



**PROPOSED FRONT ELEVATION**

SCALE: 1/4" = 1'-0"

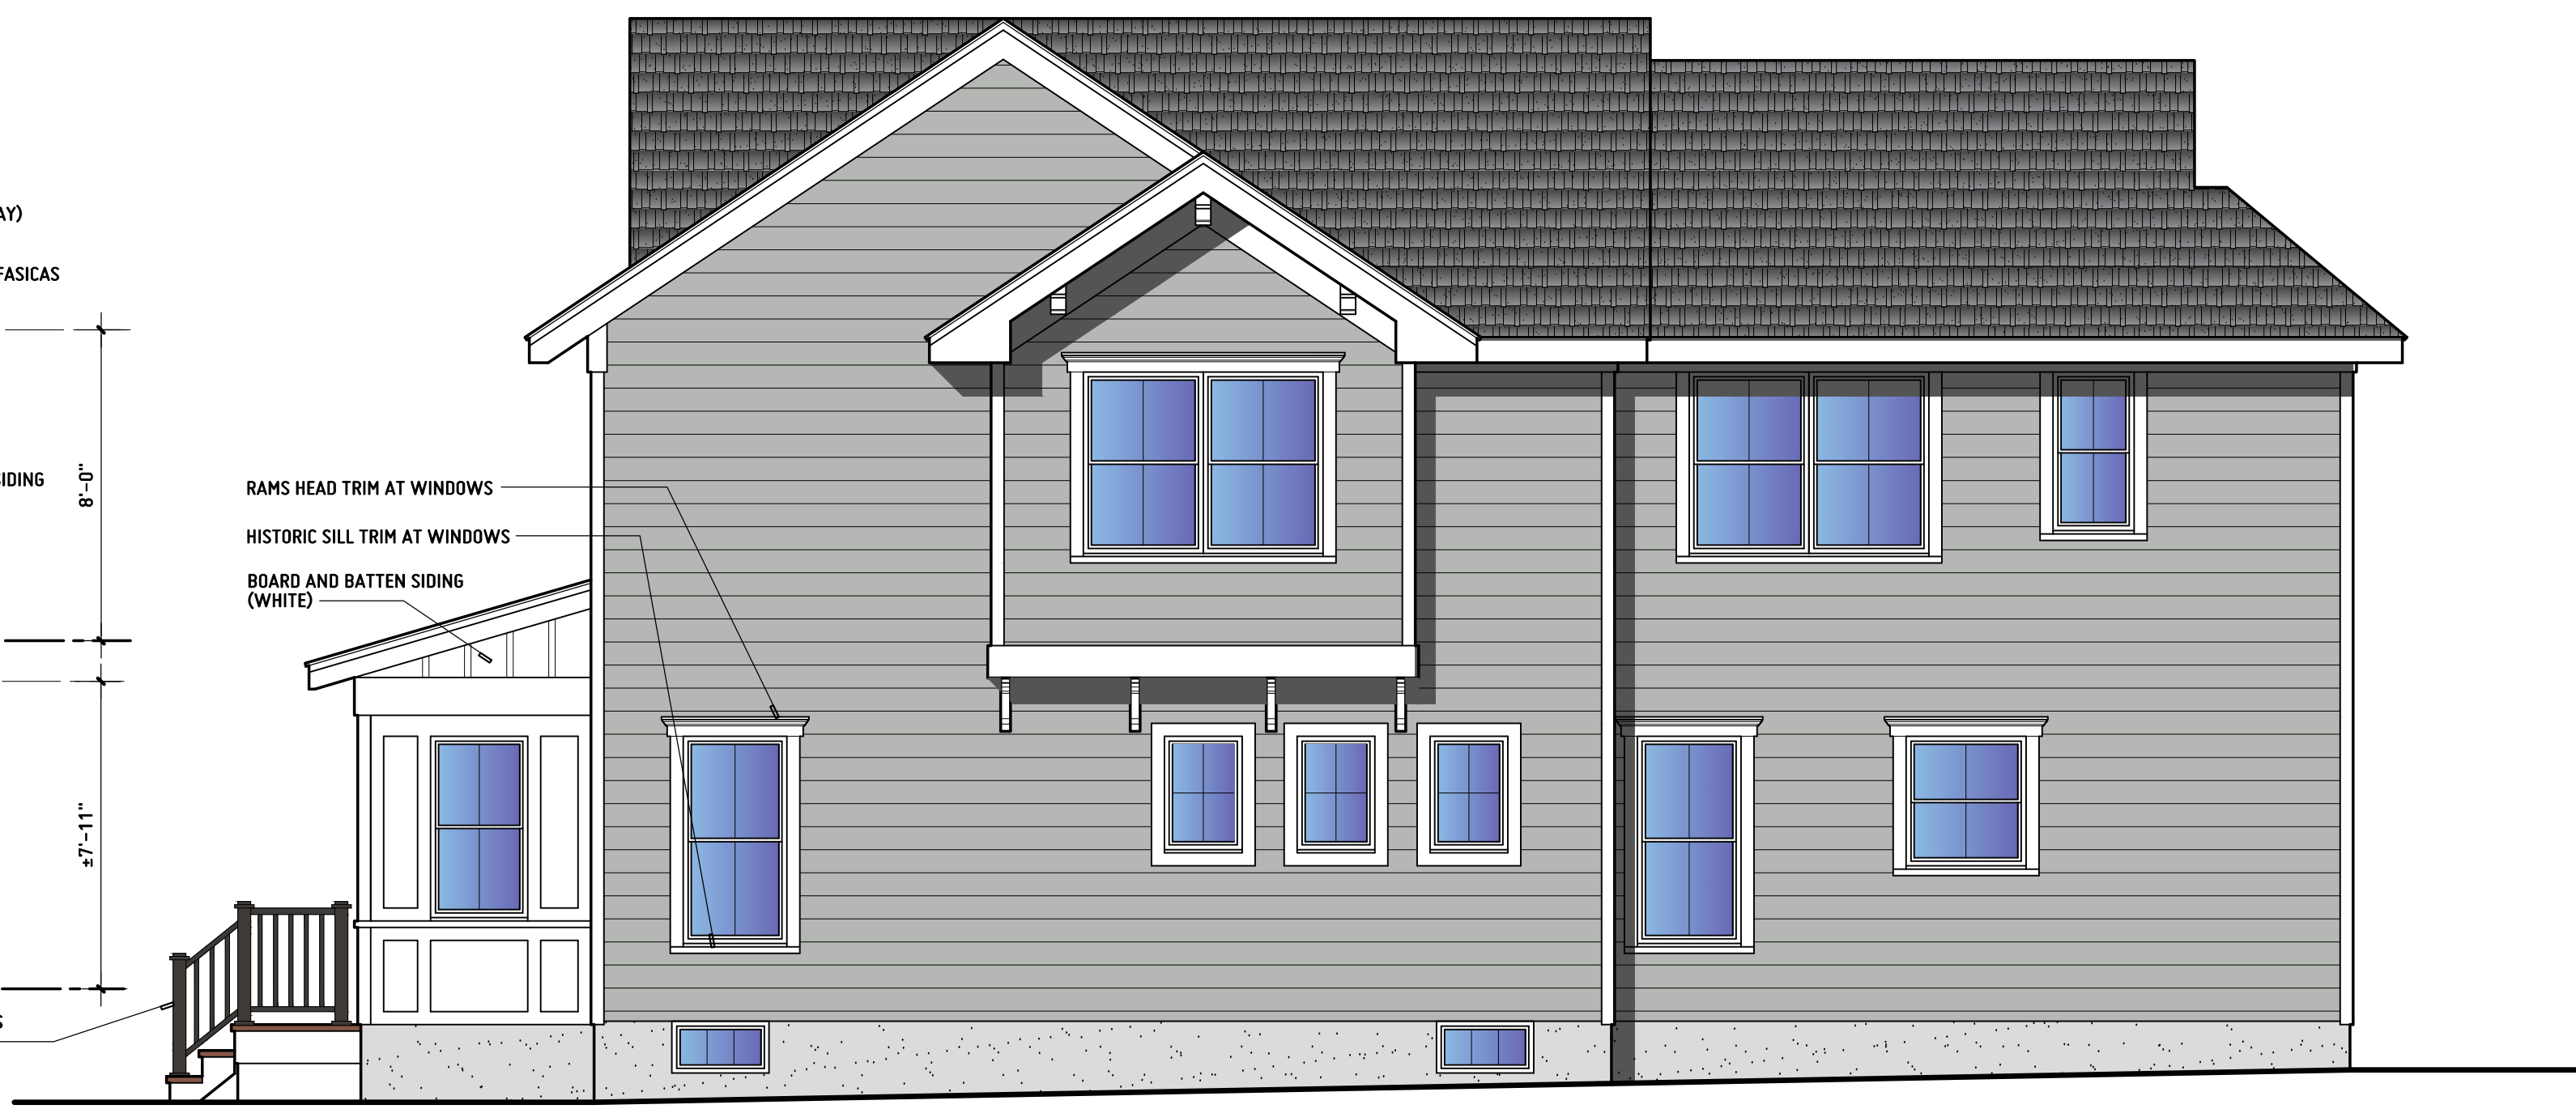


**PROPOSED RIGHT SIDE ELEVATION**

SCALE: 1/4" = 1'-0"

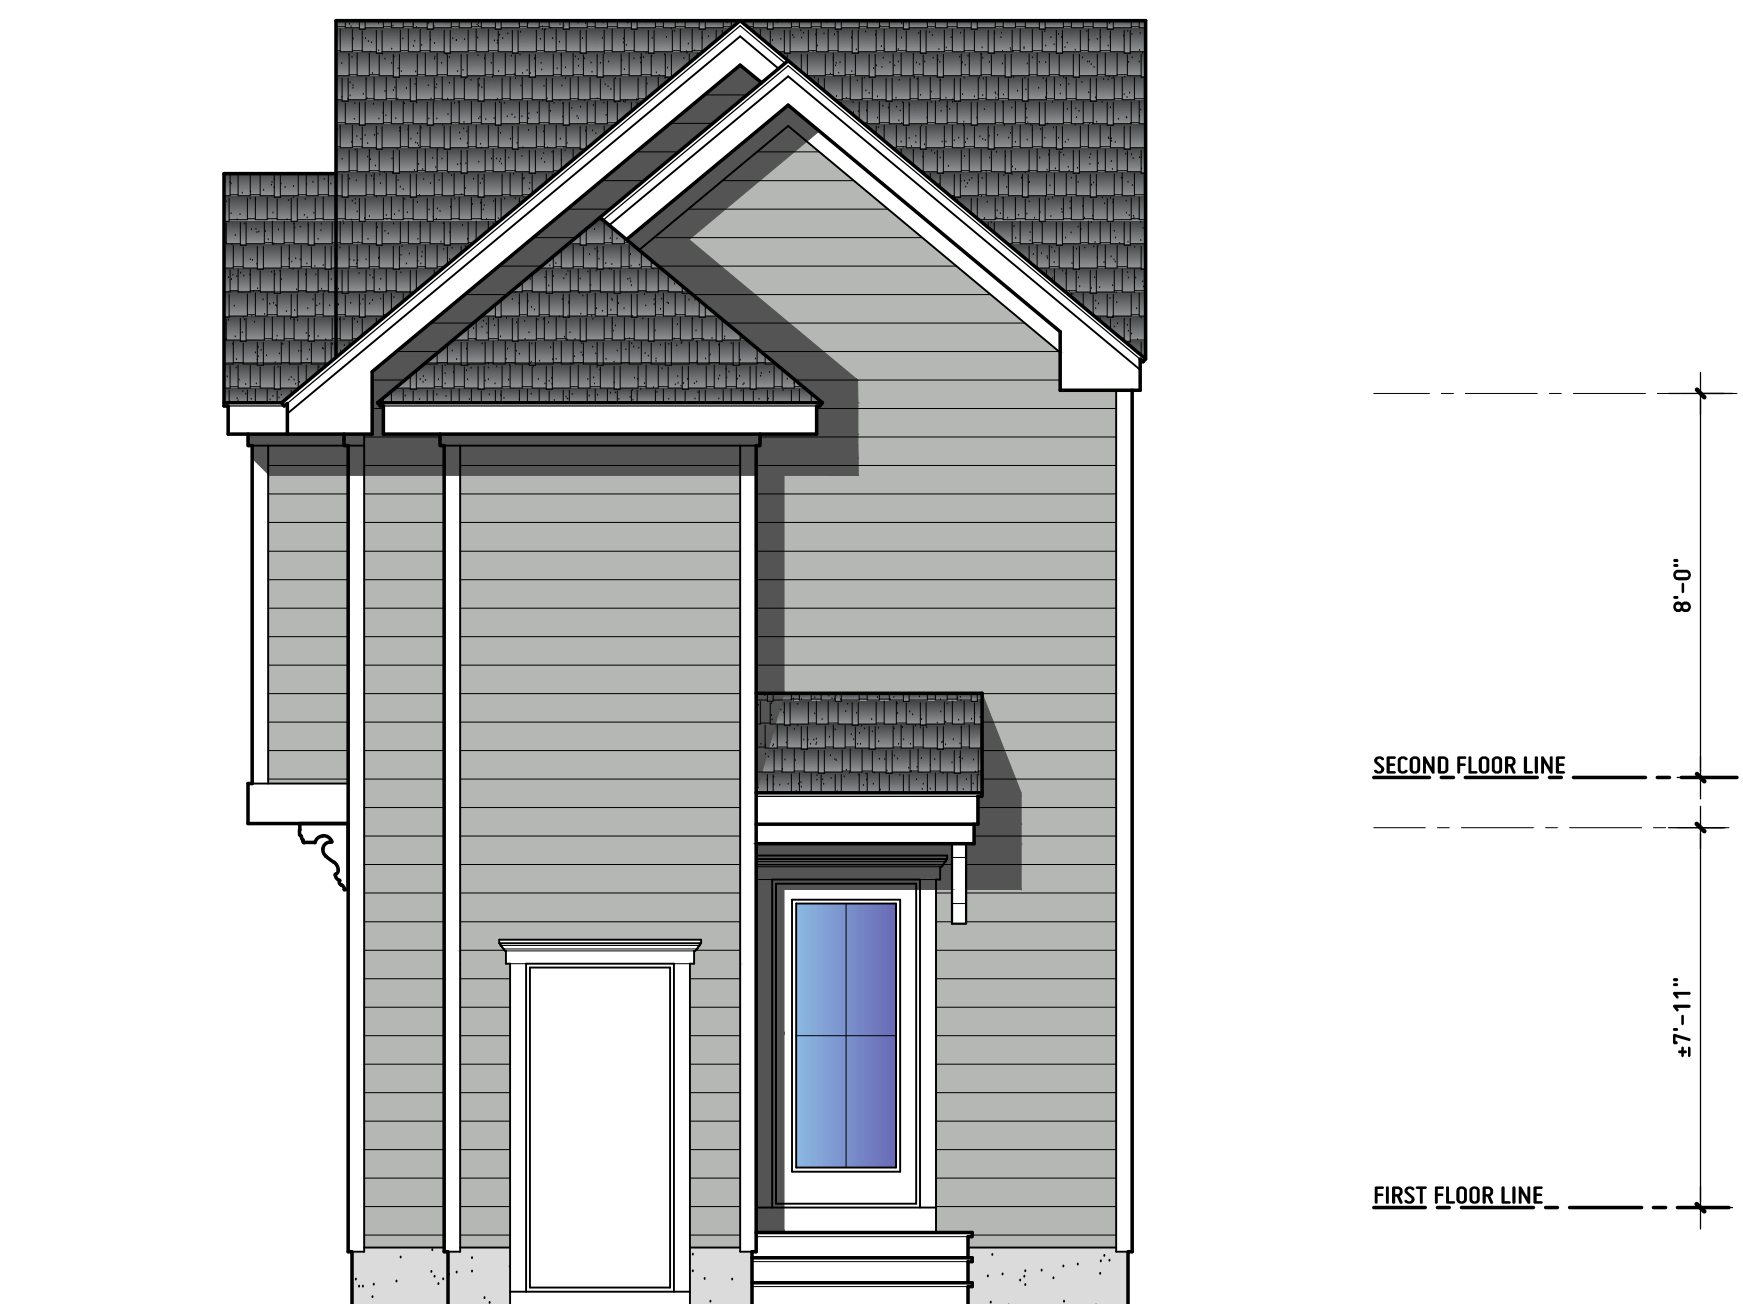

**PROPOSED REAR ELEVATION**

SCALE: 1/4" = 1'-0"

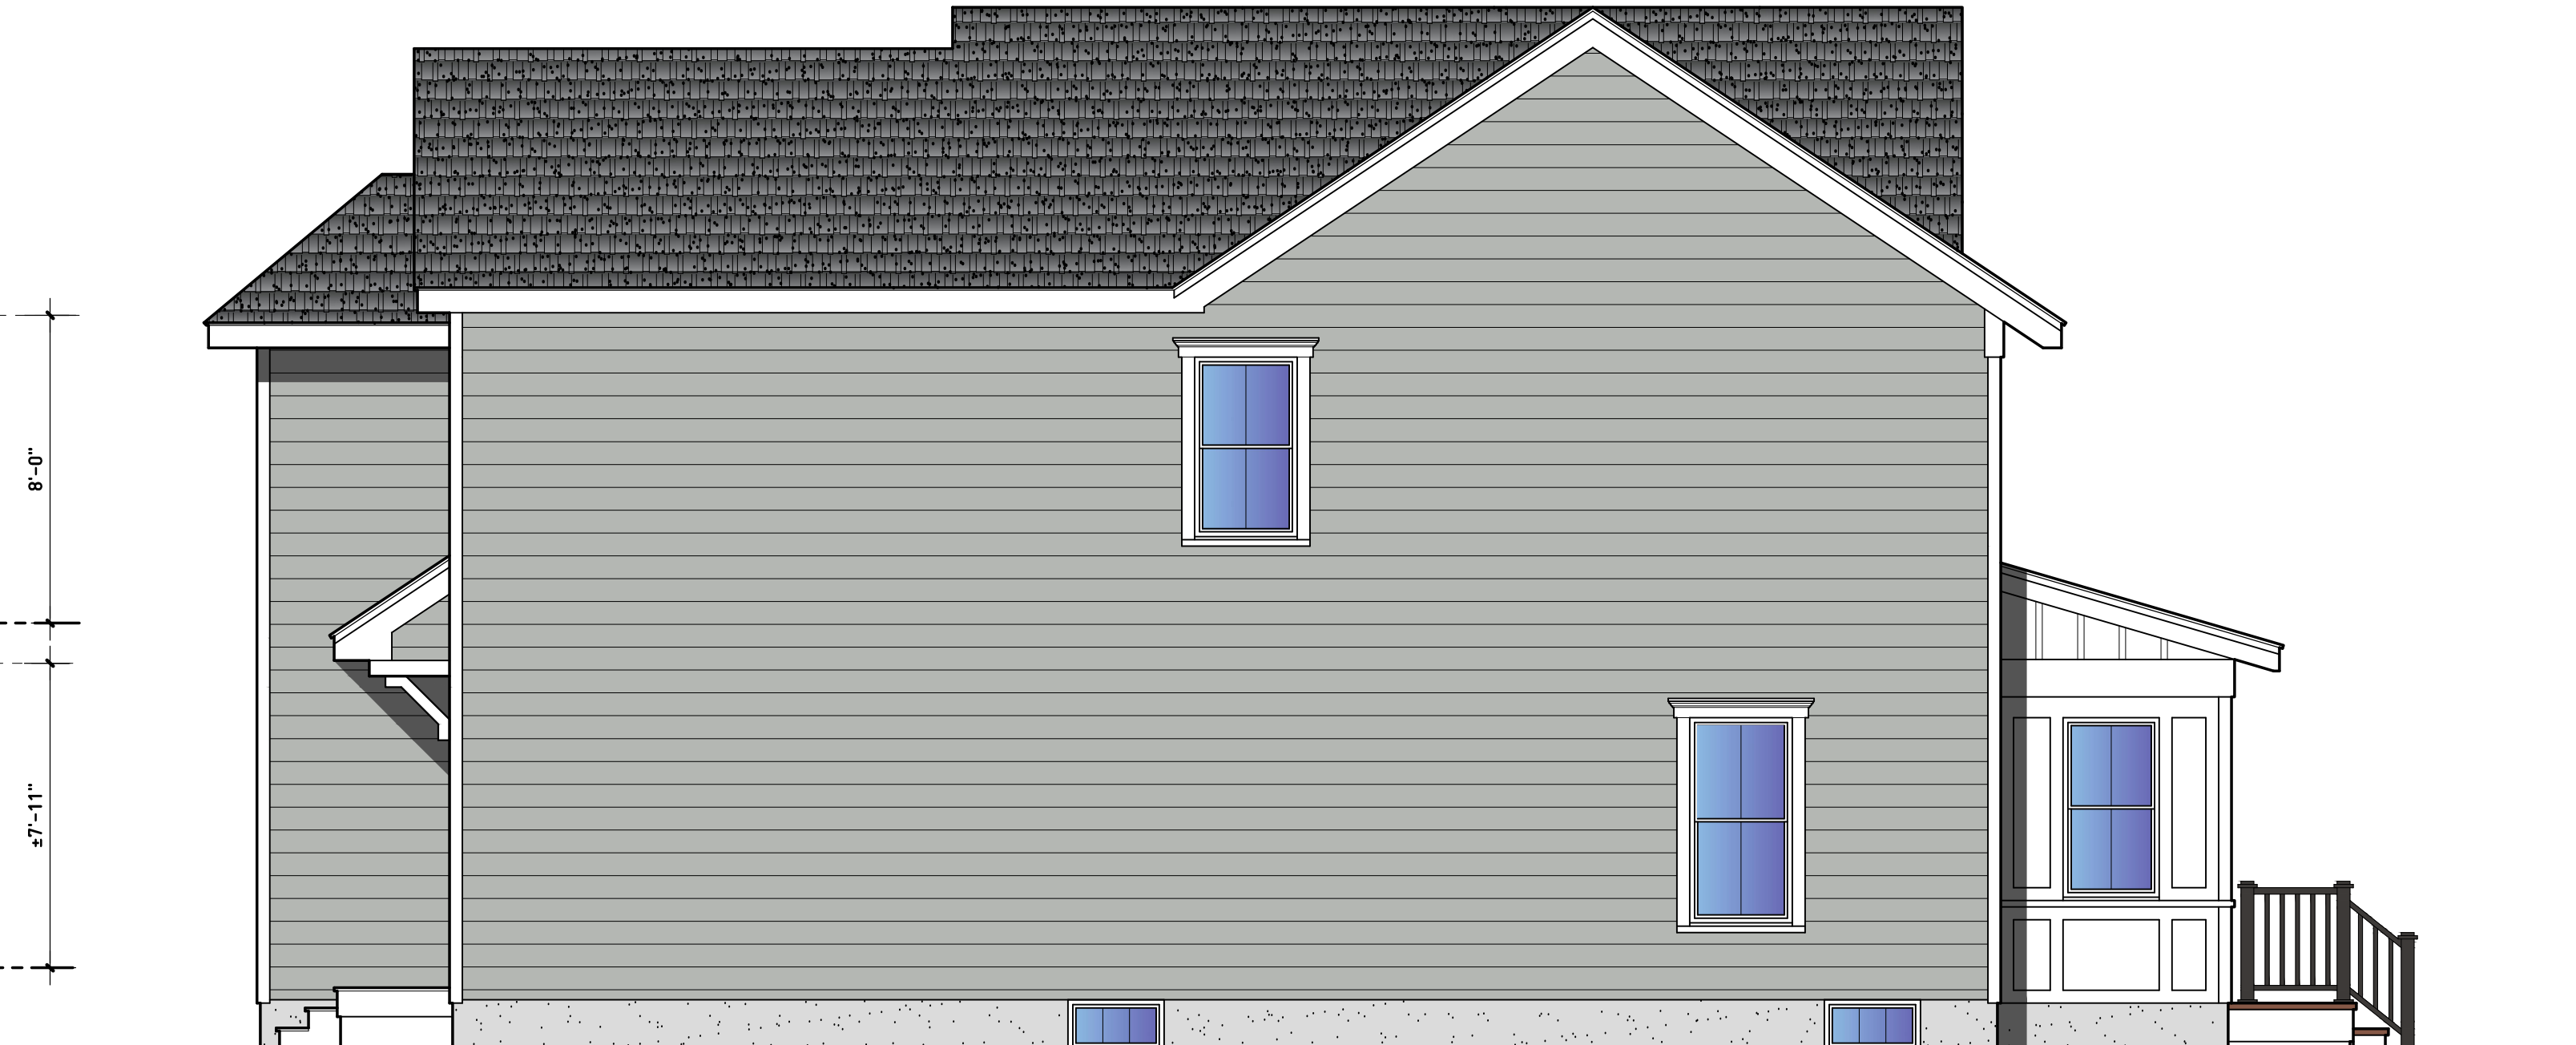

**PROPOSED LEFT SIDE ELEVATION**

SCALE: 1/4" = 1'-0"

<b>PROPOSED ELEVATIONS</b>	Date: 10-19-2020 Drawn By: JR
<b>IDR CONSTRUCTION, LLC</b> ADDITION, ALTERATION, RECONSTRUCTION	BOROUGH OF RED BANK LOT: 12 BLOCK: 50
87 WASHINGTON STREET JEFFREY RUDZONIS ARCHITECT, LLC 1933 HWY 35 • SUITE 105-336 • WALL, NJ • 07719-3502 732.677.8200 WWW.JR-ARCHITECT.COM	
Sheet Comm. No. 200901	