


EXT-001 Front Elevation



EXISTING




PROPOSED

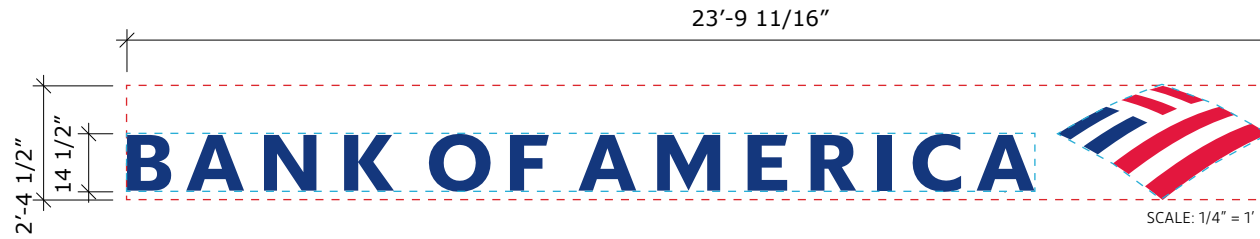

KCCS-4.1ng Non-Illuminated Letters (56.48 SqFt A, 33.29 SqFt B)

with external uplighting from the canopy

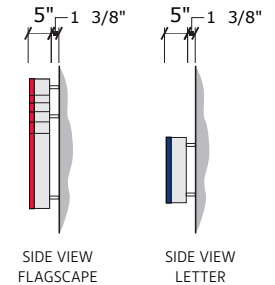

Title: Red Bank, NJ

Date: 04/21/21 Revision: 05/04/21

Customer Rep: R.C.

Customer: Bank of America

Drawn by: HW

Scale: AS NOTED



EXT-002 & EXT-003



EXISTING



EXISTING



Title: Red Bank, NJ

Customer: Bank of America

Date: 04/21/21 Revision: 05/06/21

Drawn by: HW

Customer Rep: R C

Scale: AS NOTED




EXT-003a Side Elevation




EXISTING



PROPOSED

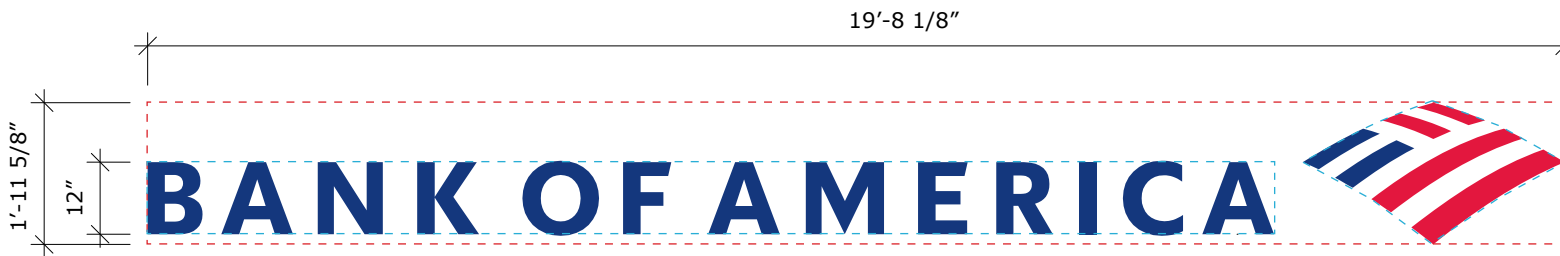

KCCS-3ng Non-Illuminated Letters (39.36 SqFt A, 19.28 SqFt B)
with Gooseneck Lights

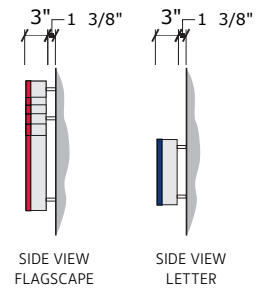

Title: Red Bank, NJ

Date: 04/21/21 Revision: 05/06/21

Customer Rep: R C

Customer: Bank of America

Drawn by: HW

Scale: AS NOTED



EXT-006 Canopy Sign



EXISTING



PROPOSED



SCALE: 1" = 1'

SS2ng Canopy Mounted Regulatory Sign



Title: Red Bank, NJ

Customer: Bank of America

Date: 04/21/21 Revision: 05/06/21

Drawn by: HW

Customer Rep: R C

Scale: AS NOTED



EXT-020 & EXT021 Canopy Signs



EXISTING



PROPOSED



SCALE: 1" = 1'

SS1ng Canopy Mounted Regulatory Sign



SCALE: 1" = 1'

SS3ng Canopy Mounted Regulatory Sign



Title: Red Bank, NJ

Customer: Bank of America

Date: 04/21/21 Revision: 05/06/21

Drawn by: HW

Customer Rep: R C


Scale: AS NOTED



EXT-022 Monument



PROPOSED

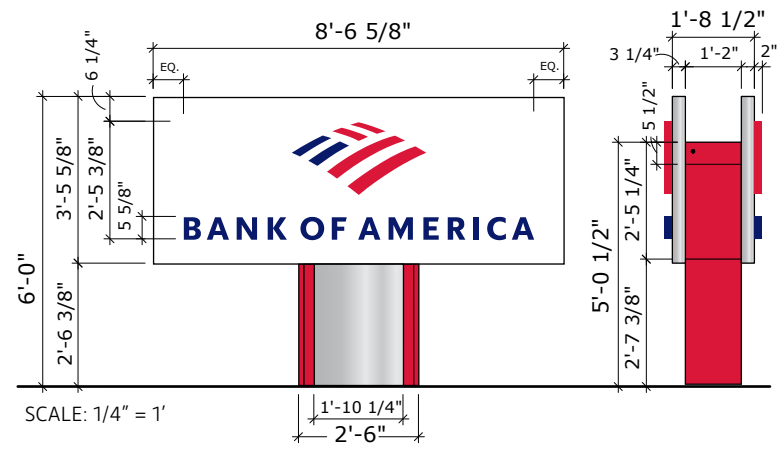

B2ng - 7' Monument (29.7 SF)

External Illumination on one side of monument



Title: Red Bank, NJ

Customer: Bank of America

Date: 04/21/21 Revision: 05/06/21

Drawn by: HW

Customer Rep: R C

Scale: AS NOTED

