




1. EXISTING CURB AND SIDEWALK TO BE REPAIRED AND REPLACED AS DIRECTED BY THE BOROUGH ENGINEER. SEE SHEET 8 OF 8 FOR DETAILS.

ADJ. DWELLING
ADJ. CELLAR ENTRANCE
SILT FENCE
LIMIT OF DISTURBANCE (0.46 ACRES)
PROPOSED 5' WIDE SIDEWALK (EGRESS PATH)
ADJ. ASPHALT
ADJ. ASPHALT
LIGHT POLE TO BE REMOVED

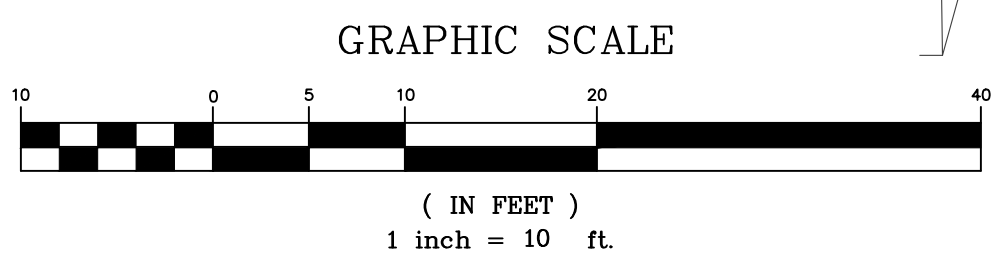

2	04-08-2021	REVISED PER ENGINEERS LETTER DATED 2-4-21.
1	10-1-2020	REVISED FOR COMPLETENESS
REV.	DATE	DESCRIPTION
 <p>TWO RIVER ENGINEERING www.tworivereng.com P.O. Box 155 Tel: 732.866.0111 Colts Neck, N.J. 07722 Fax: 732.866.4348</p>		
<ul style="list-style-type: none"> ■ Civil Engineers ■ Forensic Experts ■ Environmental Consultants 		
<p>PROJECT NO.: 19079 DATE: APRIL 8, 2020 DRAWING NO.: 19079-01 CLIENT: PARK VALLEY SCALE: 1"=10'</p>		 <p>A.J. GARITO, JR. DATE: 04-08-21 N.J. Professional Engineer License No. 24603799700</p>
<p>SOIL EROSION AND SEDIMENT CONTROL PLAN "PARK VALLEY DEVELOPMENT" PRELIMINARY & FINAL MAJOR SITE PLAN OF BLOCK 33 LOT 9.01 TAX MAP SHEET NO. 2 BOROUGH OF RED BANK MONMOUTH COUNTY NEW JERSEY</p>		
		SHEET NO. 6 OF 8

COPYRIGHT © 2020, TWO RIVER ENGINEERING - ALL RIGHTS RESERVED. THE DESIGN, DRAWING, OR ANY OTHER DOCUMENT IS THE PROPERTY OF TWO RIVER ENGINEERING. NO PART OF THIS DOCUMENT IS TO BE REPRODUCED, STORED IN A RETRIEVING SYSTEM, OR TRANSMITTED IN ANY FORM OR BY ANY MEANS, WITHOUT THE WRITTEN PERMISSION OF TWO RIVER ENGINEERING.