

1970

Henry F. Labrecque Borough Engineer Red Bank, N.J.
Harold J. Seldin 60 Broad St. Red Bank N.J. ✓ 1966

FOR ASSESSMENT PURPOSES ONLY


[illegible]

P.O. BOX 250 RED BANK, NEW JERSEY 07701		REVISED JUNE 1977, SCHLOOR, ENG	
REVISIONS		REVISED JUNE 6, 1980 J.A. MARTIN P.L.	
DEC. 1963	REVISED	Sam & Salmeche	
DEC. 1964	REVISED	Sam & Salmeche	
OCT. 1966	REVISED	Sam & Salmeche	
DEC. 1969	REVISED	Sam & Salmeche	
DEC. 1970	REVISED	Sam & Salmeche	
DEC. 1971	REVISED	Sam & Salmeche	
DEC. 1972	REVISED	Sam & Salmeche	
DEC. 1973	REVISED	Sam & Salmeche	
DEC. 1974	REVISED	Sam & Salmeche	

INDEX LEGEND
SHEET NUMBERS 10
BLOCK NUMBERS 15
BOROUGH LINE
SHEET BOUNDARIES
TIDELANDS LIMIT
BLOCK LIMITS
WETLANDS LIMIT
FLOOD PLAIN

REVISIONS		
DATE	NAME	LIC. NO.
12-31-87	JOHN A. MARTIN, P.L.S.	14804
08-31-96	M. GUERRERO P.E. & P.L.S.	15926
12-31-98	RICHARD A. SCHULZ, P.E. & P.L.S.	37607
07-31-02	RICHARD A. MORALLE, P.E. & P.L.S.	6825863
09-30-08	"	"
02-28-14	"	"

REVISED TO SHOW CONDITIONS		
05-31-14	"	"

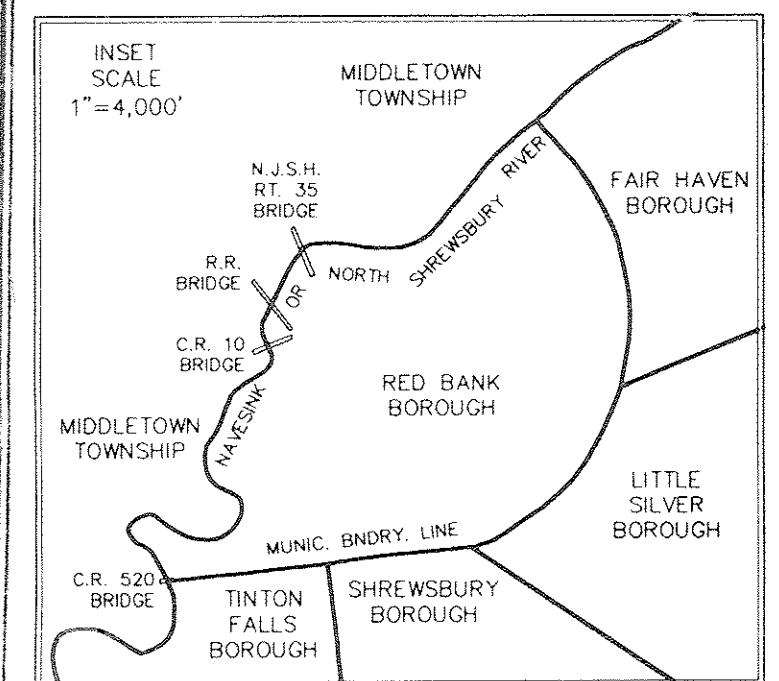

DETAIL SHEET LEGEND

27 BLOCK NUMBER
12 LOT NUMBER
BLOCK LIMIT
LOT LINE
EASEMENT LINE

NEW JERSEY DEPARTMENT OF THE TREASURY
DIVISION OF TAXATION
ENGINEERING & RAILROAD TAX BUREAU
APPROVED AS A TAX MAP PURSUANT TO THE PROVISIONS OF CHAPTER 175, LAWS OF 1913, ETC. FOR THE DIRECTOR, DIVISION OF TAXATION
BY *C. E. Barajas*
DATE JAN 1 21962 SERIAL NO. 943

NEW JERSEY DEPARTMENT OF THE TREASURY
DIVISION OF TAXATION
PUBLIC UTILITY TAX BUREAU
APPROVED AS A TAX MAP PURSUANT TO THE PROVISIONS OF CHAPTER 175, LAWS OF 1913, ETC. FOR THE DIRECTOR, DIVISION OF TAXATION
BY *C. H. Thompson*
DATE FEB 1 1967 SERIAL NO. 445

TIDELANDS LIMIT ESTABLISHED FROM TIDELANDS MAPS 553-2166, 546-2160, 553-2160.

NOTE: TIDELANDS, WETLANDS AND FLOOD PLAIN LINES DEPICTED ON THIS TAX MAP ARE SHOWN FOR ASSESSMENT PURPOSES ONLY AND ARE SUBJECT TO REVISION BY THE PROPER AUTHORITIES OF THE STATE OF NEW JERSEY

REVISED TO SHOW CONDITIONS		
AS OF	BY	
APRIL 1, 1983	JOHN A. MARTIN, P.L.S.	
JUNE 30, 1983	JOHN A. MARTIN, P.L.S.	

SHREWSBURY BORO
MONMOUTH

SHREWSBURY BORO
COUNTY

NEW JERSEY DEPARTMENT OF THE TREASURY
DIVISION OF TAXATION
LOCAL PROPERTY AND PUBLIC UTILITY BRANCH
APPROVED AS A TAX MAP PURSUANT TO THE PROVISIONS OF CHAPTER 175, LAWS OF 1913, ETC. FOR THE DIRECTOR, DIVISION OF TAXATION
BY *Van Houten* P.E. & L.S.
LIC. #15434
DATE DEC 1 1983 SERIAL NO. 524

I HEREBY CERTIFY THAT THIS MAP AND THE SURVEY HAS BEEN MADE UNDER MY IMMEDIATE SUPERVISION AND COMPLIES WITH THE LAWS OF THE STATE OF NEW JERSEY.
ENGINEER *Richard A. Moralle* LIC. NO. 4144

I HEREBY CERTIFY THAT THIS MAP HAS BEEN REVISED UNDER MY IMMEDIATE SUPERVISION AND COMPLIES WITH THE LAWS OF THE STATE OF NEW JERSEY.

RICHARD A. MORALLE, P.E. & P.L.S. Lic. No. GB25863

REVISED TO SHOW CONDITIONS AS OF FEB. 28, 2014

INDEX MAP OF THE BOROUGH OF RED BANK MONMOUTH CO. N.J.

REV. DEC. 1970
REV. DEC. 1969
HENRY F. LABRECQUE
17 LINDEN PL. RED BANK, N.J.
Scale 1" = 400'
Sept 1961
REVISED DEC. 1963 / REV. DEC. 1964
TO SHOW CONDITIONS AS OF FEB. 2014
RE. # L.S. 3562

REVISIONS		
DEC. 1970	"	"
DEC. 1969	"	"
DEC. 1968	"	"
SINCE 6, 1960	J.A. MARTIN, P.L.S.	"

HAROLD J. SELDIN
60 BROAD ST. - RED BANK, N.J.
REVISED OCT 1966

NOTE: THE AREAS, BOUNDARIES AND DIMENSIONS SHOWN ON THIS MAP ARE DERIVED FROM GROUND SURVEYS, AERIAL SURVEYS, AND RECORDED PLANS, MAPS, DEEDS, AND WILLS AND ARE TO BE USED FOR ASSESSMENT PURPOSES ONLY.

THIS TAX MAP SUPERSEDES THE TAX MAP APPROVED 9-29-25.

NOTE: ANY STREET WIDTHS THAT ARE NOT SHOWN ARE VARIABLE OR THEY ARE NOT KNOWN.

DATE	NAME	LIC. NO.
12-31-87	JOHN A. MARTIN, P.L.S.	14804
2-29-88	JOHN A. MARTIN, P.L.S.	14804
12-31-84	ARTHUR SWENSON JR., P.L.S.	30753
08-31-96	"	"
09-30-97	RICHARD A. SCHULZ, PE, P.L.S.	37607
12-31-97	"	"
07-31-11	RICHARD A. MORALLE, P.L.S.	6825863
12-31-12	"	"
02-28-14	"	"
04-31-14	"	"

Block 7 - Lot 2

Lot 2.01 - 1820 SF
Lot 2.02 - 1980 SF
Lot 2.03 - 1980 SF
Lot 2.04 - 1980 SF
Lot 2.05 - 1740 SF
Lot 2.06 - 1290 SF
Lot 2.07 - 1290 SF
Lot 2.08 - 1290 SF
Lot 2.09 - 1290 SF
Lot 2.10 - 1740 SF
Lot 2.11 - 1781 SF
Lot 2.12 - 1848 SF
Lot 2.13 - 1290 SF
Lot 2.14 - 1290 SF
Lot 2.15 - 1870 SF
Lot 2.16 - 1290 SF
Lot 2.17 - 1290 SF
Lot 2.18 - 1290 SF
Lot 2.19 - 1290 SF
Lot 2.20 - 1290 SF
Lot 2.21 - 1290 SF

NEW JERSEY DEPARTMENT OF THE TREASURY
DIVISION OF TAXATION
LOCAL PROPERTY AND PUBLIC UTILITY TAX BRANCH
APPROVED AS A TAX MAP PURSUANT TO THE
PROVISIONS OF CHAPTER 175, LAWS OF 1913, ETC.
FOR THE DIRECTOR, DIVISION OF TAXATION

John J. Githens P.E., P.L.S.
BY LIC. #15434 CHIEF, ENGINEERING SECTION
DATE AUG 11 1983, SERIAL NO. 624

AS OF	BY
APRIL 1, 1983	JOHN A. MARTIN, P.L.S.
JUNE 30, 1983	JOHN A. MARTIN, P.L.S.
DEC. 31, 1984	JOHN A. MARTIN, P.L.S.
JUNE 31, 1985	JOHN A. MARTIN, P.L.S.
MAY 31, 2006	RICHARD A. MORALLE, PE, PLS 6825863
11/30/06	"
07-31-11	"

HAROLD J. SELDIN
60 BROAD ST - RED BANK N.J.
REVISED Oct. 1966



REVISIONS
DEC. 1971
DEC. 1972
DEC. 1973
DEC. 1974
DEC. 1978 SCHOOL ENG.
JUNE 1979 J.A. MARTIN, L.S.
OCT. 1981 J.A. MARTIN L.S.

REVISIONS		
DATE	NAME	LIC. NO.


SEE SHEET 1




"MORFORD MANOR CONDOMINIUM"
BLOCK 5
LOT 9.01

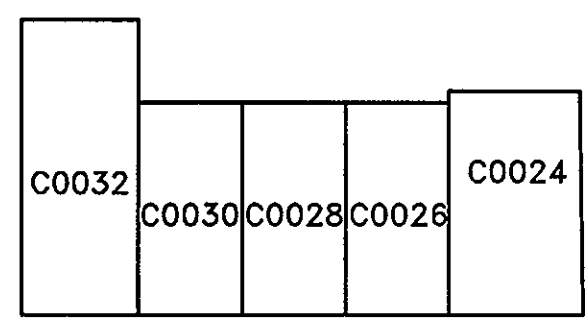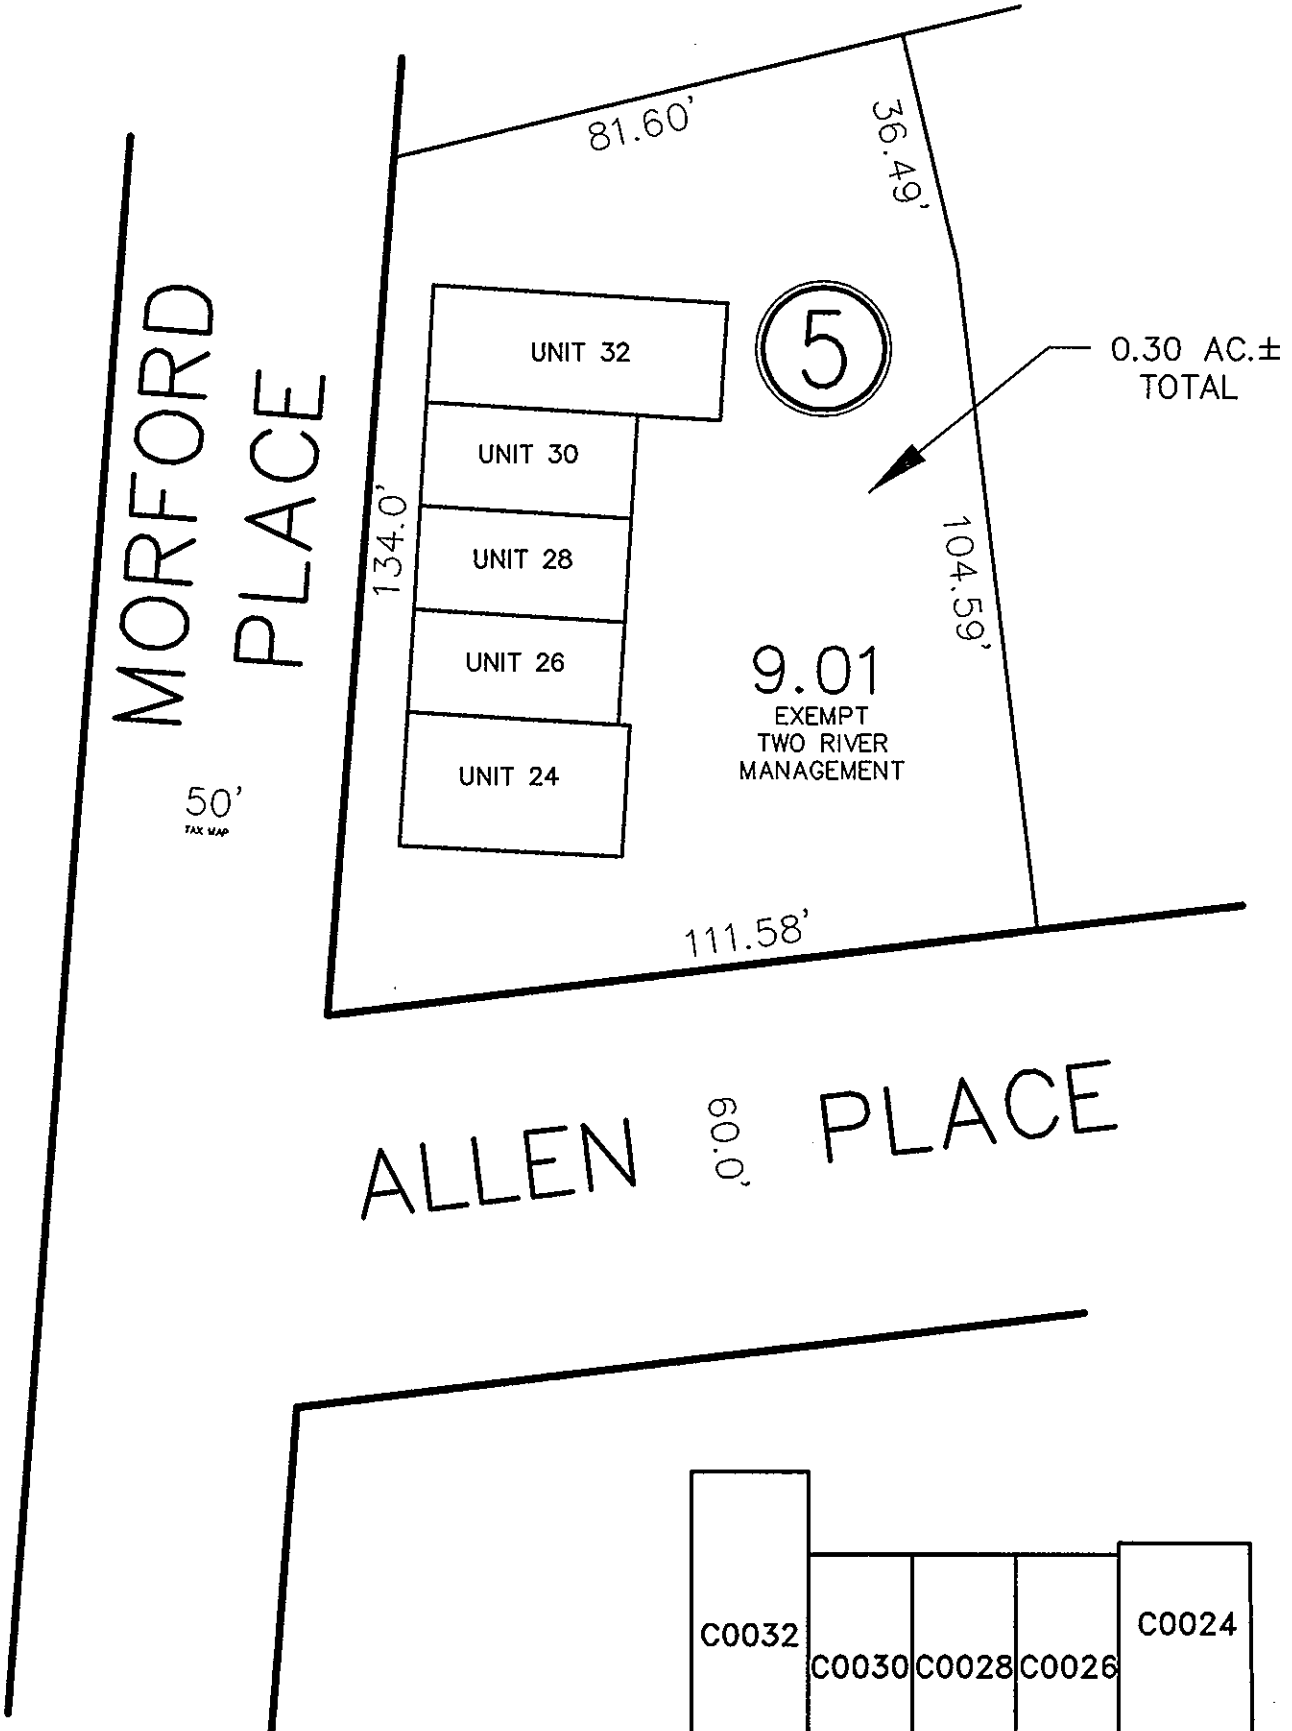

TYPICAL BASEMENT FLOOR PLAN

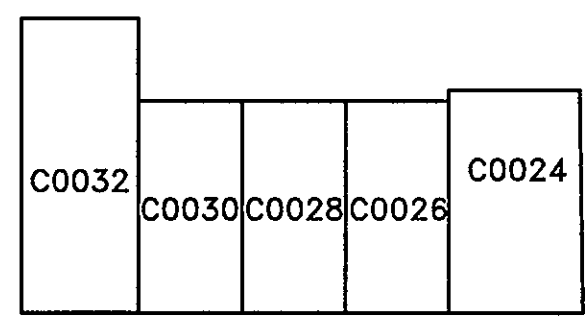

TYPICAL FIRST FLOOR PLAN

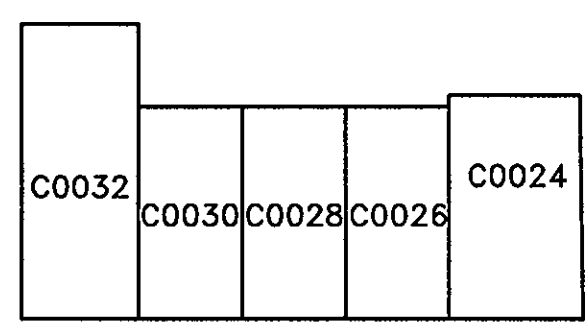

TYPICAL SECOND FLOOR PLAN

MORFORD MANOR CONDOMINIUM					
UNIT NUMBER	UNIT TYPE	QUALIFIER	FLOOR	AREA (SF)	% OF INTEREST
24	1	C0024	3	1,838	21.6660
26	2	C0026	3	1,227	14.4637
28	3	C0028	3	1,214	14.3104
30	4	C0030	3	1,589	18.7308
32	5	C0032	3	1,767	20.8291
GARAGE A	GARAGE	CGARA	1	N/A	5.0000
GARAGE B	GARAGE	CGARB	1	N/A	5.0000

T&M
ASSOCIATES
11 TINDALL ROAD
MIDDLETOWN, NJ 07748
TEL 732-671-6400
FAX 732-671-7365
NEW JERSEY BOARD OF
PROFESSIONAL ENGINEERS AND
LAND SURVEYORS
CERTIFICATE OF AUTHORIZATION
246A27987500



TAX MAP
BOROUGH OF RED BANK
MONMOUTH COUNTY, NEW JERSEY
SCALE: 1"= 30' FEBRUARY, 2014
RICHARD A. MORALLE, P.E., P.L.S.
T & M ASSOCIATES
11 TINDALL ROAD, MIDDLETOWN TOWNSHIP
NEW JERSEY, 07748

REVISIONS		
DATE	NAME	LIC. NO.


SEE SHEET 2

"RIVERWALK CONDOMINIUM"

BLOCK 8
LOT 16

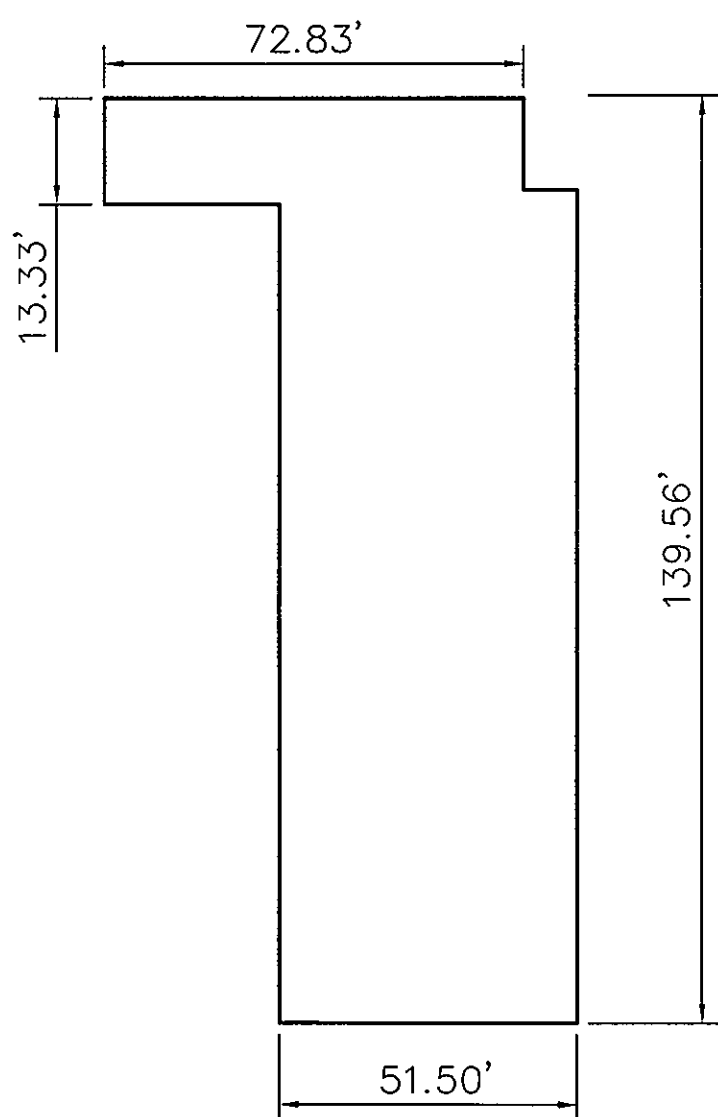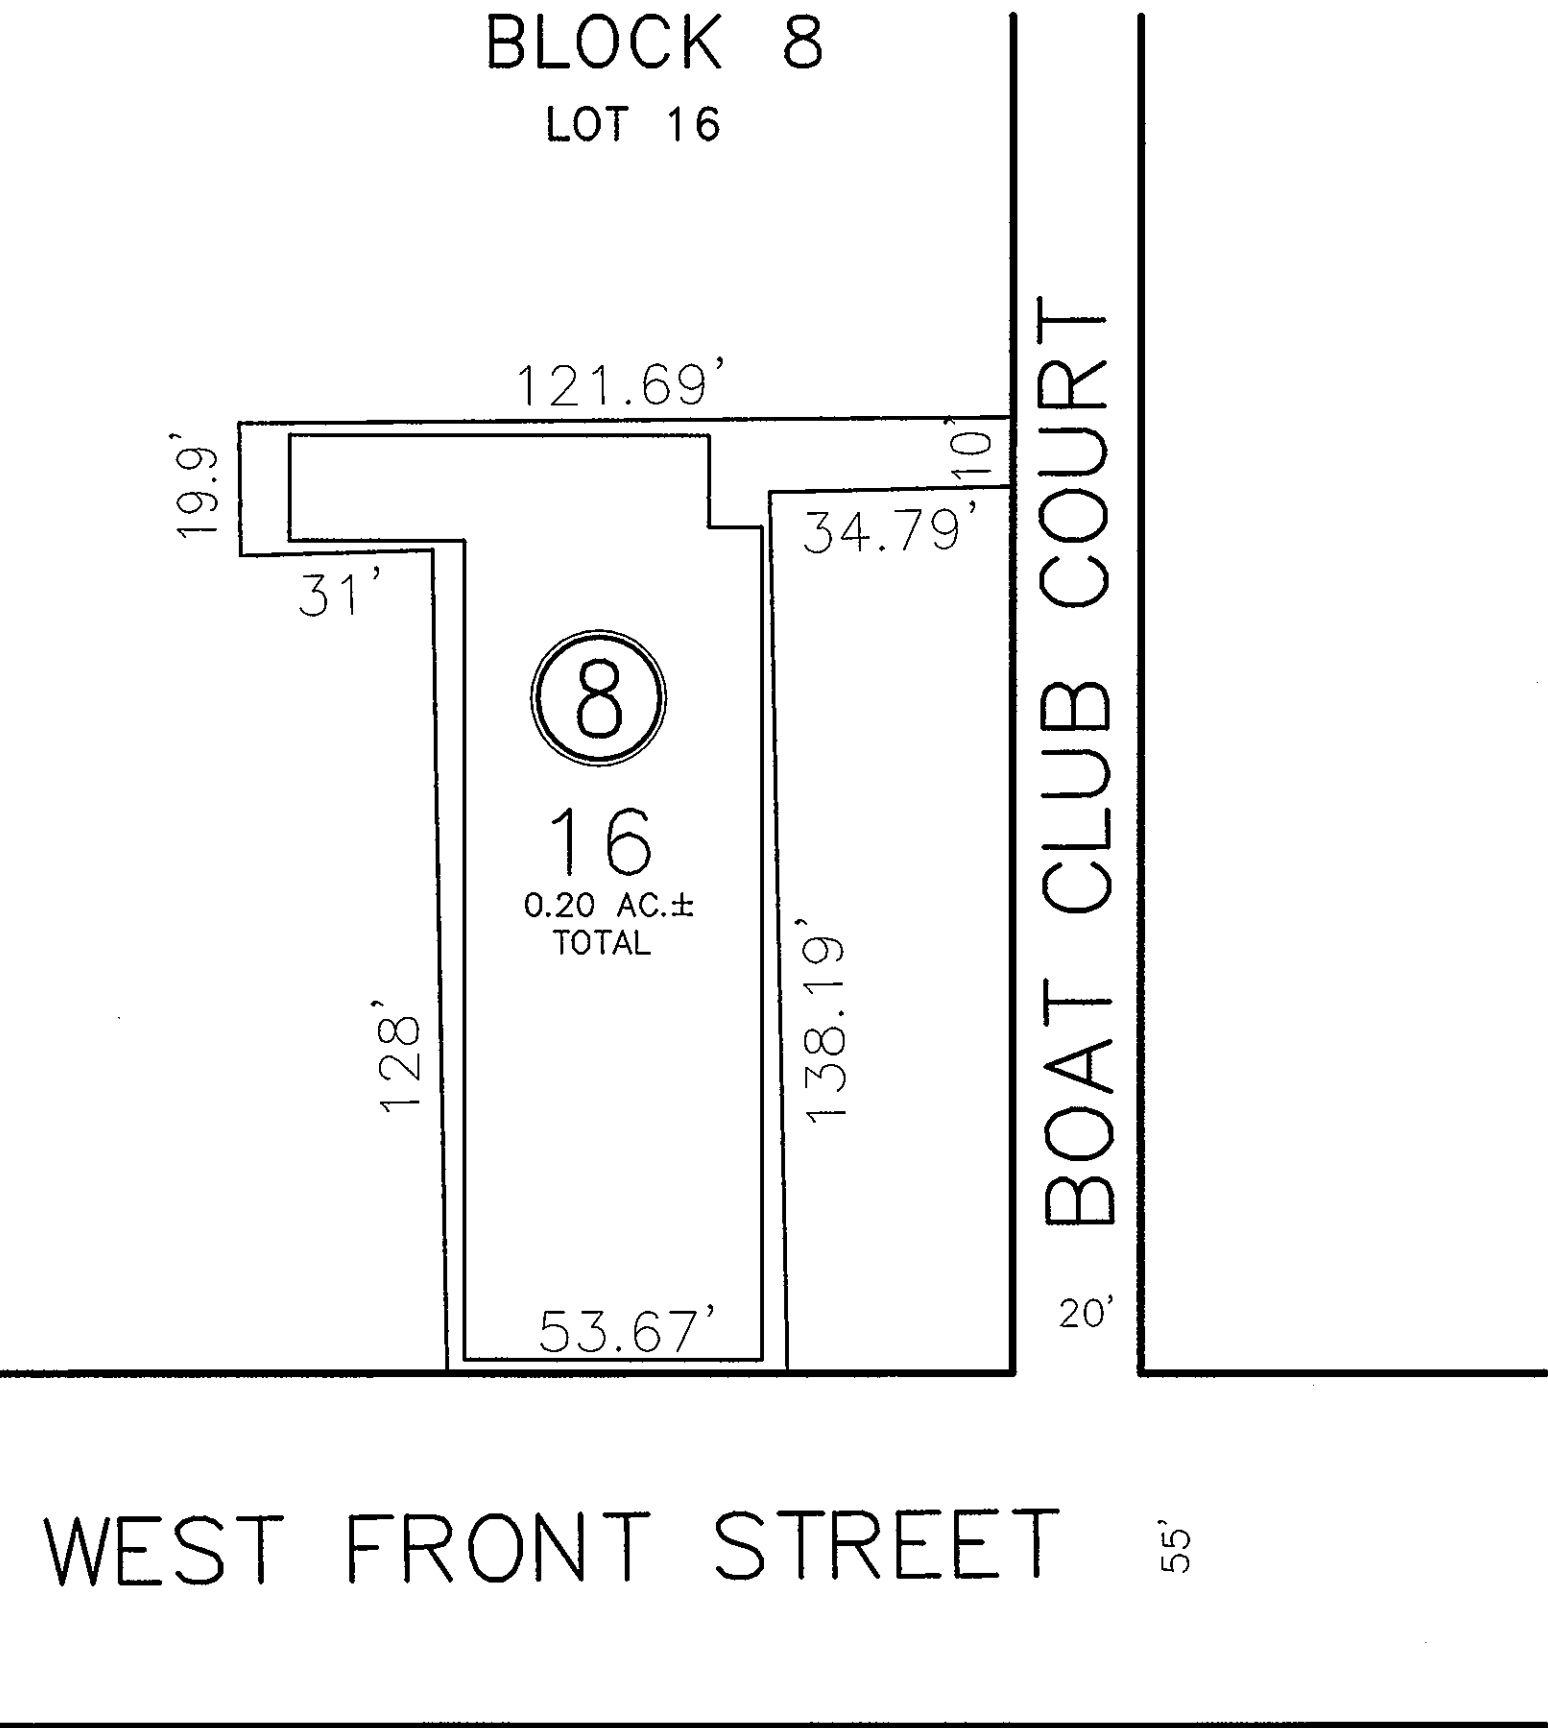


TYPICAL FIRST FLOOR PLAN
COMMERCIAL

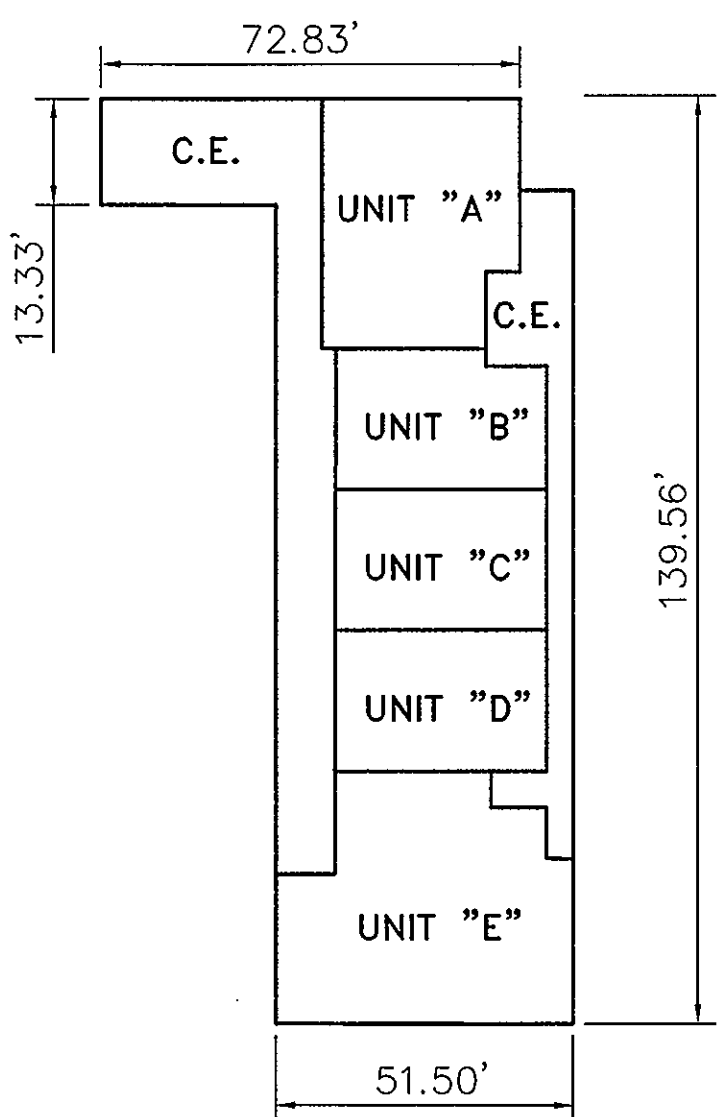


TYPICAL SECOND FLOOR PLAN
RESIDENTIAL


RIVERWALK CONDOMINIUM					
UNIT NUMBER	UNIT TYPE	QUALIFIER	FLOOR	AREA (SF)	% OF INTEREST
A	A	C000A	2	-	14.36
B	B	C000B	2	-	14.36
C	C	C000C	2	-	14.36
D	D	C000D	2	-	14.36
E	E	C000E	2	-	14.36
COMM	COMM	COMM	1	-	28.20

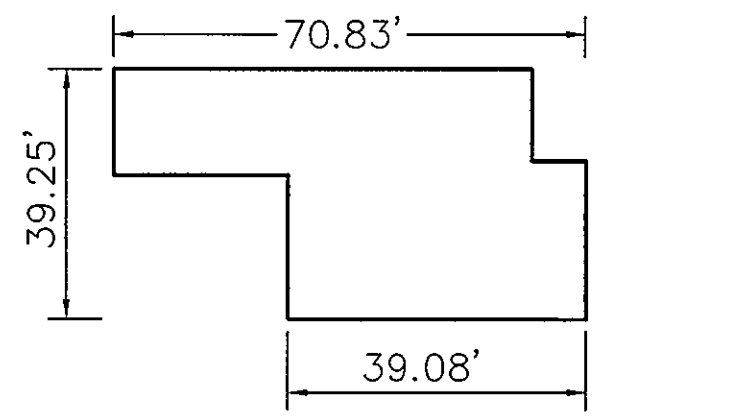


GARAGE FLOOR PLAN

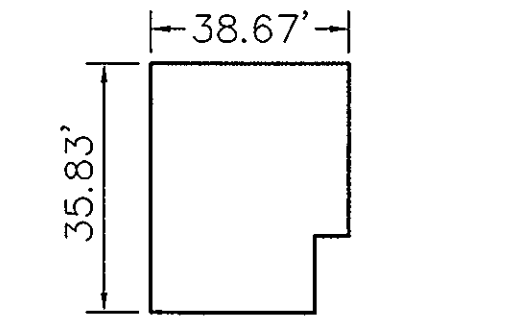


UNIT TYPE "A"

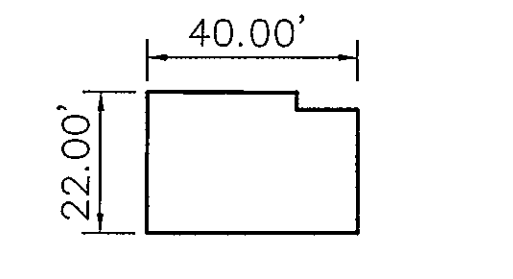


UNIT TYPE "B"

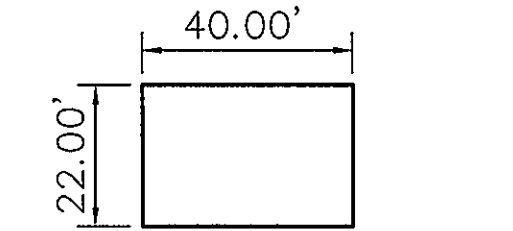

UNIT TYPE "C"

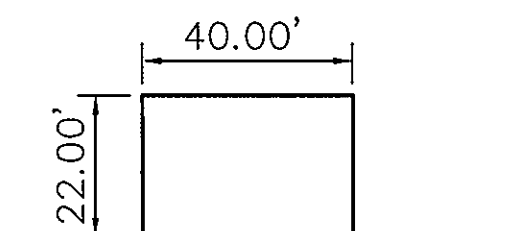

UNIT TYPE "D"



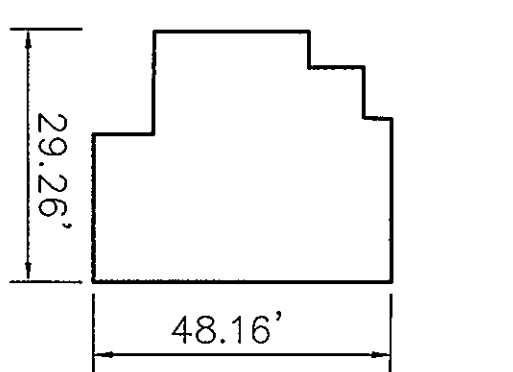


UNIT TYPE "E"

SEE SHEET 2

"CORINTHIAN COVE CONDOMINIUM"

BLOCK 8
LOT 6

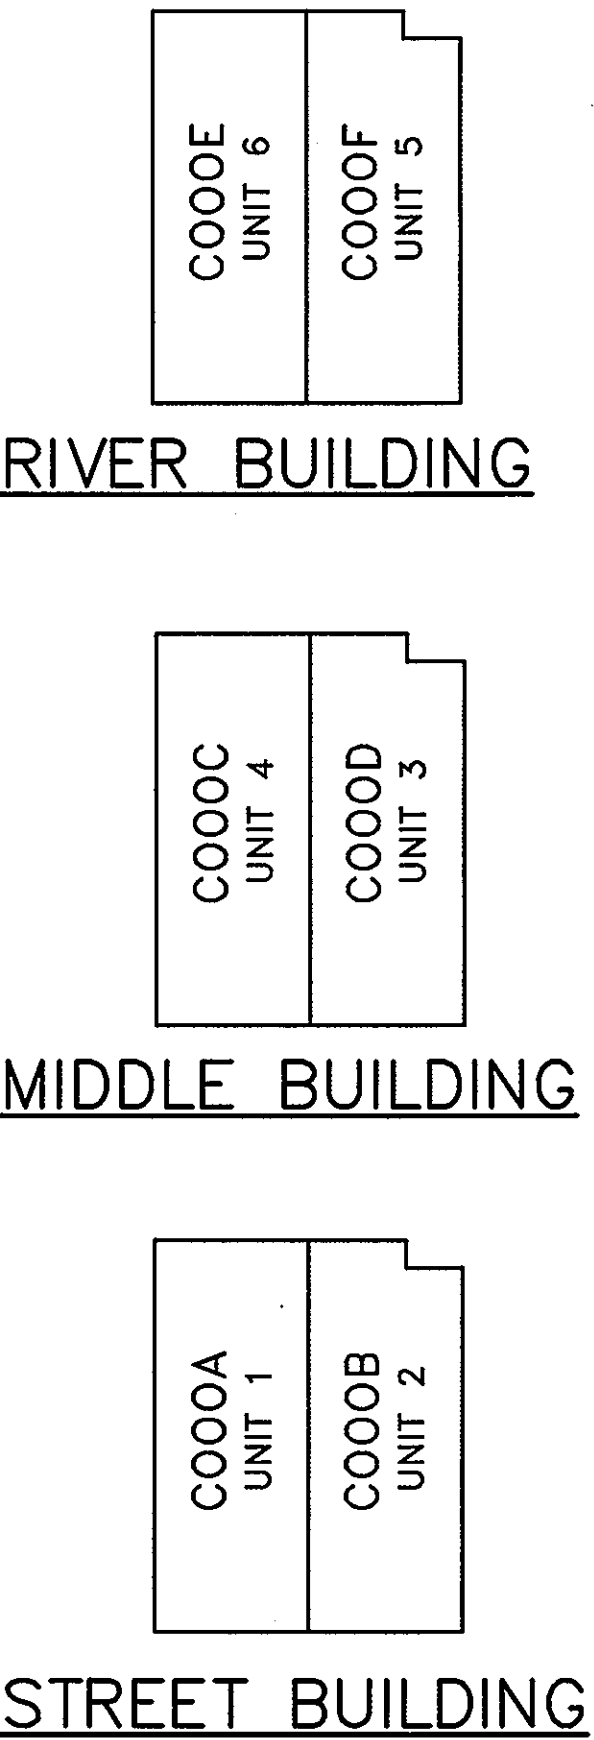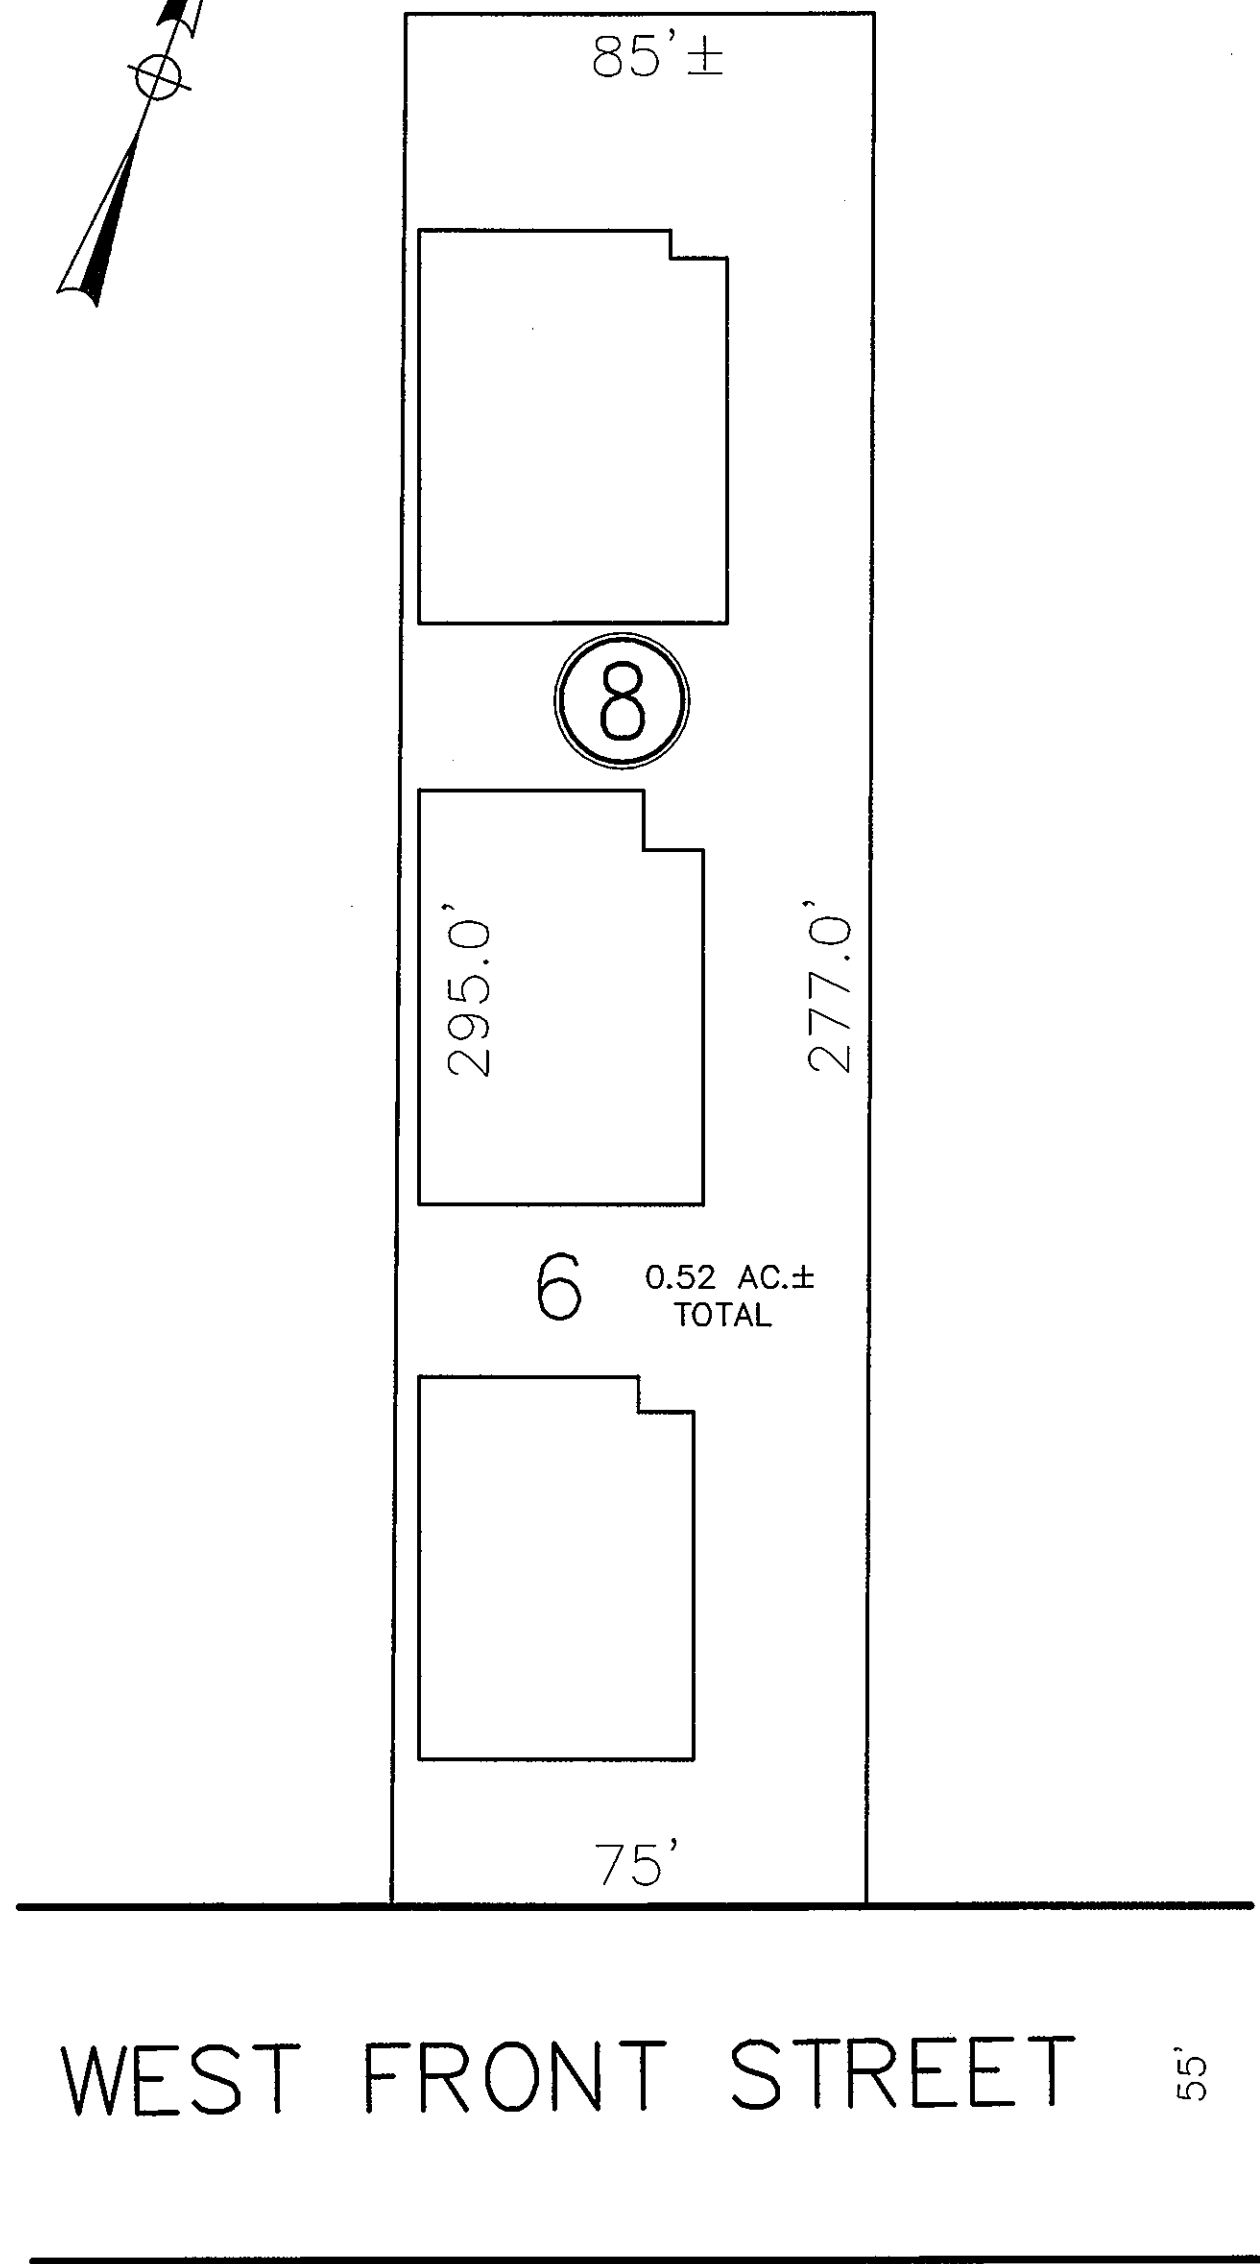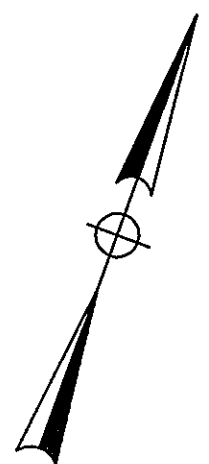


CORINTHIAN CONDOMINIUM				
UNIT NUMBER	UNIT TYPE	QUALIFIER	AREA (SF)	% OF INTEREST
1	WEATHERLY	C000A	-	12.666
2	CALYPSO	C000B	-	15.913
3	COLUMBIA	C000C	-	15.114
4	RESOLUTE	C000D	-	17.988
5	COURAGEOUS	C000E	-	17.563
6	AMERICA	C000F	-	20.756



TAX MAP
BOROUGH OF RED BANK
MONMOUTH COUNTY, NEW JERSEY
SCALE: 1"= 30' FEBRUARY, 2014
RICHARD A. MORALLE, P.E., P.L.S.
T & M ASSOCIATES
11 TINDALL ROAD, MIDDLETOWN TOWNSHIP
NEW JERSEY, 07748

REVISIONS		
DATE	NAME	LIC. No.
12-31-87	JOHN A. MARTIN, P.L.S.	14804
2-29-88	JOHN A. MARTIN, P.L.S.	14804
11-30-88	JOHN A. MARTIN, P.L.S.	14804
07-31-89	RICHARD A. MORALLE, P.L.S.	6825863
12-31-89	"	"
05-31-90	"	"

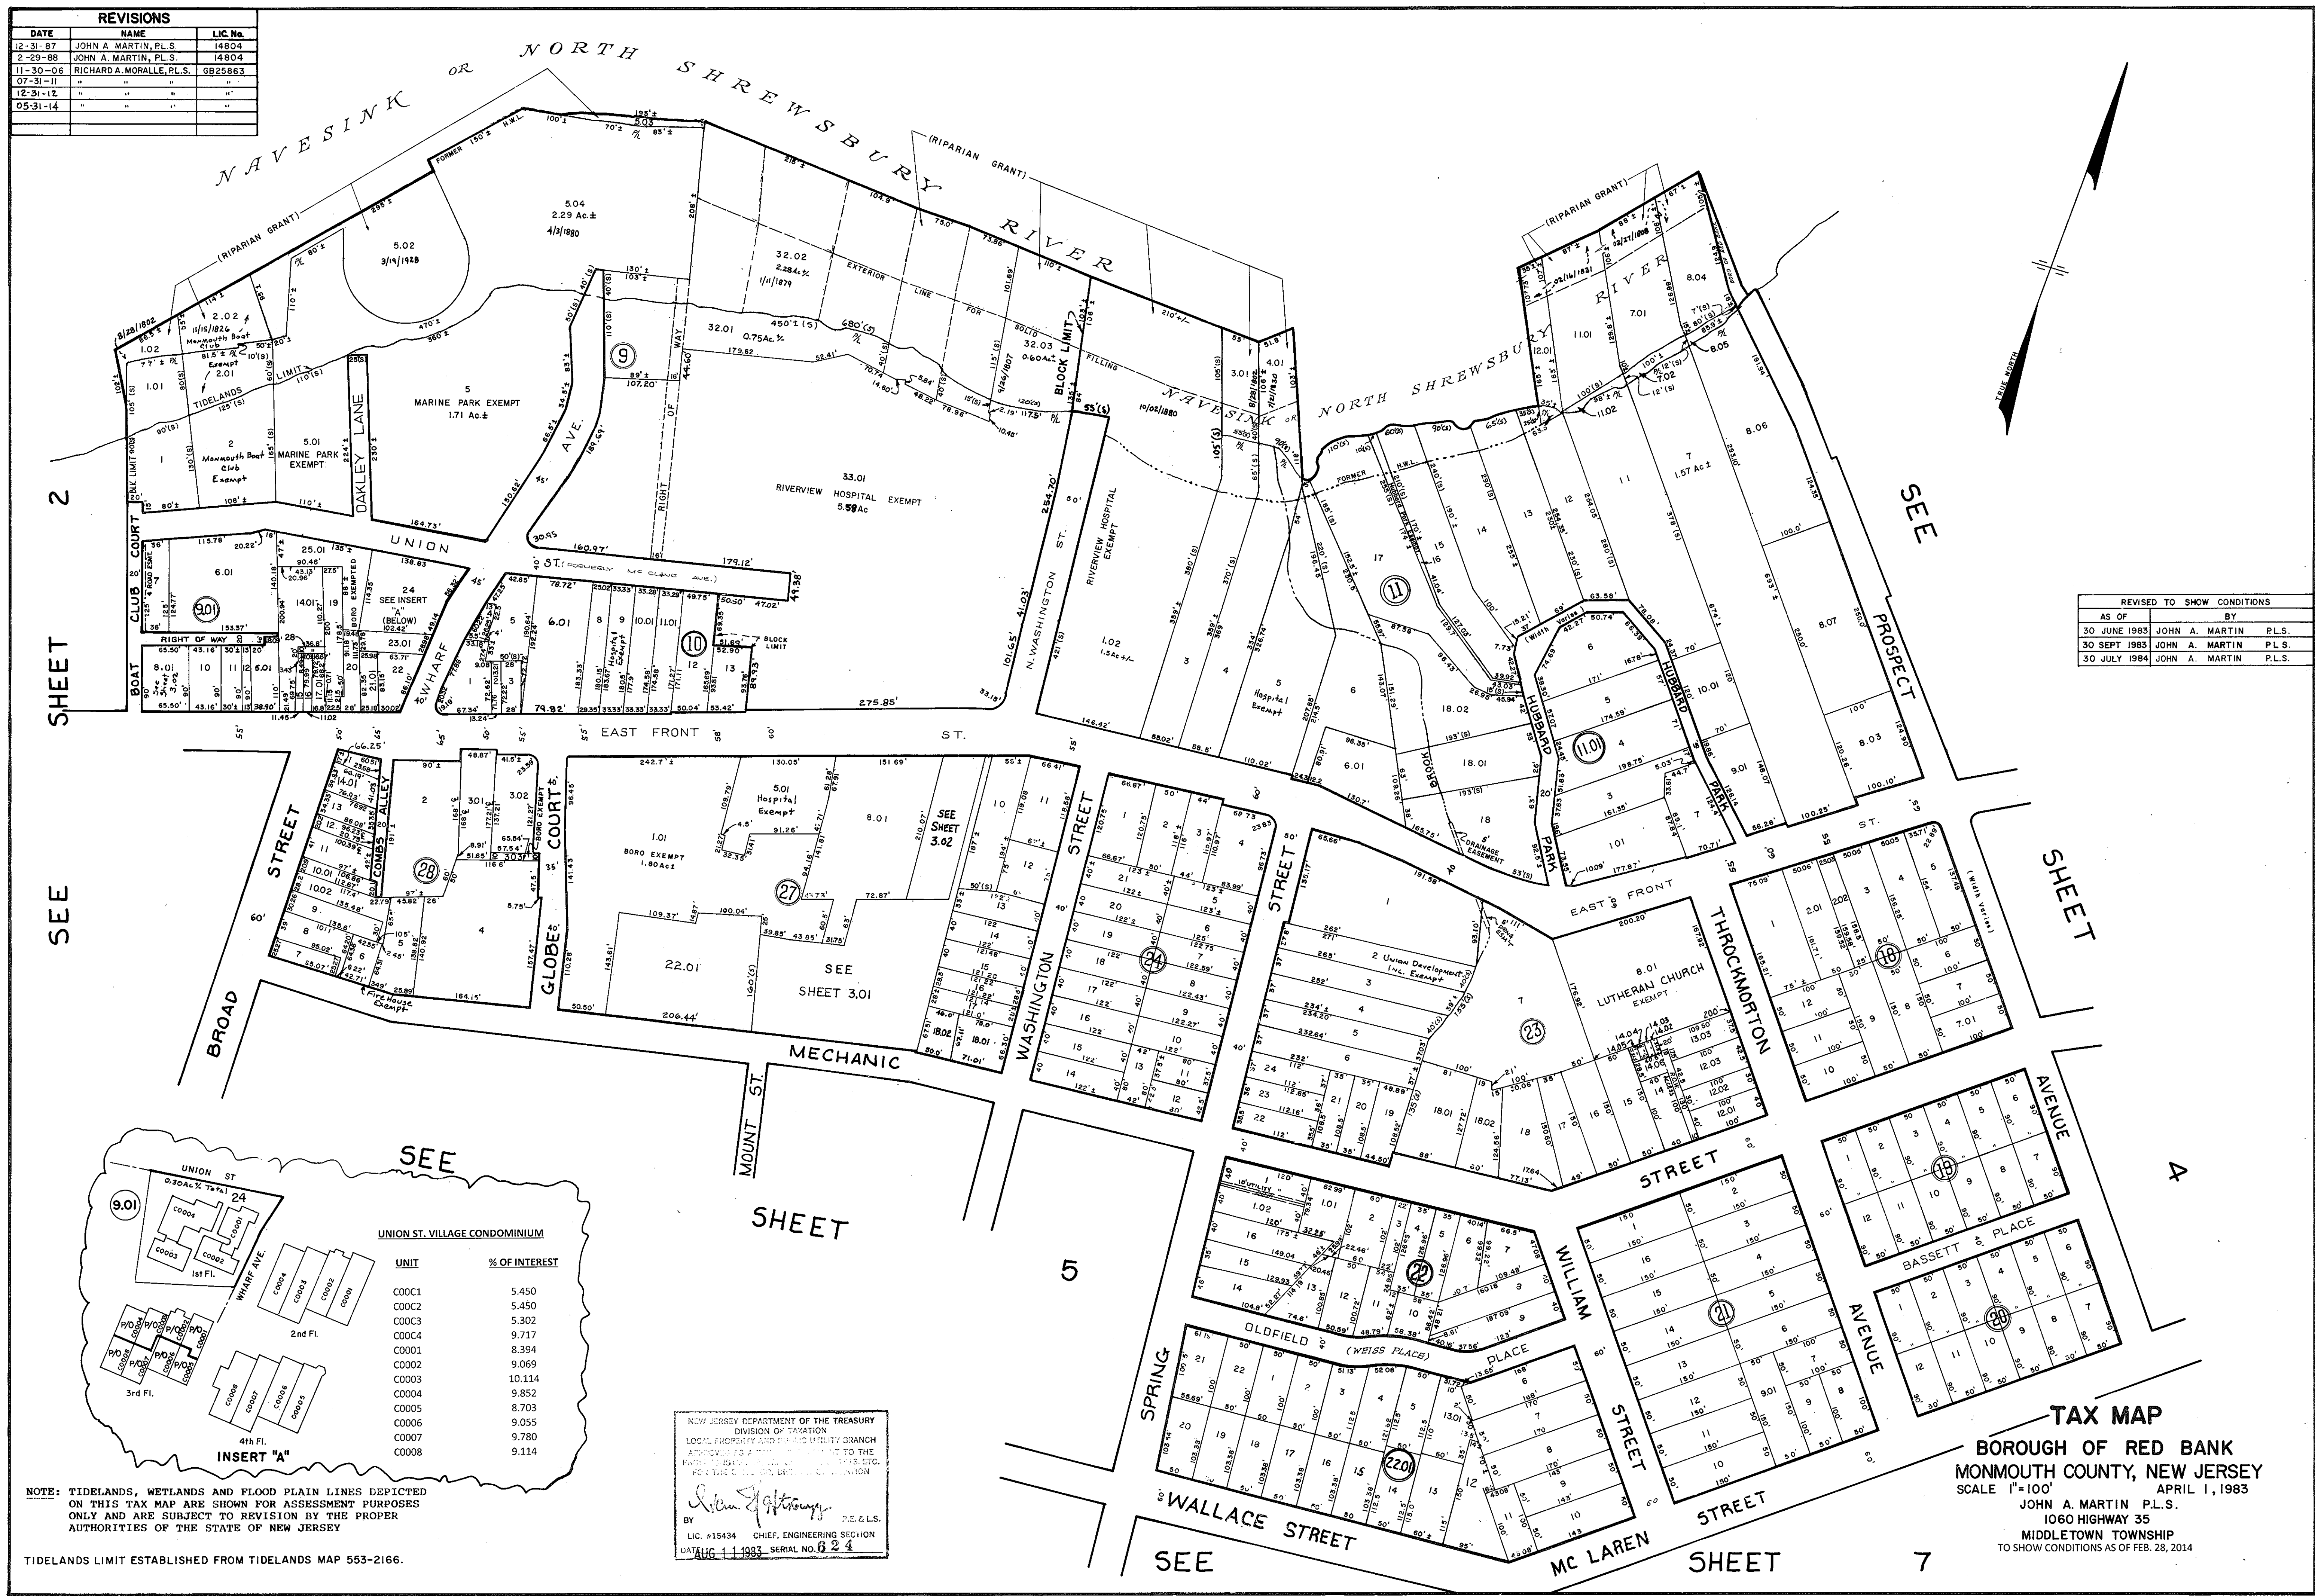

REVISED TO SHOW CONDITIONS		
AS OF	BY	
30 JUNE 1983	JOHN A. MARTIN	P.L.S.
30 SEPT 1983	JOHN A. MARTIN	P.L.S.
30 JULY 1984	JOHN A. MARTIN	P.L.S.

SEE




UNION ST. VILLAGE CONDOMINIUM

UNIT	% OF INTEREST
C00C1	5.450
C00C2	5.450
C00C3	5.302
C00C4	9.717
C00C1	8.394
C00C2	9.069
C00C3	10.114
C00C4	9.852
C00C5	8.703
C00C6	9.055
C00C7	9.780
C00C8	9.114

NOTE: TIDELANDS, WETLANDS AND FLOOD PLAIN LINES DEPICTED ON THIS TAX MAP ARE SHOWN FOR ASSESSMENT PURPOSES ONLY AND ARE SUBJECT TO REVISION BY THE PROPER AUTHORITIES OF THE STATE OF NEW JERSEY

NEW JERSEY DEPARTMENT OF THE TREASURY
DIVISION OF TAXATION
LOCAL PROPERTY AND PUBLIC UTILITY BRANCH
APPROVED & AUTHORIZED TO THE
TAX MAP FOR THE BOROUGH OF RED BANK
FOR THE YEAR 1983, BY THE
BY *John A. Martin* P.E. & L.S.
LIC. #15434 CHIEF, ENGINEERING SECTION
DATE AUG 11 1983 SERIAL NO. 624

TAX MAP
BOROUGH OF RED BANK
MONMOUTH COUNTY, NEW JERSEY
SCALE 1"=100' APRIL 1, 1983
JOHN A. MARTIN P.L.S.
1060 HIGHWAY 35
MIDDLETOWN TOWNSHIP
TO SHOW CONDITIONS AS OF FEB. 28, 2014

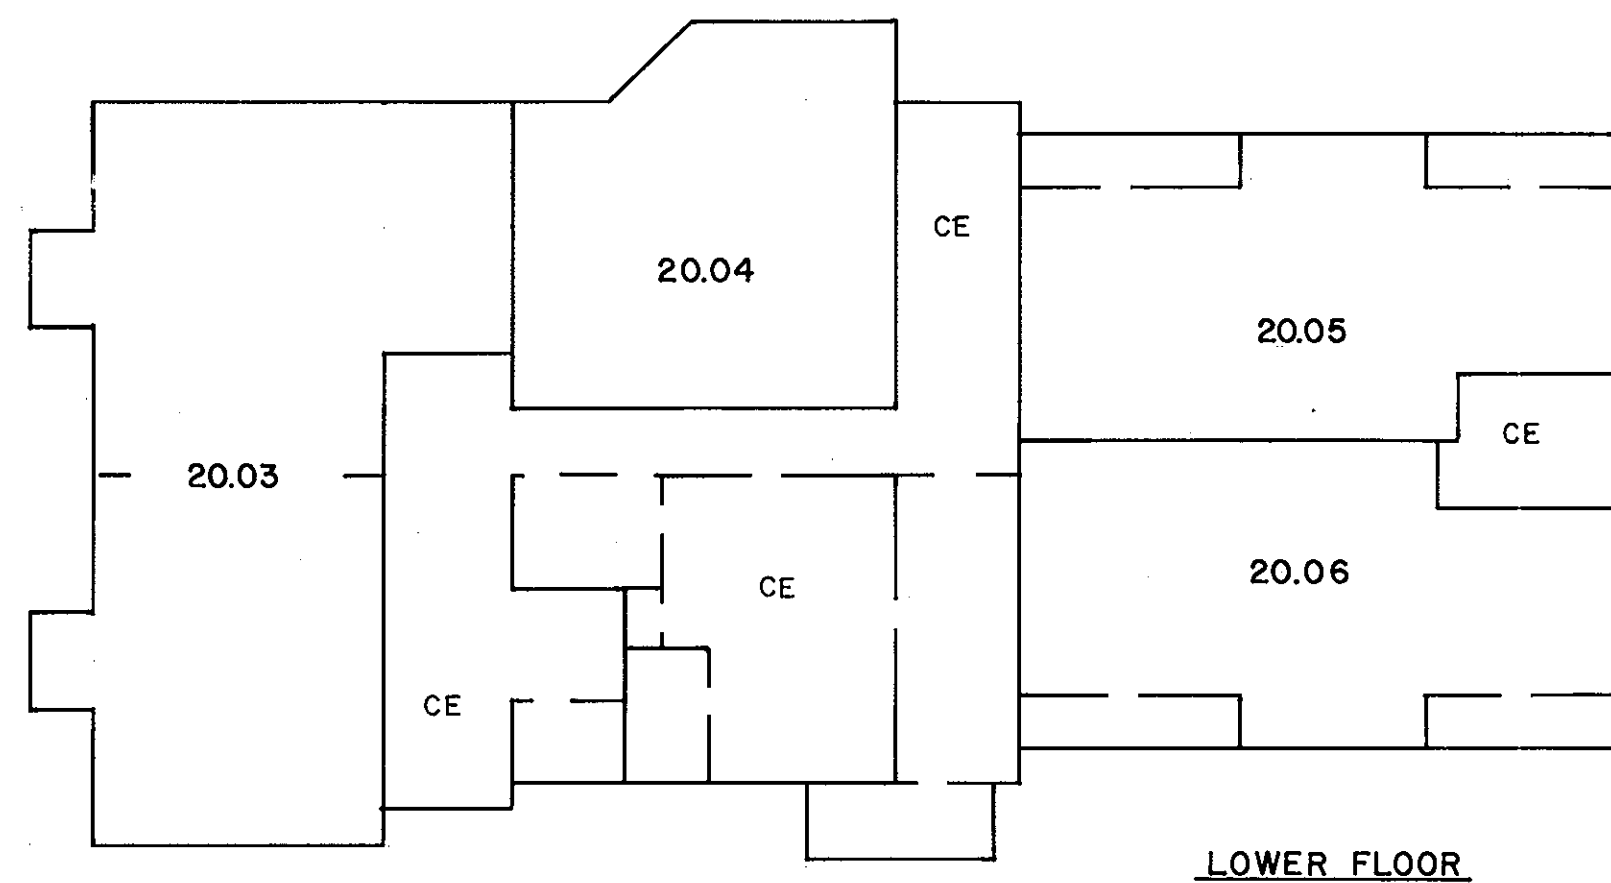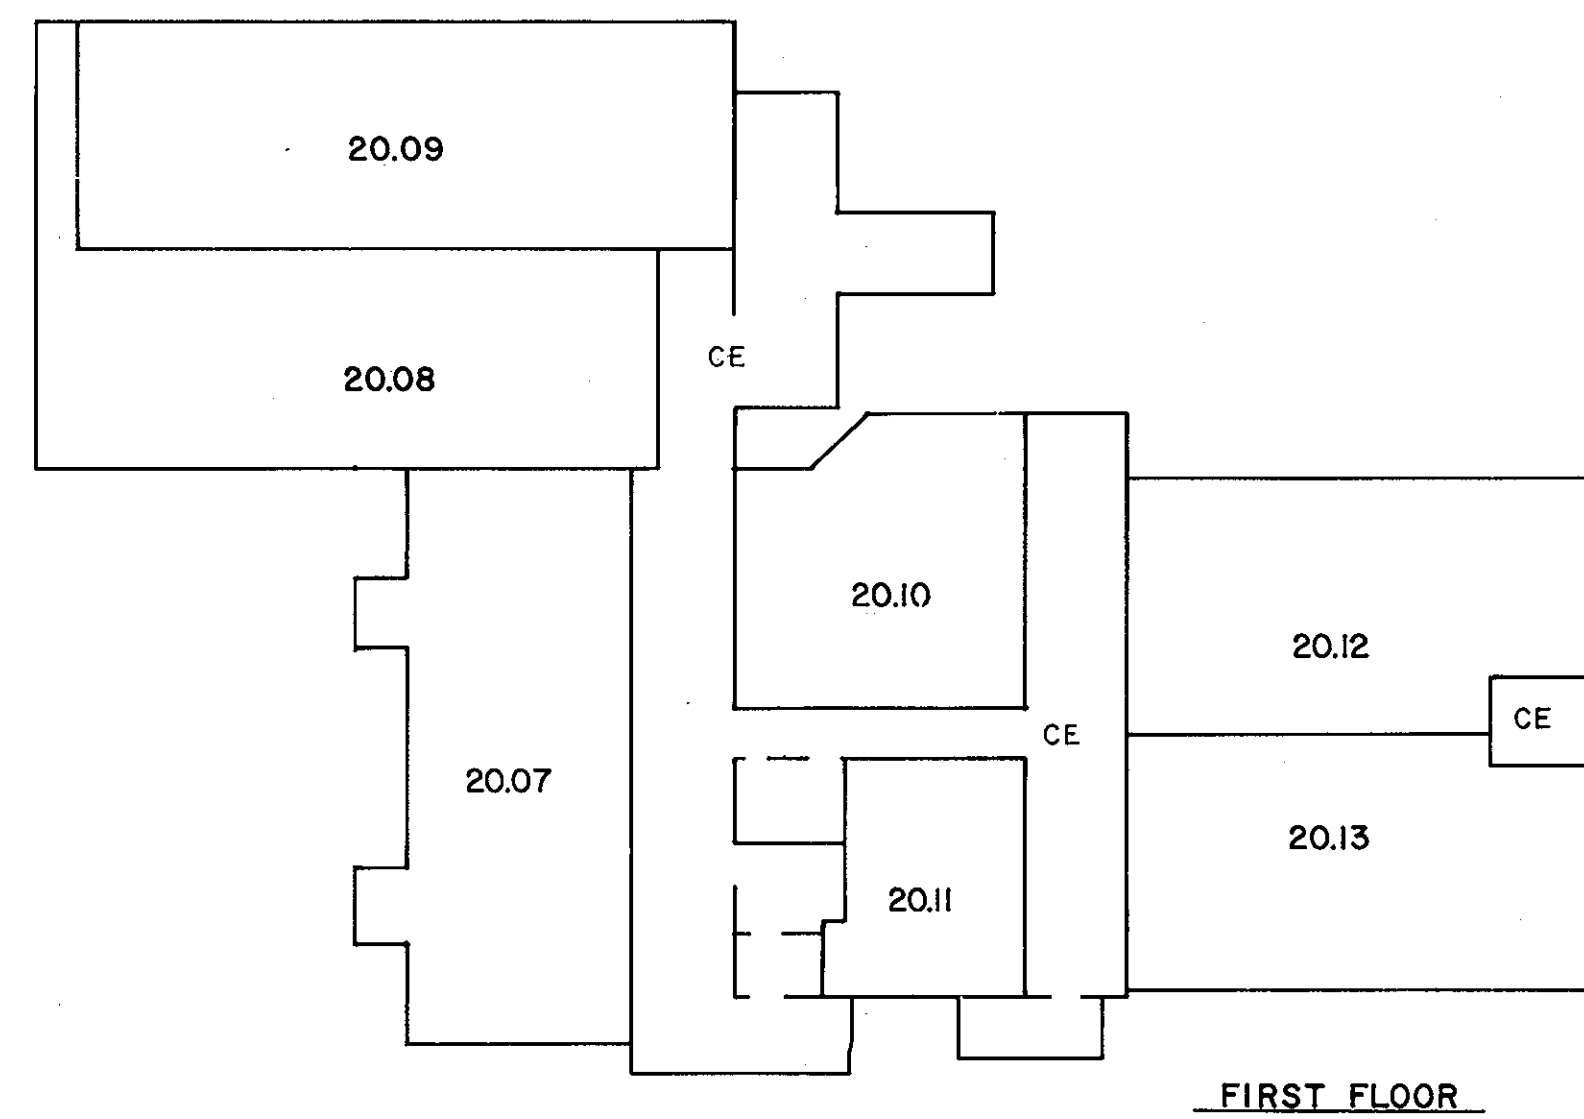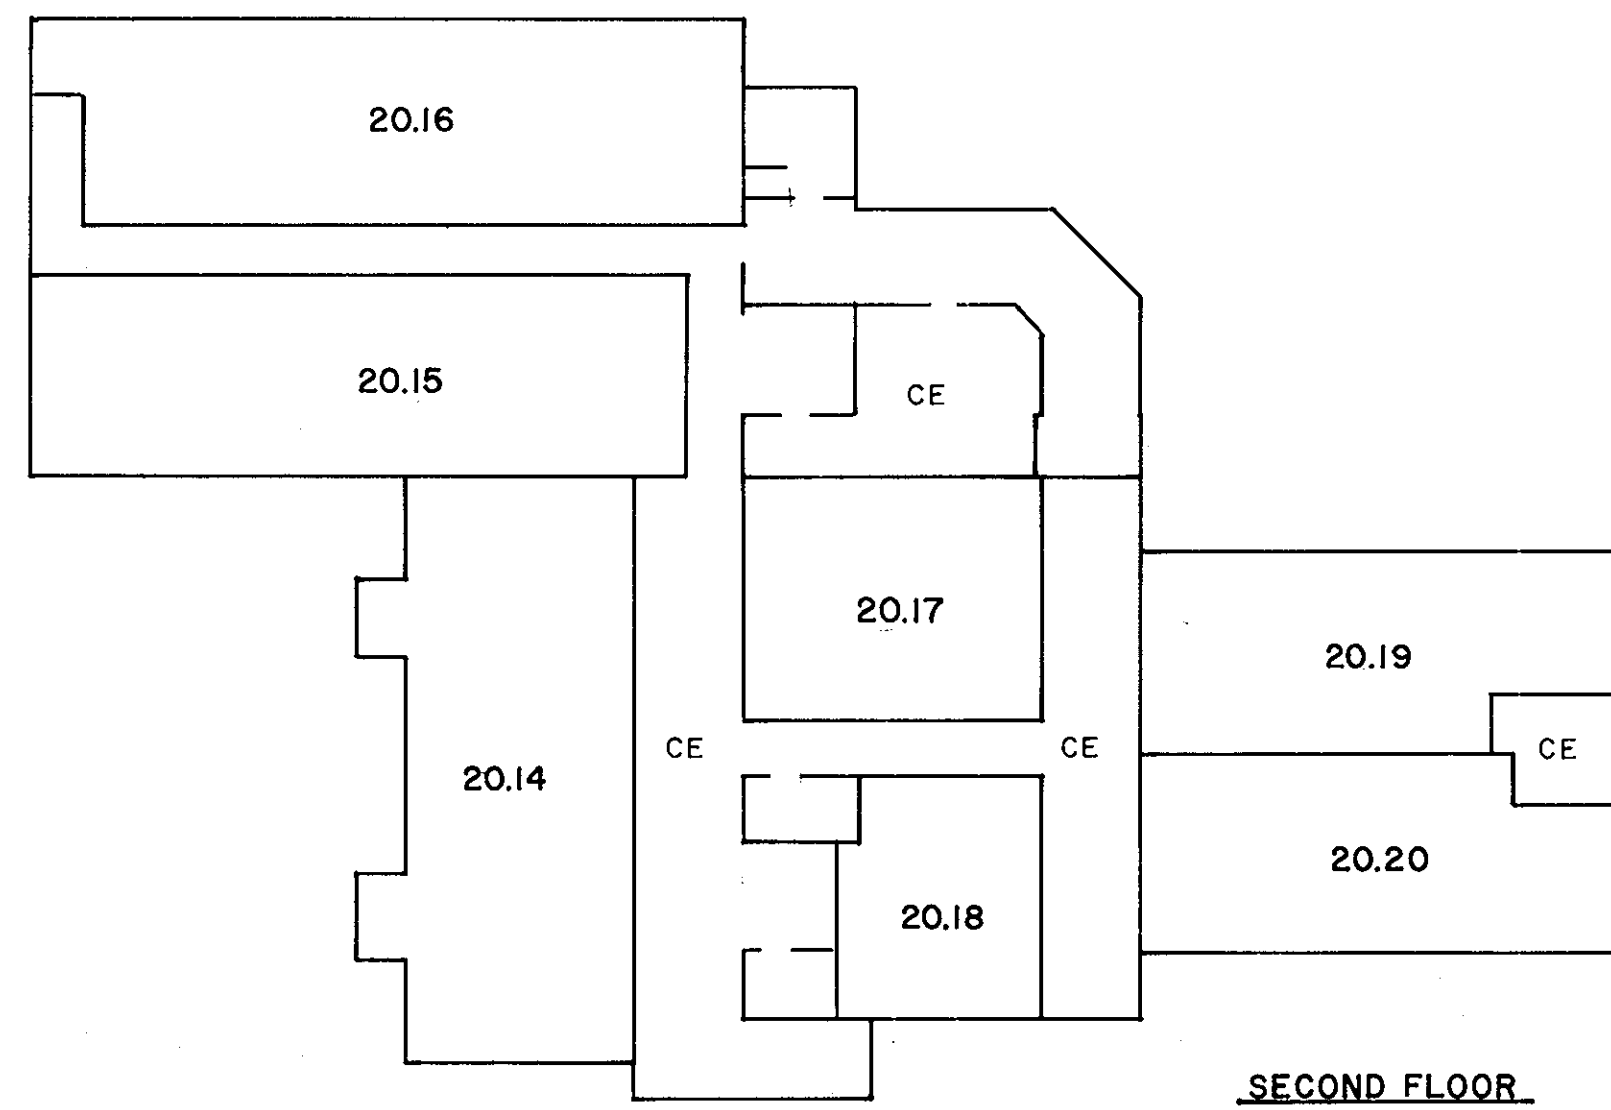

INSERT "A"
NOT TO SCALE

RIVER VIEW PROFESSIONAL PLAZA		
<u>LOT</u>	<u>FLOOR AREA</u>	<u>PERCENTAGE OF COMMON ELEMENTS</u>
20.03	1583 S.F.	
20.04	703 S.F.	
20.05	1015 S.F.	
20.06	1000 S.F.	
20.07	1400 S.F.	
20.08	1630 S.F.	
20.09	1733 S.F.	
20.10	750 S.F.	
20.11	720 S.F.	
20.12	1027 S.F.	
20.13	931 S.F.	
20.14	1400 S.F.	
20.15	1400 S.F.	
20.16	1400 S.F.	
20.17	720 S.F.	
20.18	690 S.F.	
20.19	925 S.F.	
20.20	925 S.F.	



TAX MAP
BOROUGH OF RED BANK
MONMOUTH COUNTY, NEW JERSEY
SCALE 1" = 20' OCT. 31, 1986
JOHN A. MARTIN P.L.S.
1060 HIGHWAY 35
MIDDLETOWN TOWNSHIP
TO SHOW CONDITIONS AS OF FEB. 28, 2014


REVISIONS		
DATE	NAME	LIC. NO.

SEE SHEET 3

"22-24 WEST FRONT STREET"


BLOCK 9.01

LOT 8.01

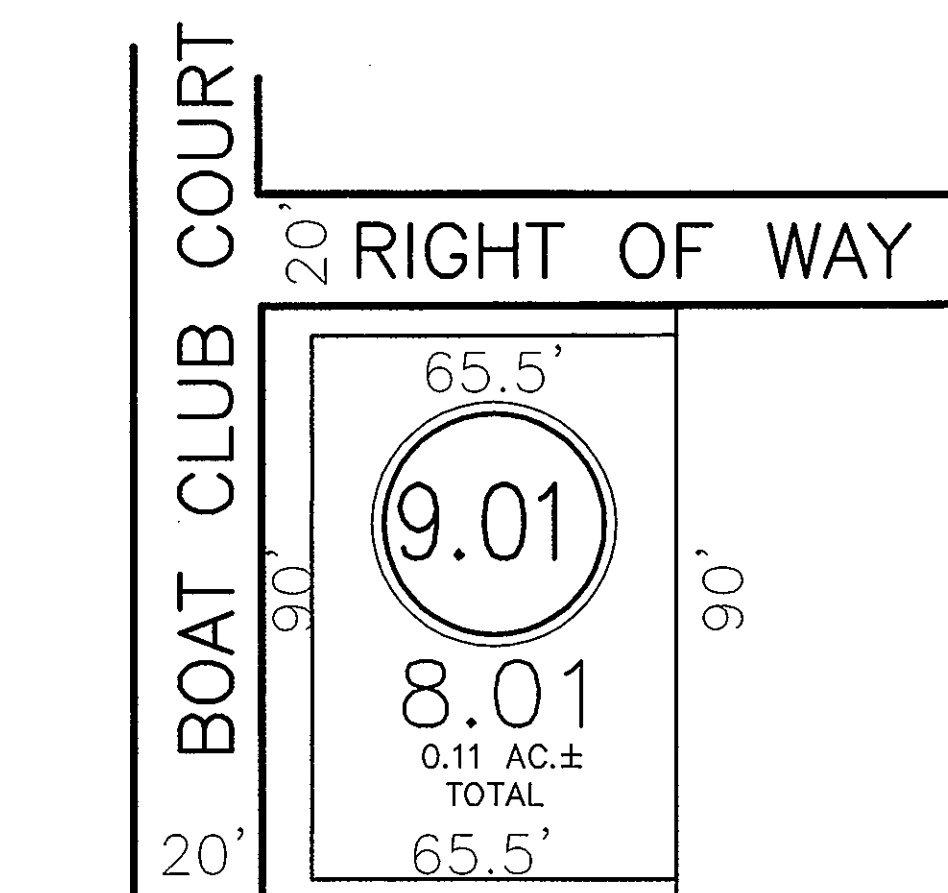


EAST FRONT ST. 60'


22-24 WEST FRONT STREET CONDOMINIUM				
UNIT NUMBER	QUALIFIER	FLOOR	AREA (SF)	% OF INTEREST
102	C102	1	3,650	23.00
201	C201	1	858	5.50
202	C202	1	1,363	8.75
203	C203	1	1,386	9.00
301	C301	1	858	5.50
302	C302	1	1,363	8.75
303	C303	1	1,386	9.00
401	C401	1	858	5.50
402	C402	2	1,845	12.00
403	C403	2	1,991	13.00

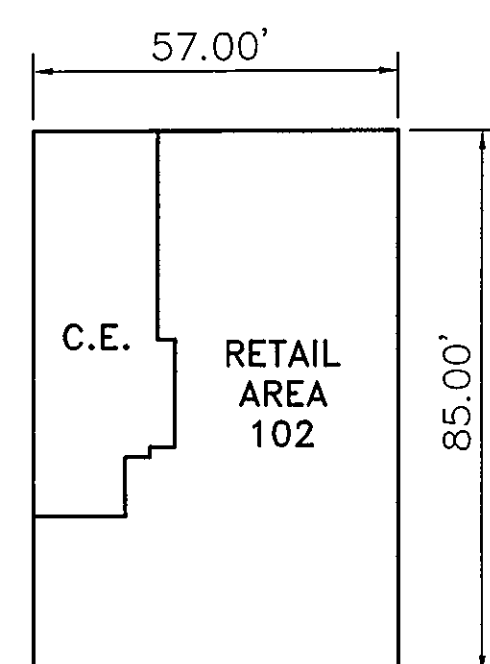


FIRST FLOOR PLAN
COMMERCIAL

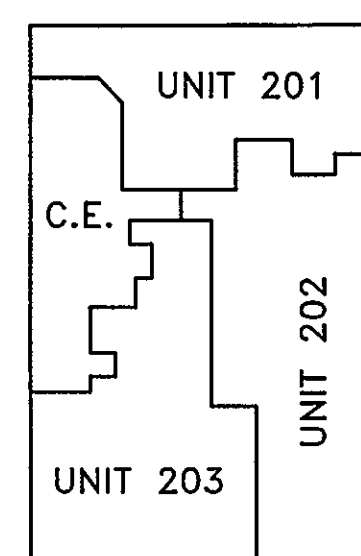


SECOND FLOOR PLAN
RESIDENTIAL

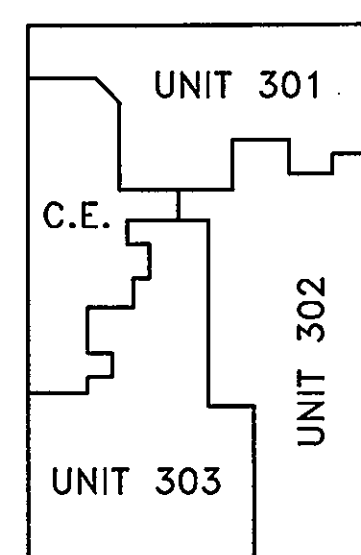

THIRD FLOOR PLAN
RESIDENTIAL

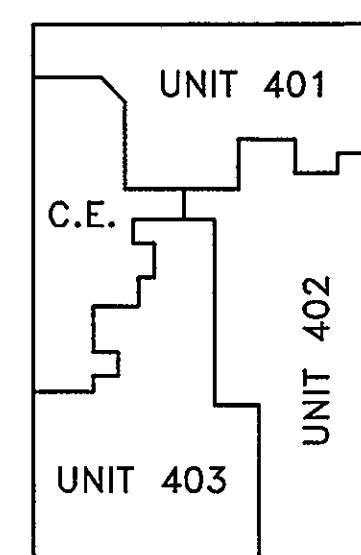

FOURTH FLOOR PLAN
RESIDENTIAL

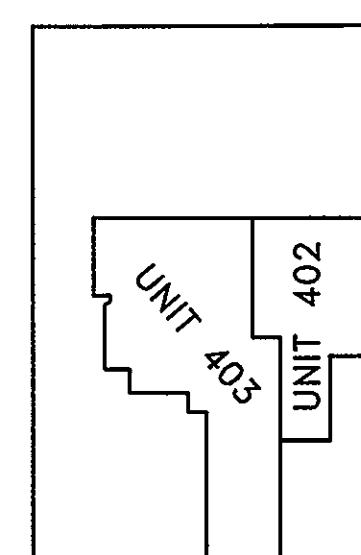


FIFTH FLOOR PLAN
RESIDENTIAL

SEE SHEET 3


"70 E. FRONT ST. OFFICE CONDOMINIUM"

BLOCK 27


LOT 9

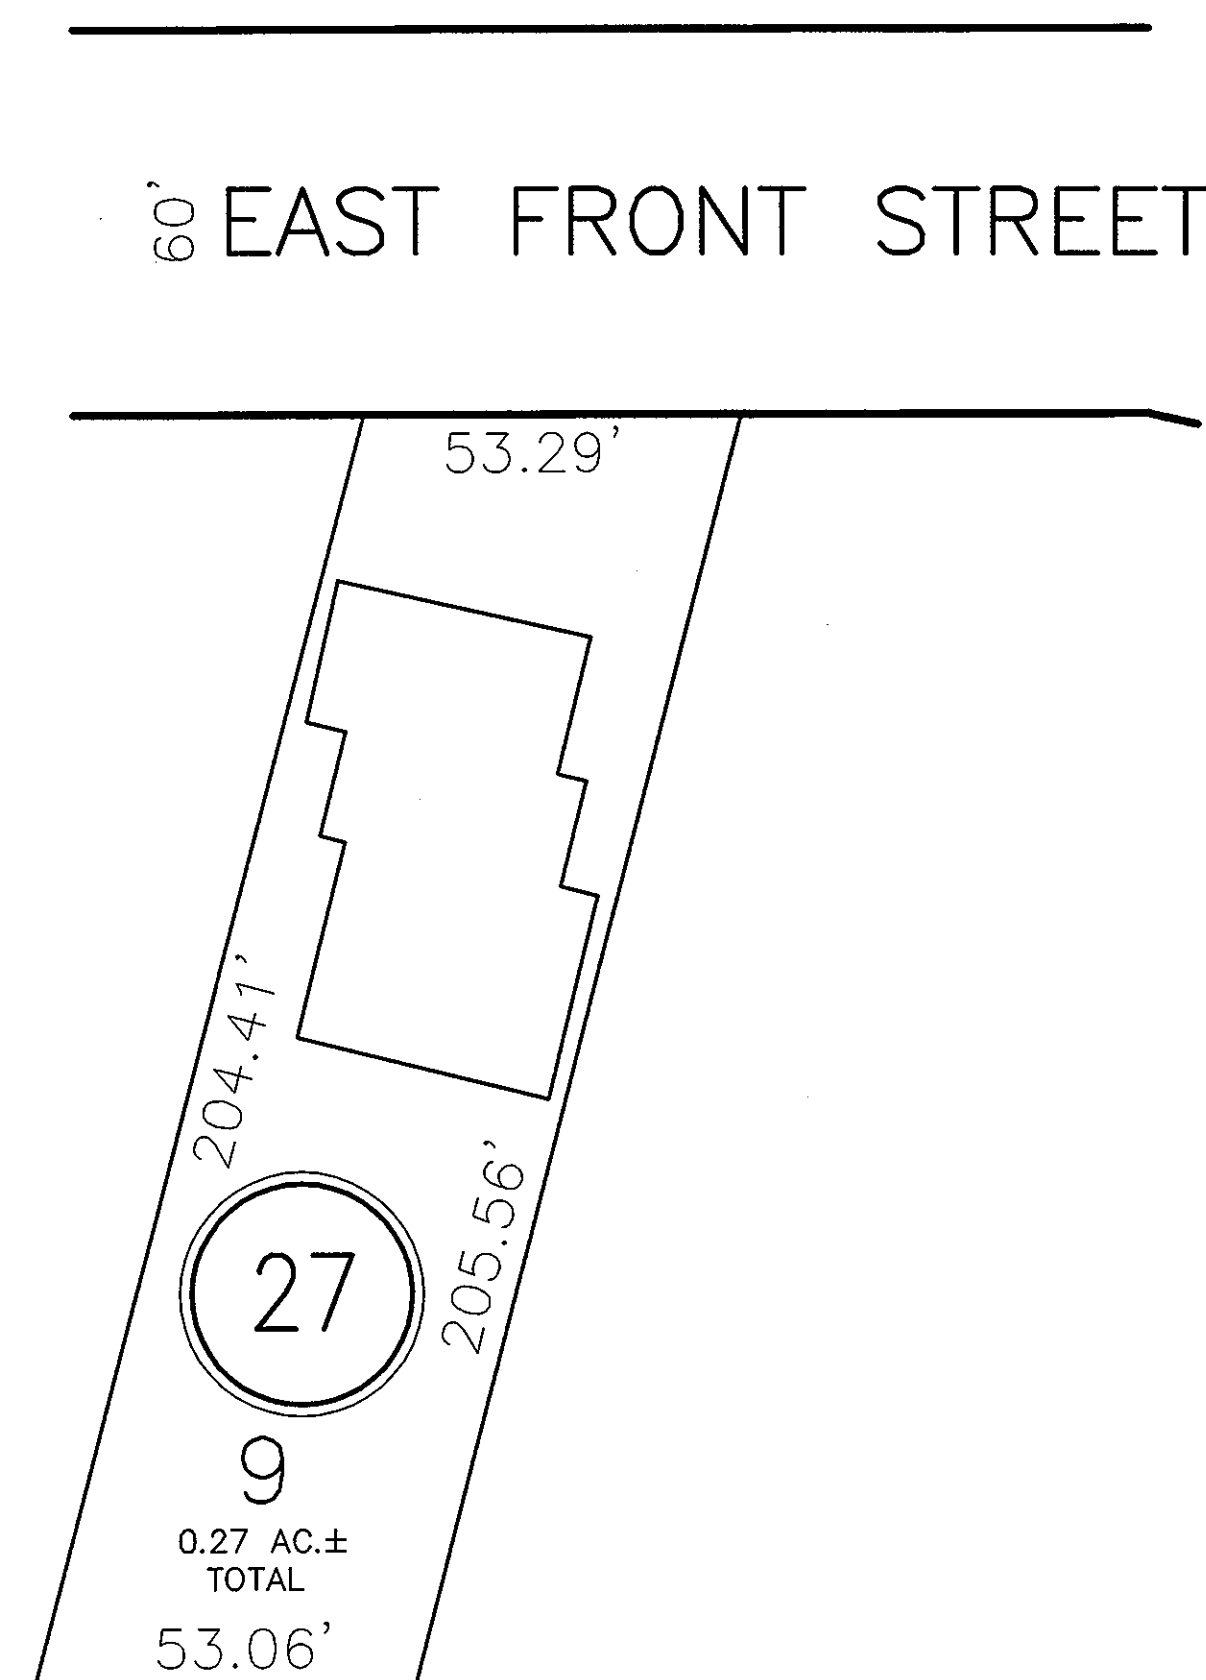


70 EAST FRONT STREET OFFICE CONDOMINIUM			
UNIT NUMBER	QUALIFIER	FLOOR	% OF INTEREST
1	9.01	1	25.00
2	9.02	1	25.00
3	9.03	1	25.00
4	9.04	1	25.00

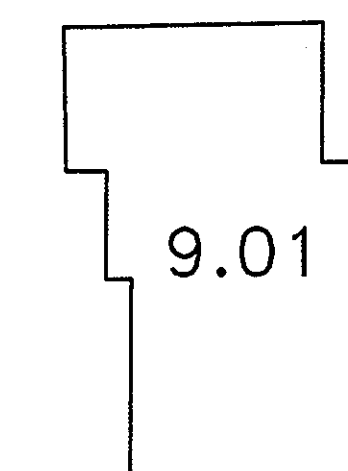


FIRST FLOOR PLAN

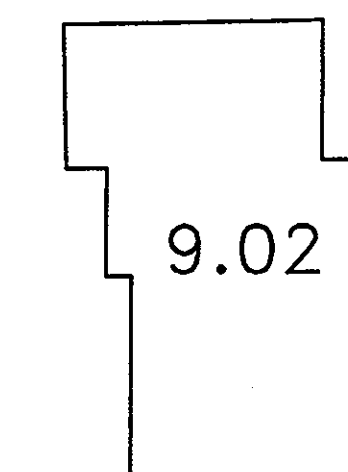

SECOND FLOOR PLAN

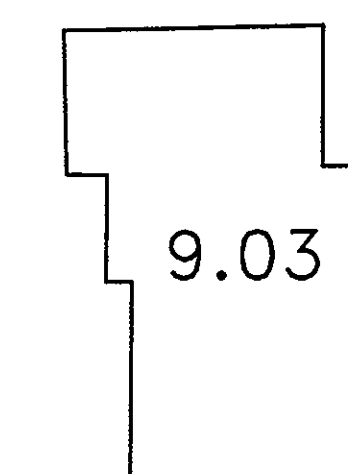

THIRD FLOOR PLAN

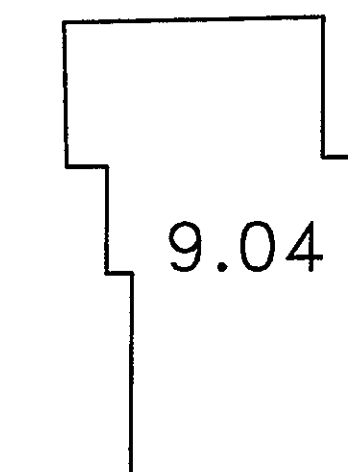

FOURTH FLOOR PLAN



TAX MAP
BOROUGH OF RED BANK
MONMOUTH COUNTY, NEW JERSEY
SCALE: 1"= 30' FEBRUARY, 2014
RICHARD A. MORALLE, P.E., P.L.S.
T & M ASSOCIATES
11 TINDALL ROAD, MIDDLETOWN TOWNSHIP
NEW JERSEY, 07748



REVISIONS		
DATE	NAME	LIC. No.
JAN 31, 1987	JOHN A. MARTIN, P.L.S.	14804
DEC 30, 1988	JOHN A. MARTIN, P.L.S.	14804
DEC 31, 1994	ARTHUR SWENSON JR., P.L.S.	30753
07-31-11	RICHARD A. MORALLE, P.L.S.	6825863
12-31-12	"	"
05-31-14	"	"

NEW JERSEY DEPARTMENT OF THE TREASURY
DIVISION OF TAXATION
LOCAL PROPERTY AND PUBLIC UTILITY BRANCH
APPROVED AS A TAX MAP PURSUANT TO THE
PROVISIONS OF CHAPTER 175, LAWS OF 1913, ETC.
FOR THE DIRECTOR, DIVISION OF TAXATION
[Signature]
BY P.E. & L.S.
LIC. #15434 CHIEF, ENGINEERING SECTION
DATE AUG 1 1993 SERIAL NO. 624

HAROLD J. SELDIN
60 BROAD ST. ~ RED BANK N.J.
REVISED Oct. 1966

REVISED TO SHOW CONDITIONS	
AS OF	BY
APRIL 1, 1983	JOHN A. MARTIN, P.L.S.
JUNE 30, 1983	JOHN A. MARTIN, P.L.S.
JULY 30, 1984	JOHN A. MARTIN, P.L.S.
DEC. 31, 1985	JOHN A. MARTIN, P.L.S.
DEC. 31, 1986	JOHN A. MARTIN, P.L.S.

NEW JERSEY DEPARTMENT OF THE TREASURY
DIVISION OF TAXATION
PUBLIC UTILITY TAX BUREAU
APPROVED AS A TAX MAP PURSUANT TO THE
PROVISIONS OF CHAPTER 175, LAWS OF 1913, ETC.
FOR THE DIRECTOR, DIVISION OF TAXATION
[Signature]
BY STATE SUPERVISOR
DATE FEB 1 1967 SERIAL NO. 445

NEW JERSEY DEPARTMENT OF THE TREASURY
DIVISION OF TAXATION
ENGINEERING & RAILROAD TAX BUREAU
APPROVED AS A TAX MAP PURSUANT TO THE
PROVISIONS OF CHAPTER 175, LAWS OF 1913, ETC.
FOR THE DIRECTOR, DIVISION OF TAXATION
[Signature]
BY STATE SUPERVISOR
DATE JAN 1 21962 SERIAL NO. 343

BOROUGH OF RED BANK MONMOUTH CO. N.J.

TO SHOW CONDITIONS AS OF FEB. 28, 2014
HENRY F. LABRECQUE REV. DEC. 1970
17 LINDEN PL. RED BANK, N.J.

REVISIONS	
DEC. 1971	
DEC. 1975	
DEC. 1974	


Scale 1" = 100'
Sept. 1961
REVISED DEC. 1963
REVISED MAR. 1964
REVISED JULY 1977 by School Eng. Inc.
REVISED SEP. 1977

NOTE: TIDELANDS, WETLANDS AND FLOOD PLAIN LINES DEPICTED
ON THIS TAX MAP ARE SHOWN FOR ASSESSMENT PURPOSES
ONLY AND ARE SUBJECT TO REVISION BY THE PROPER
AUTHORITIES OF THE STATE OF NEW JERSEY
TIDELANDS LIMIT ESTABLISHED FROM TIDELANDS MAP 553-2166.

ADJOINING N° 3

ADJOINING N° 8

REVISED TO SHOW CONDITIONS			
AS OF	BY		
JULY 30, 1984	JOHN A. MARTIN, P.L.S.		
APRIL 30, 1988	JOHN A. MARTIN, P.L.S.		
12/31/98	RICHARD A. SCHULZ, P.E. & P.L.S.	37607	
07-31-11	RICHARD A. MORALLE, P.L.S. - GB25663		
12-31-12	"	"	"
05-31-14	"	"	"

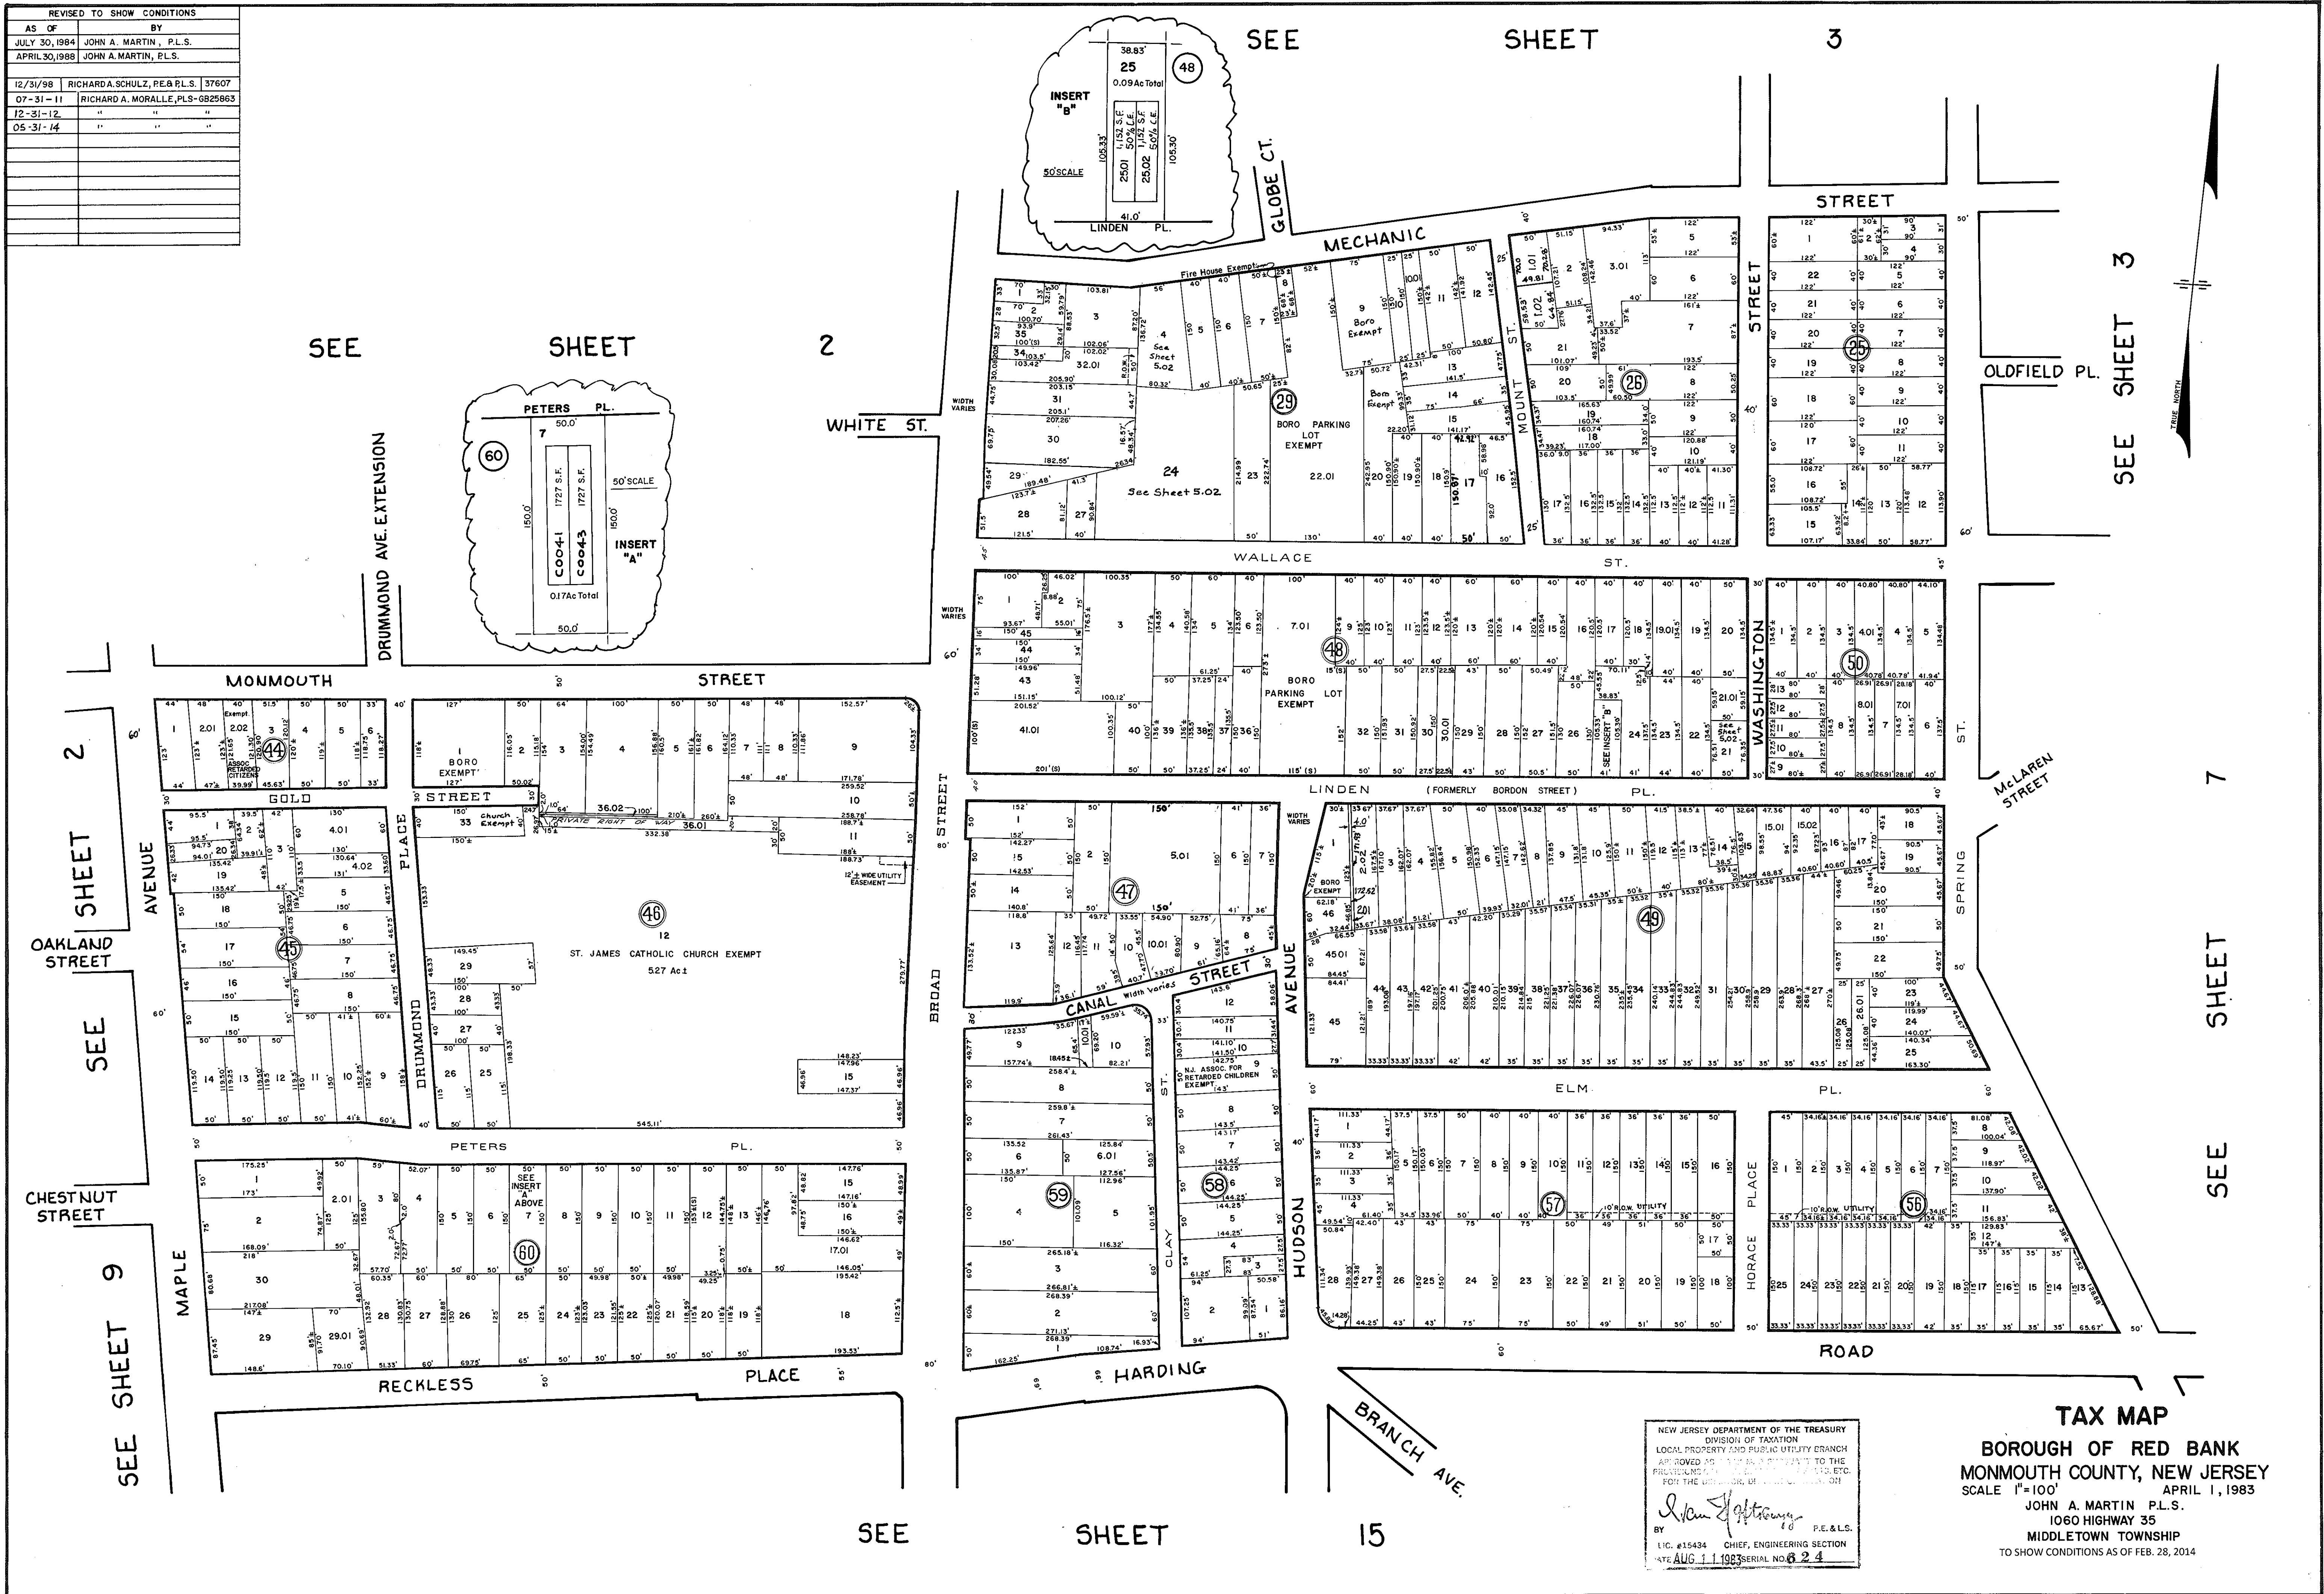

REVISIONS		
DATE	NAME	LIC. No.

TAX MAP
BOROUGH OF RED BANK
MONMOUTH COUNTY, NEW JERSEY
SCALE 1" = 20' APRIL 21, 1988
JOHN A. MARTIN, P.L.S.
T&M ASSOCIATES
1060 HIGHWAY 35, MIDDLETOWN TOWNSHIP
TO SHOW CONDITIONS AS OF FEB. 28, 2014



REVISIONS		
DATE	NAME	LIC. NO.

SEE SHEET 5

"THE METROPOLITAN RED BANK CONDOMINIUM"

BLOCK 29

LOT 24

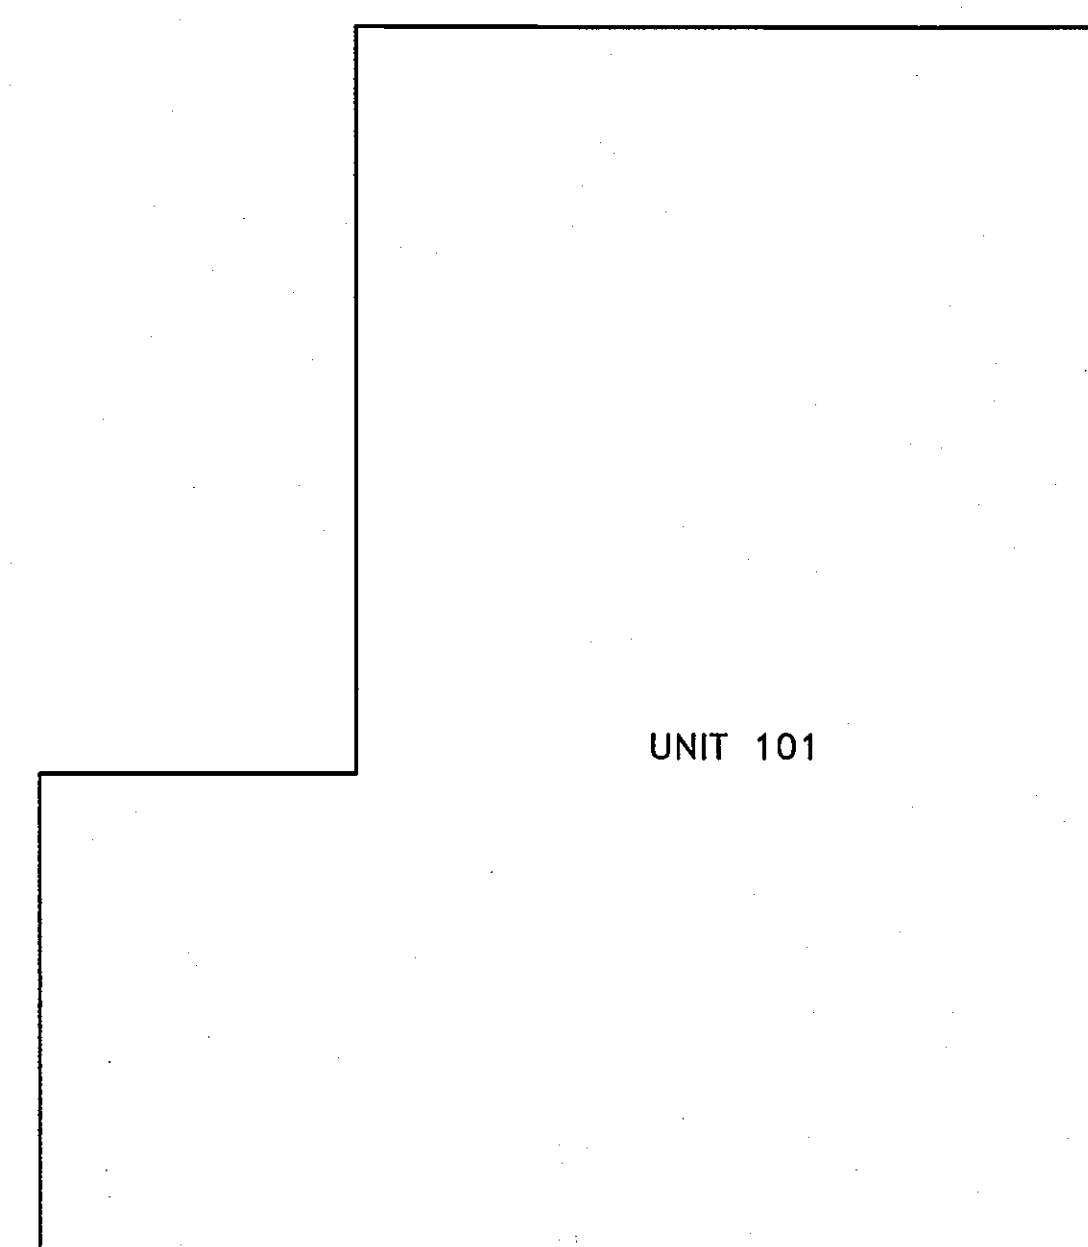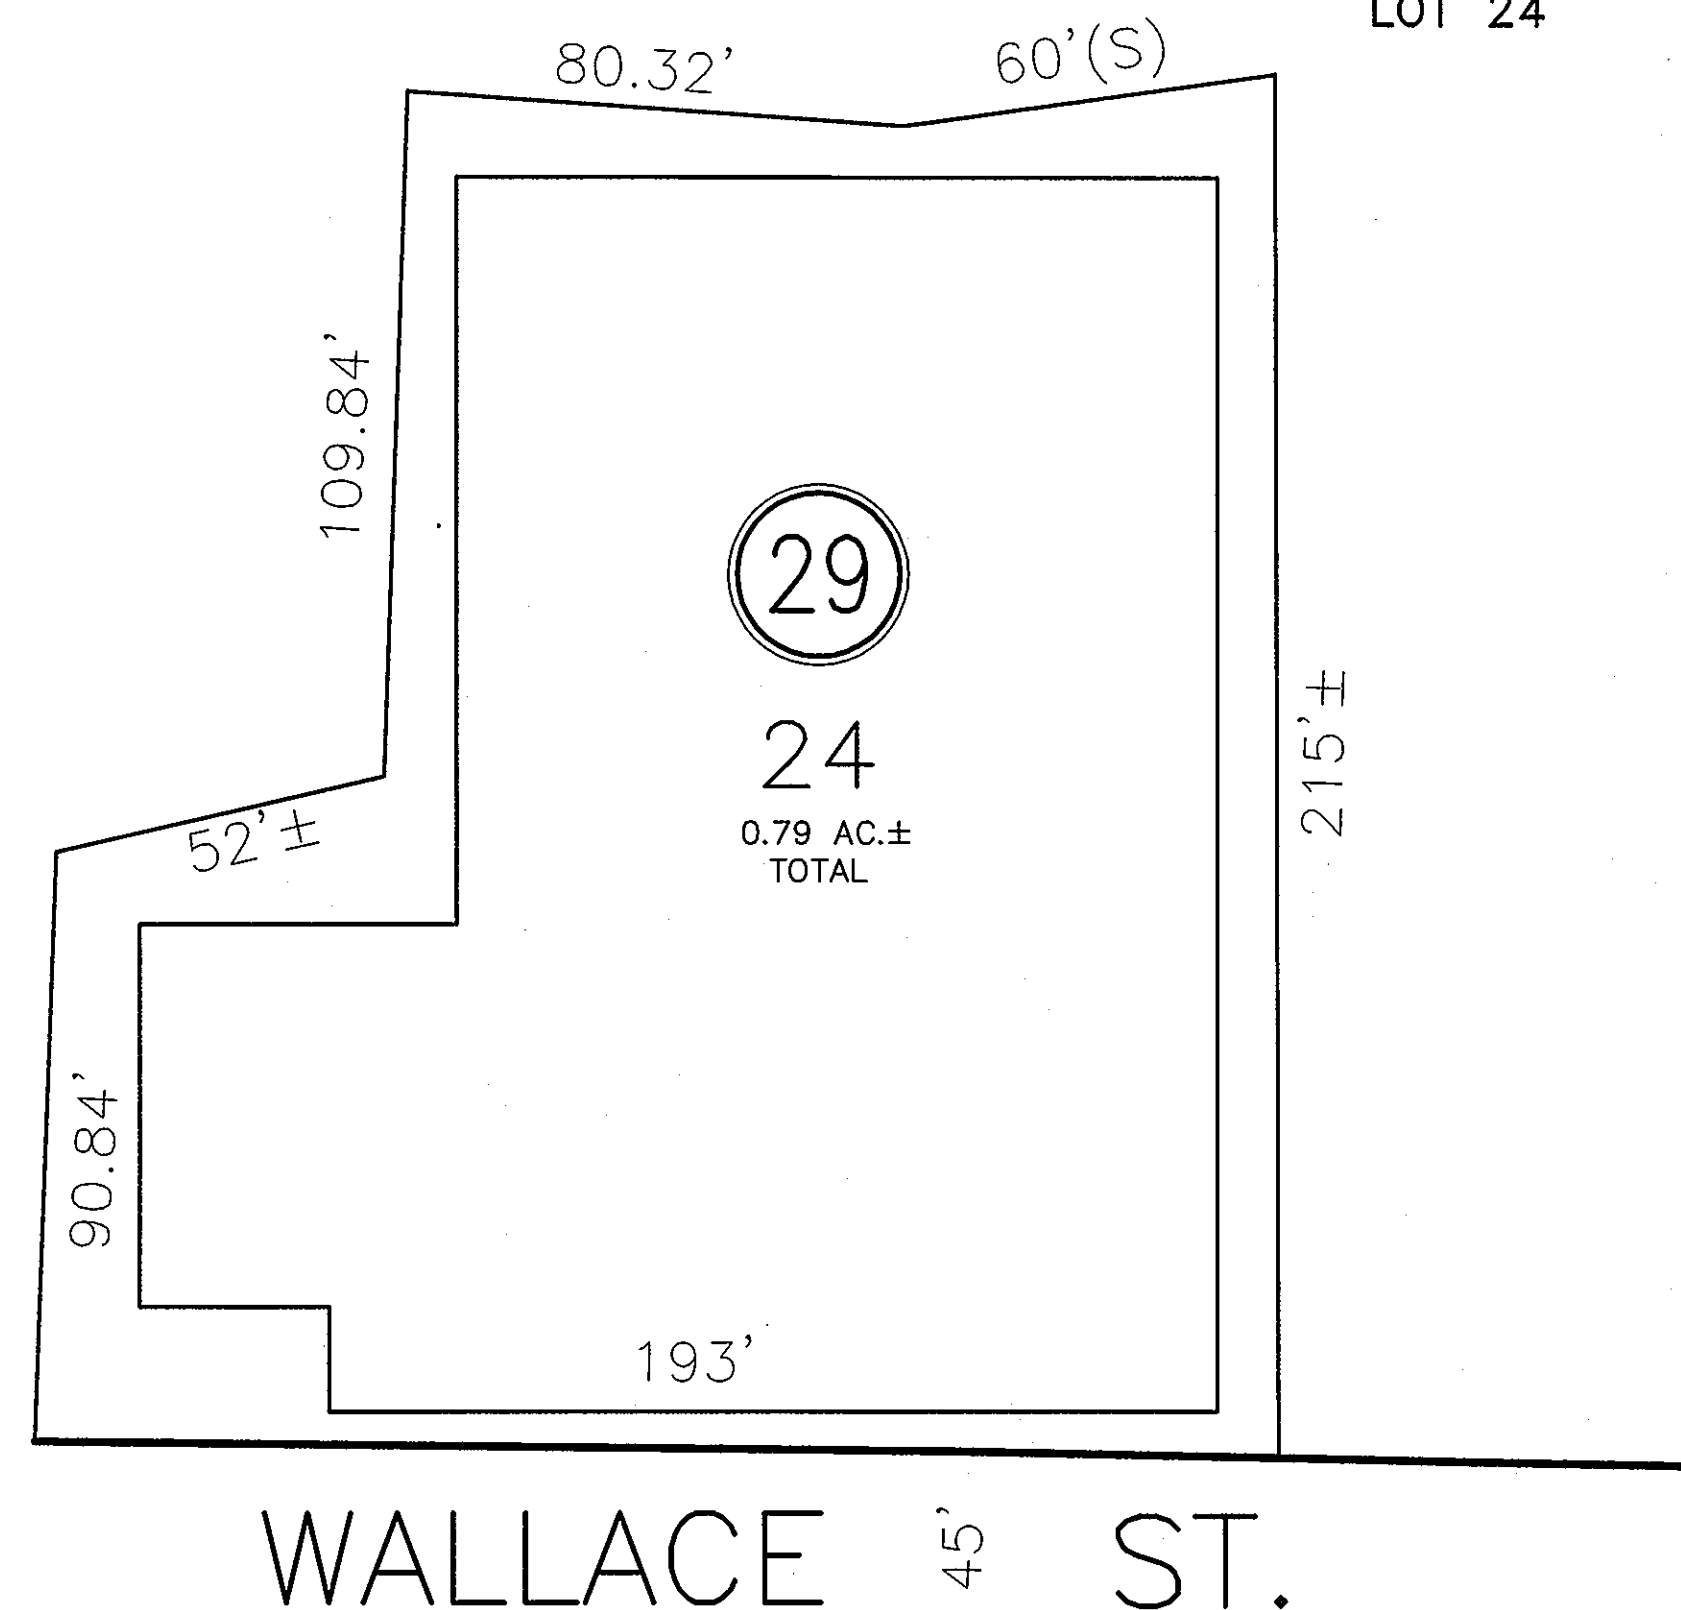

FIRST FLOOR PLAN
COMMERCIAL




THE METROPOLITAN RED BANK CONDOMINIUM				
UNIT NUMBER	QUALIFIER	FLOOR	AREA (SF)	% OF INTEREST
101	C101	1	6,043	8.50
201	C201	2	1,348	1.9375
202	C202	2	1,300	1.8685
203	C203	2	1,397	2.0079
204	C204	2	1,397	2.0079
205	C205	2	1,471	2.1143
206	C206	2	1,845	2.6159
207	C207	2	1,845	2.6519
208	C208	2	1,845	2.6519
209	C209	2	1,785	2.6519
210	C210	2	1,785	2.6519
211	C211	2	1,845	2.6519
212	C212	2	1,845	2.5656
213	C213	2	1,820	2.5656
301	C301	3	1,348	1.9375
302	C302	3	1,300	1.8685
303	C303	3	1,397	2.0079
304	C304	3	1,397	2.0079
305	C305	3	1,471	2.1143
306	C306	3	1,845	2.6159
307	C307	3	1,845	2.6519
308	C308	3	1,845	2.6519
309	C309	3	1,785	2.6519
310	C310	3	1,785	2.6519
311	C311	3	1,845	2.6519
312	C312	3	1,845	2.5656
313	C313	3	1,820	2.5656
401	C401	4	1,266	1.8197
402	C402	4	1,820	2.6159
403	C403	4	1,818	2.6131
404	C404	4	1,818	2.6131
405	C405	4	1,757	2.6131
406	C406	4	1,757	2.6131
407	C407	4	1,818	2.6131
408	C408	4	1,818	2.5254
409	C409	4	1,818	2.5254
PH1	CPH1	4	2,500	3.4697
PH2	CPH2	4	2,414	3.5933

SEE SHEET 5

"85-87 LINDEN PLACE"


BLOCK 48

LOT 21

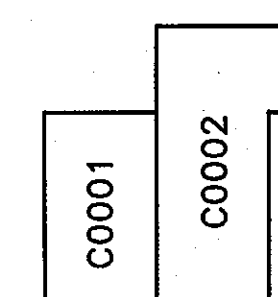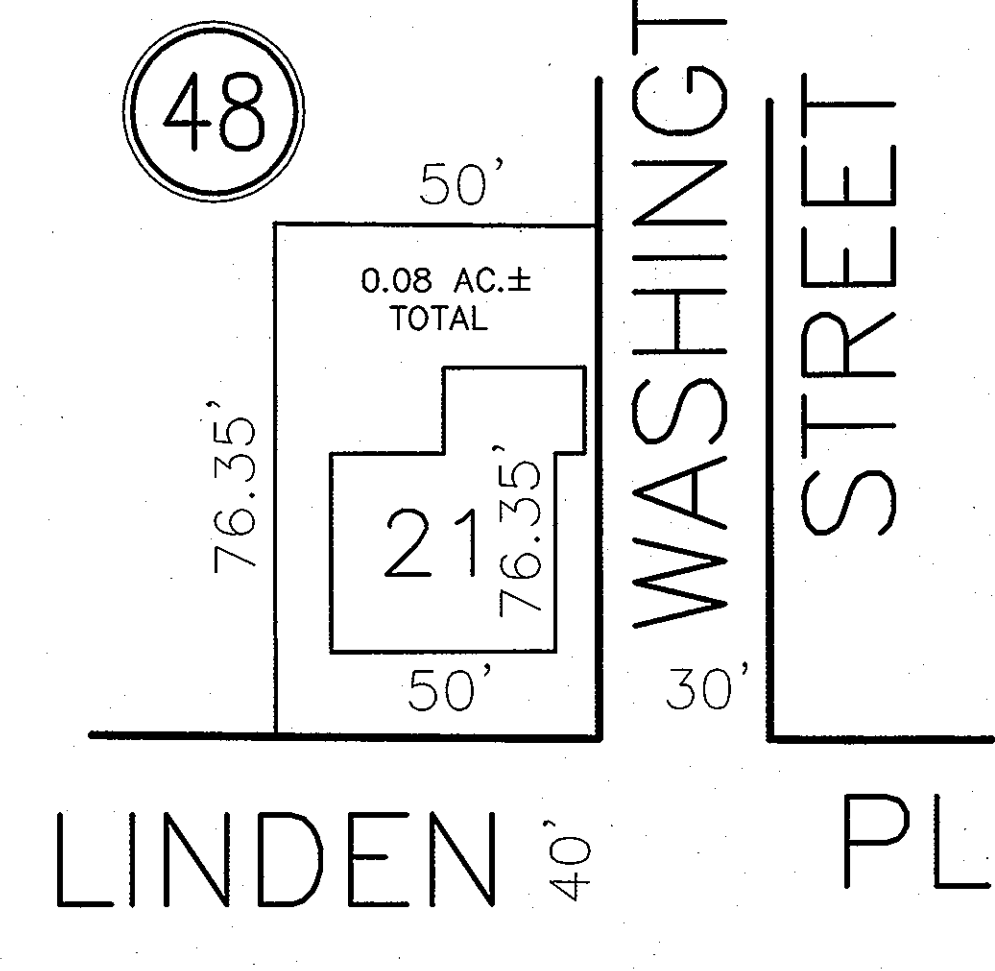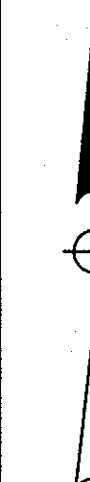


TYPICAL FLOOR PLAN


85-87 LINDEN PLACE CONDOMINIUM				
UNIT NUMBER	UNIT NUMBER	FLOOR	AREA (SF)	% OF INTEREST
1	C0001	2	-	45.00
2	C0002	2	-	55.00

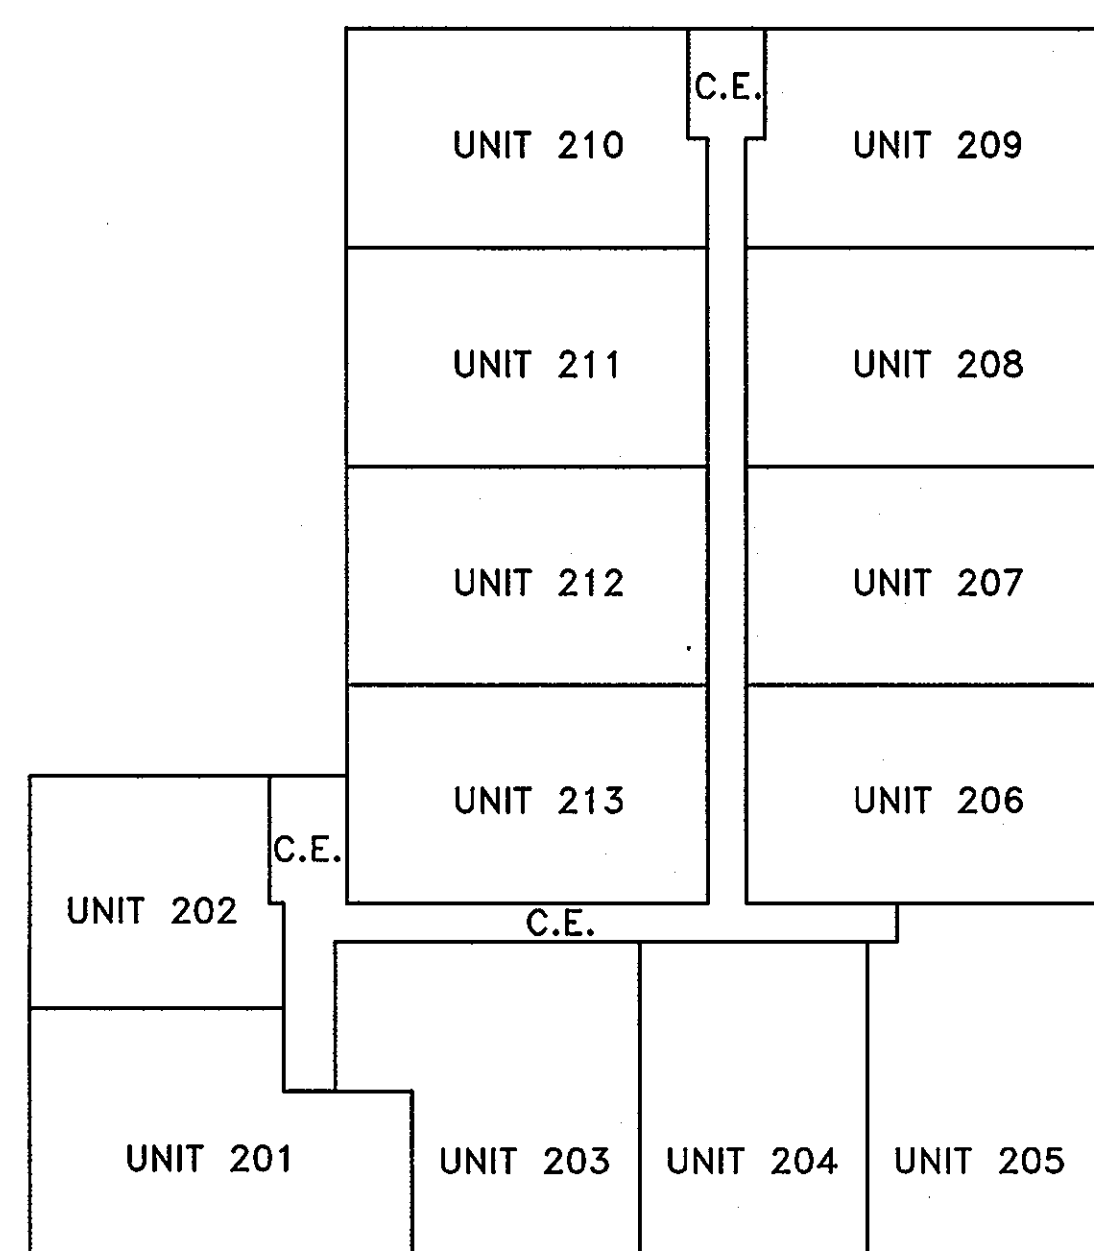

SECOND FLOOR PLAN
RESIDENTIAL

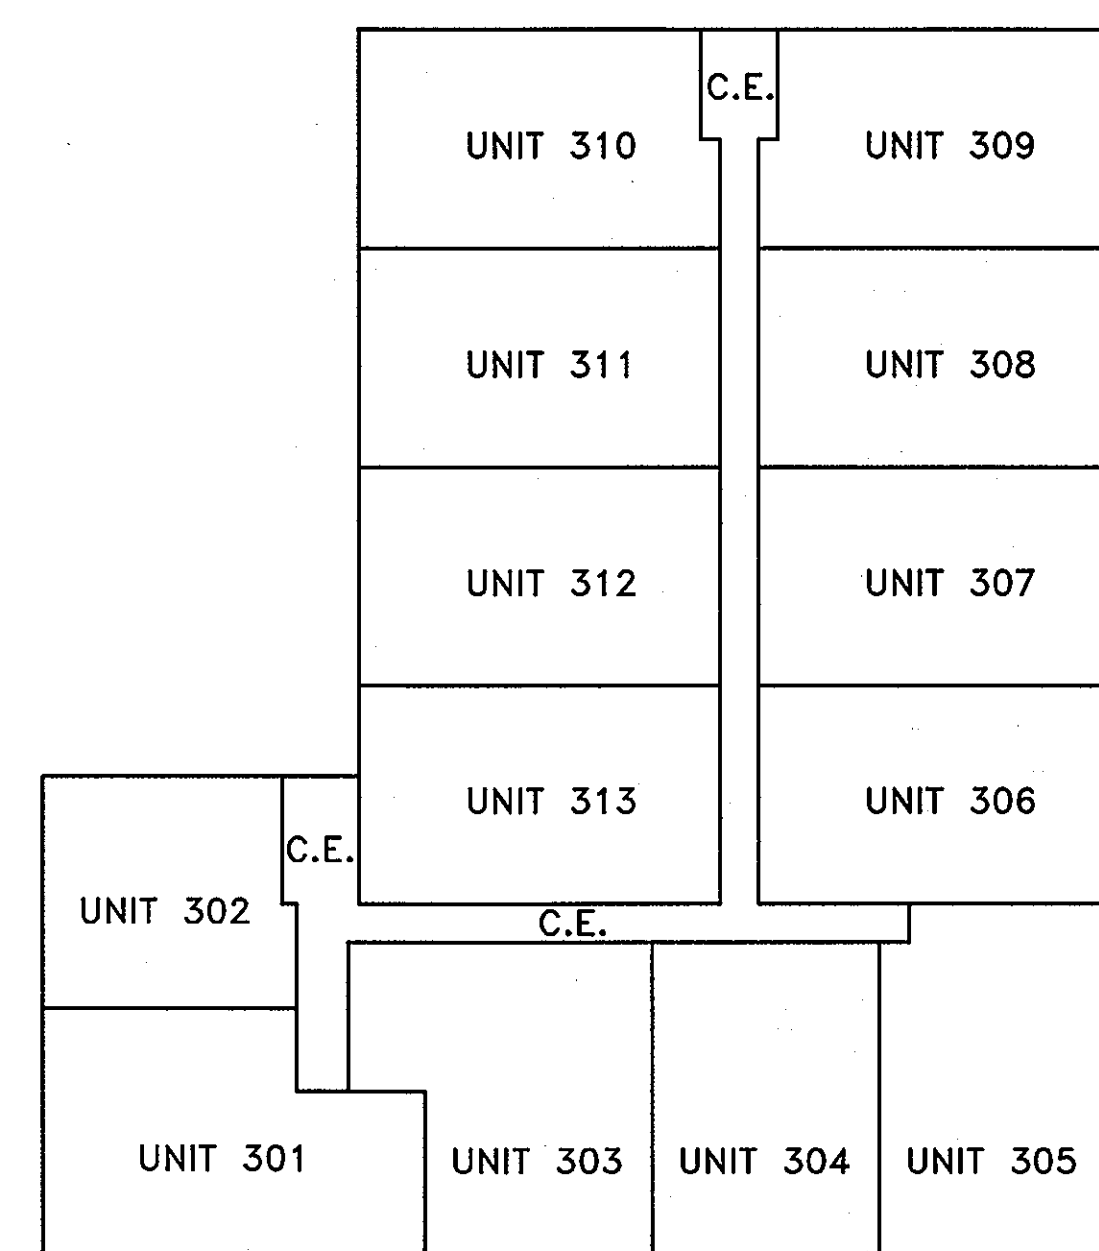

THIRD FLOOR PLAN
RESIDENTIAL

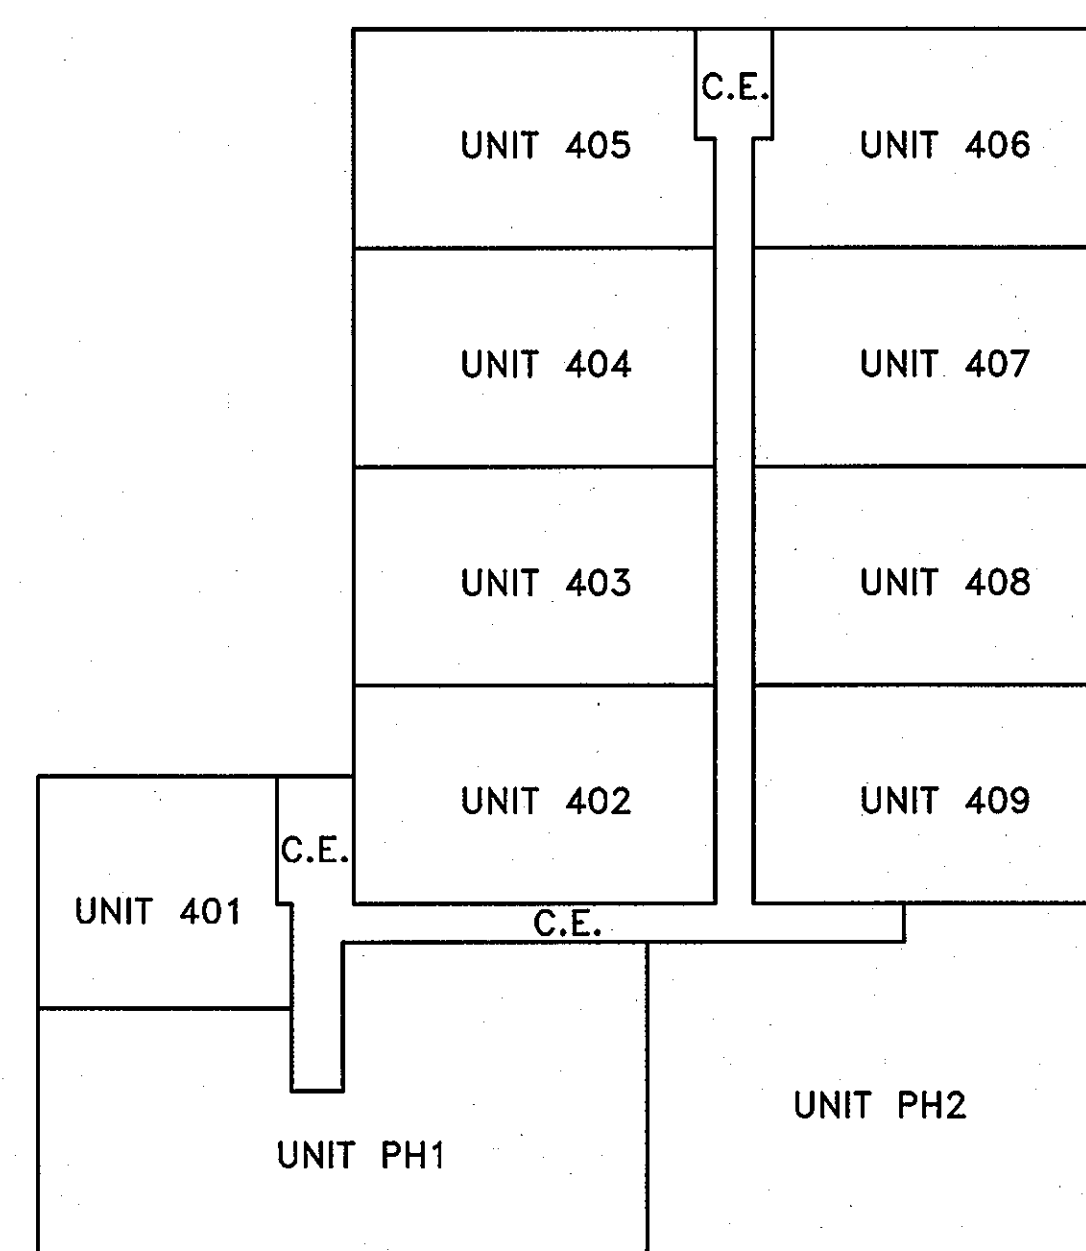


FOURTH FLOOR PLAN
RESIDENTIAL

T&M
ASSOCIATES
11 TINDALL ROAD
MIDDLETOWN, NJ 07748
TEL 732-671-6400
FAX 732-671-7365
NEW JERSEY BOARD OF
PROFESSIONAL ENGINEERS AND
LAND SURVEYORS
CERTIFICATE OF AUTHORIZATION
24GA27987500


TAX MAP
BOROUGH OF RED BANK
MONMOUTH COUNTY, NEW JERSEY
SCALE: 1"= 30' FEBRUARY, 2014
RICHARD A. MORALLE, P.E., P.L.S.
T & M ASSOCIATES
11 TINDALL ROAD, MIDDLETOWN TOWNSHIP
NEW JERSEY, 07748

ADJOINING NO. 1

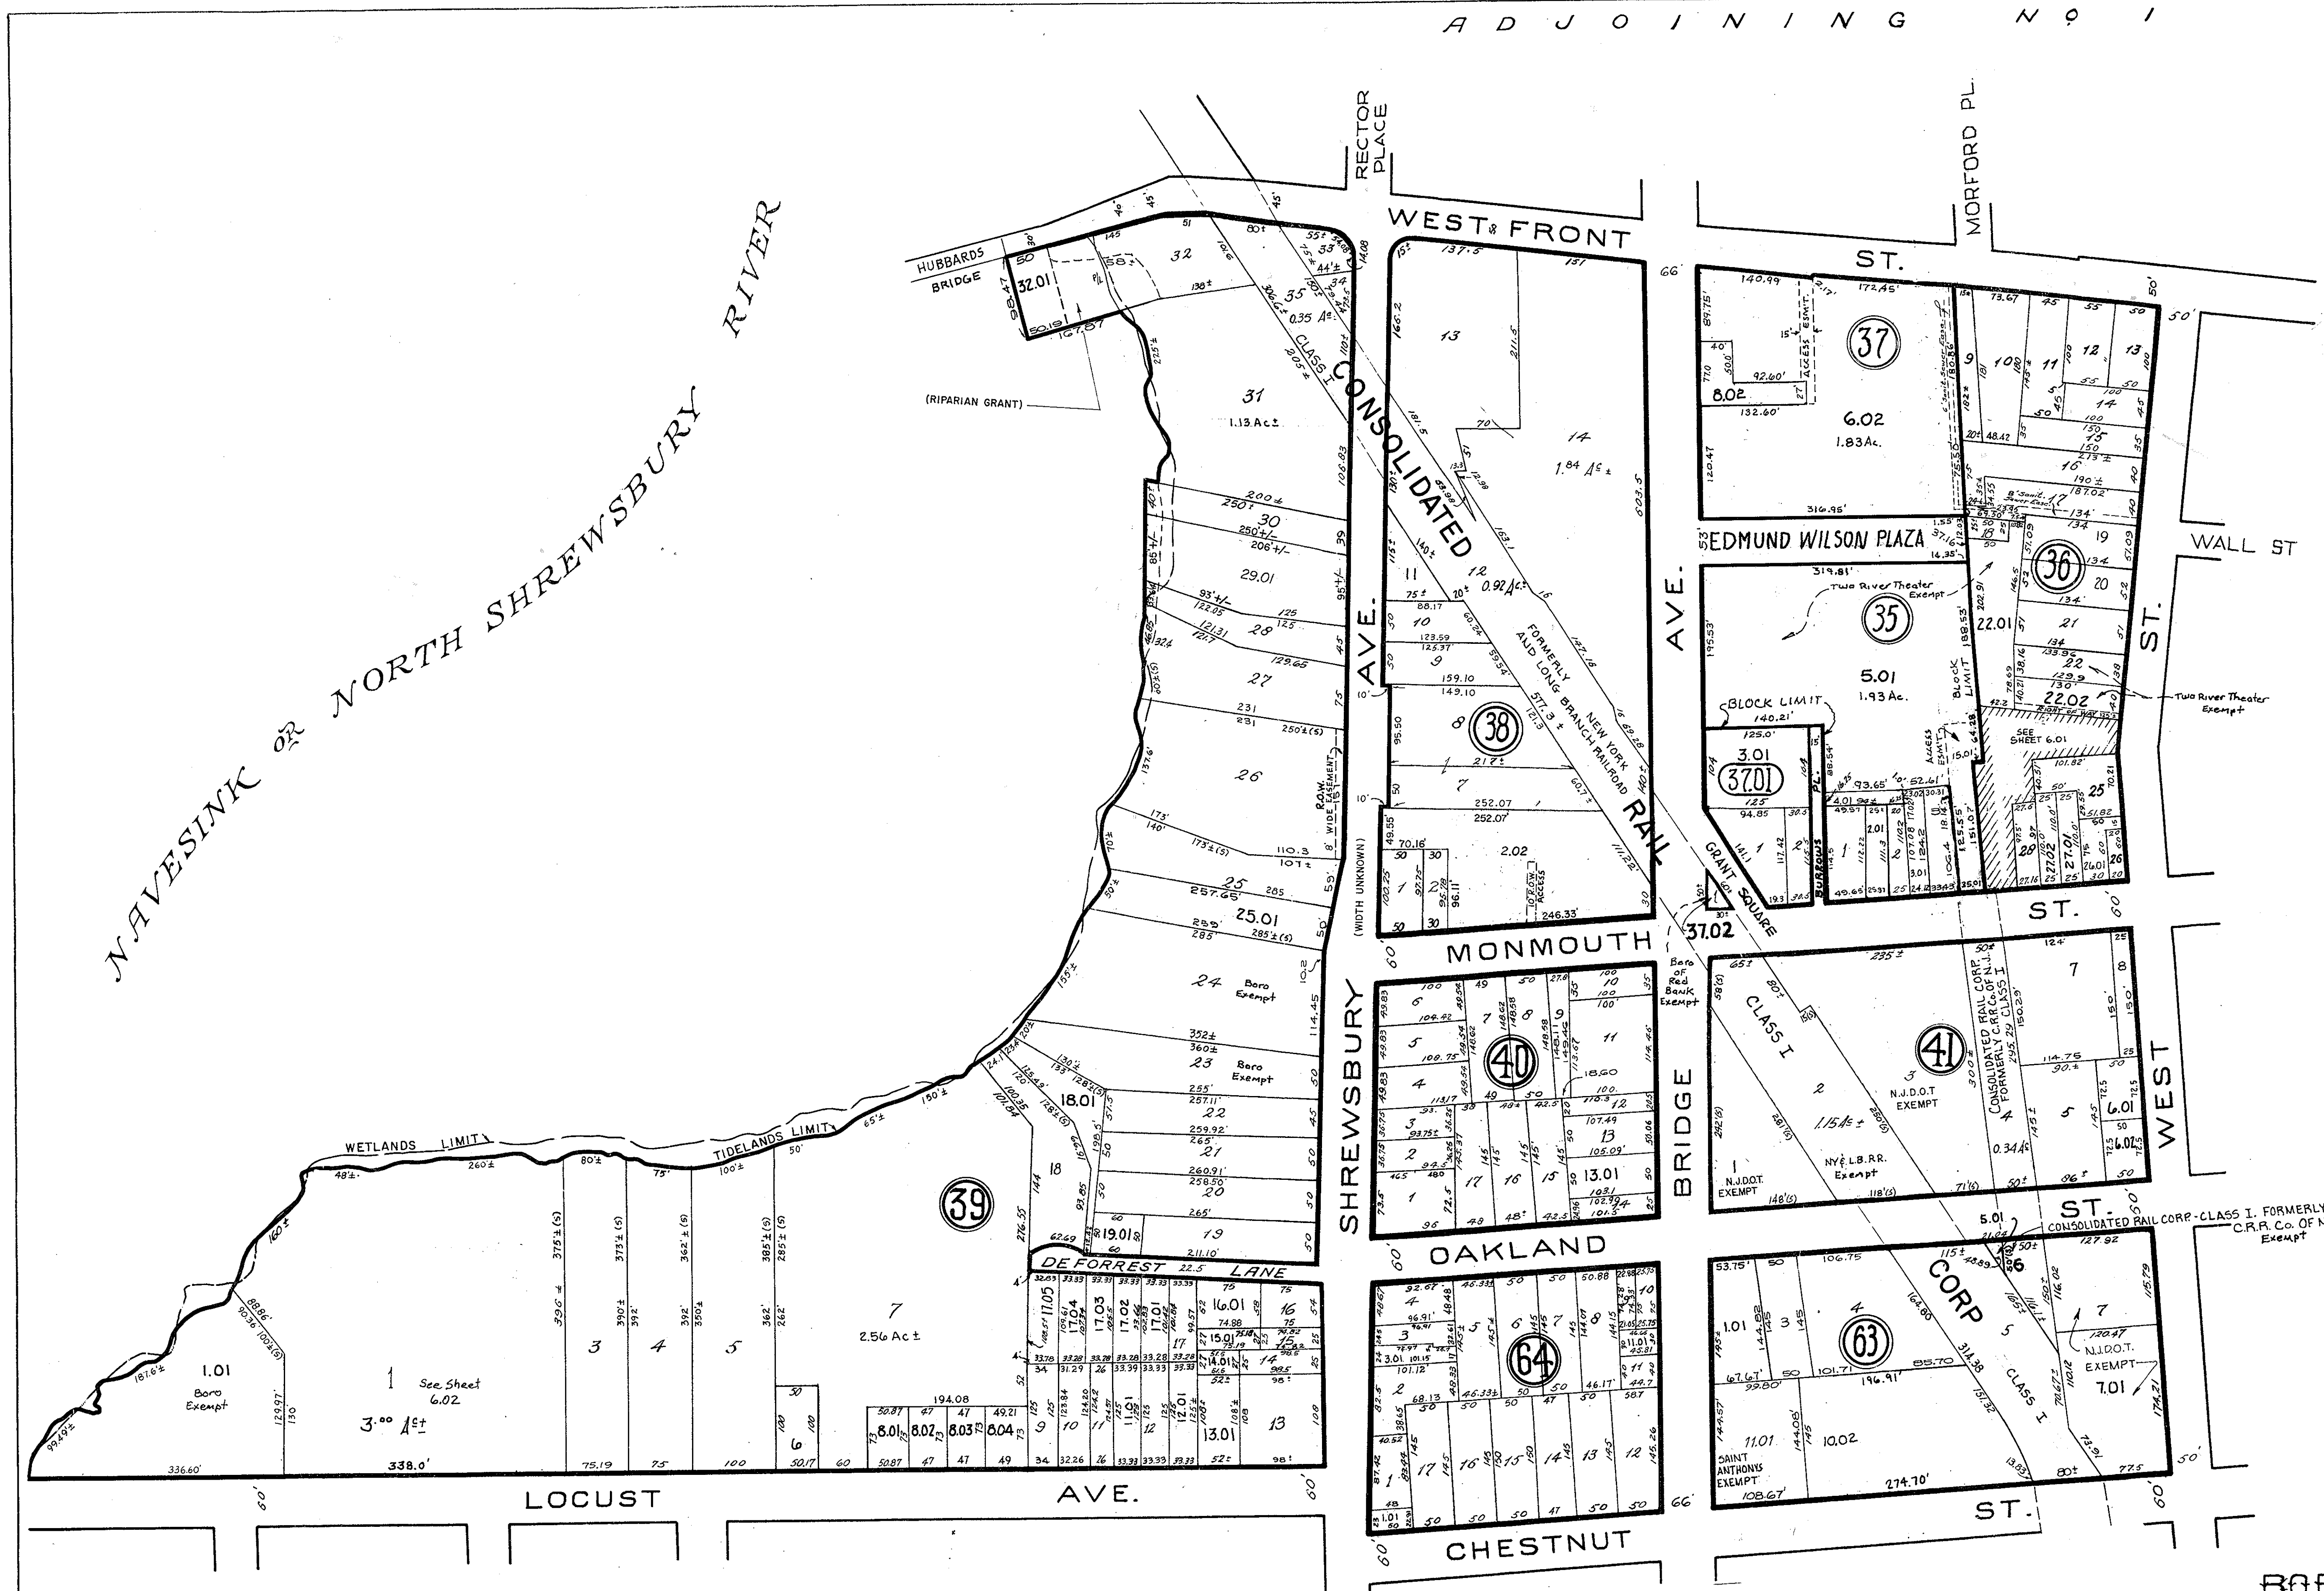

REVISED TO SHOW CONDITIONS			
AS OF	BY		
APRIL 1, 1983	JOHN A. MARTIN	P.L.S.	
JUNE 30, 1983	JOHN A. MARTIN	P.L.S.	
SEPT. 30, 1983	JOHN A. MARTIN	P.L.S.	
MAR. 31, 1988	JOHN A. MARTIN	P.L.S.	14804
09-30-97	RICHARD A. SCHULZ, P.L.S.		37607
12-31-98	"	"	"
08-31-02	RICHARD A. MORALLE, P.L.S.		625863
09-30-08	"	"	"
07-31-11	"	"	"
05-31-14	"	"	"

FOR C. BERNARD BLUM PE.
RED BANK BORO ENGINEER
T&M ASSOCIATES
1000 HIGHWAY 35 MIDDLETOWN TOWNSHIP
P.O. BOX 828 RED BANK, NEW JERSEY 07701

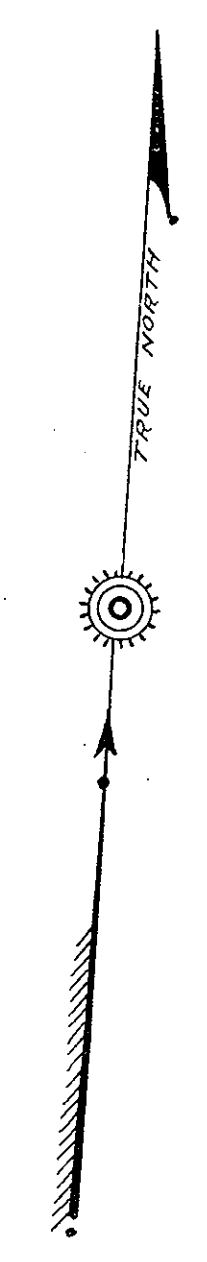

ADJOINING NO. 2

NOTE: TIDELANDS, WETLANDS AND FLOOD PLAIN LINES DEPICTED ON THIS TAX MAP ARE SHOWN FOR ASSESSMENT PURPOSES ONLY AND ARE SUBJECT TO REVISION BY THE PROPER AUTHORITIES OF THE STATE OF NEW JERSEY

TIDELANDS LIMIT ESTABLISHED FROM TIDELANDS MAP 546-2160.
WETLANDS LIMIT ESTABLISHED FROM WETLANDS MAP 546-2160.

ADJOINING NO. 10

NEW JERSEY DEPARTMENT OF THE TREASURY
DIVISION OF TAXATION
LOCAL PROPERTY AND PUBLIC UTILITY TAX BRANCH
APPROVED AS A TAX MAP PURSUANT TO THE PROVISIONS OF CHAPTER 175, LAWS OF 1913, ETC.
FOR THE DIRECTOR, DIVISION OF TAXATION
BY *[Signature]* P.E. & L.S.
LIC. #15434 CHIEF, ENGINEERING SECTION
DATE **FEB 1 1987** SERIAL NO. **624**

NEW JERSEY DEPARTMENT OF THE TREASURY
DIVISION OF TAXATION
PUBLIC UTILITY TAX BUREAU
APPROVED AS A TAX MAP PURSUANT TO THE PROVISIONS OF CHAPTER 175, LAWS OF 1913, ETC.
FOR THE DIRECTOR, DIVISION OF TAXATION
BY *[Signature]* STATE SUPERVISOR
DATE **FEB 1 1987** SERIAL NO. **445**


BOROUGH OF
RED BANK
MONMOUTH CO. N.J.

TO SHOW CONDITIONS AS OF FEB. 28, 2014
HENRY F. LABRECQUE
17 LINDEN PLACE RED BANK, N.J.


Scale 1" = 100'

REV. DEC. 1970
SEPT 1961
REVISED DEC. 1963

ADJOINING NO. 9

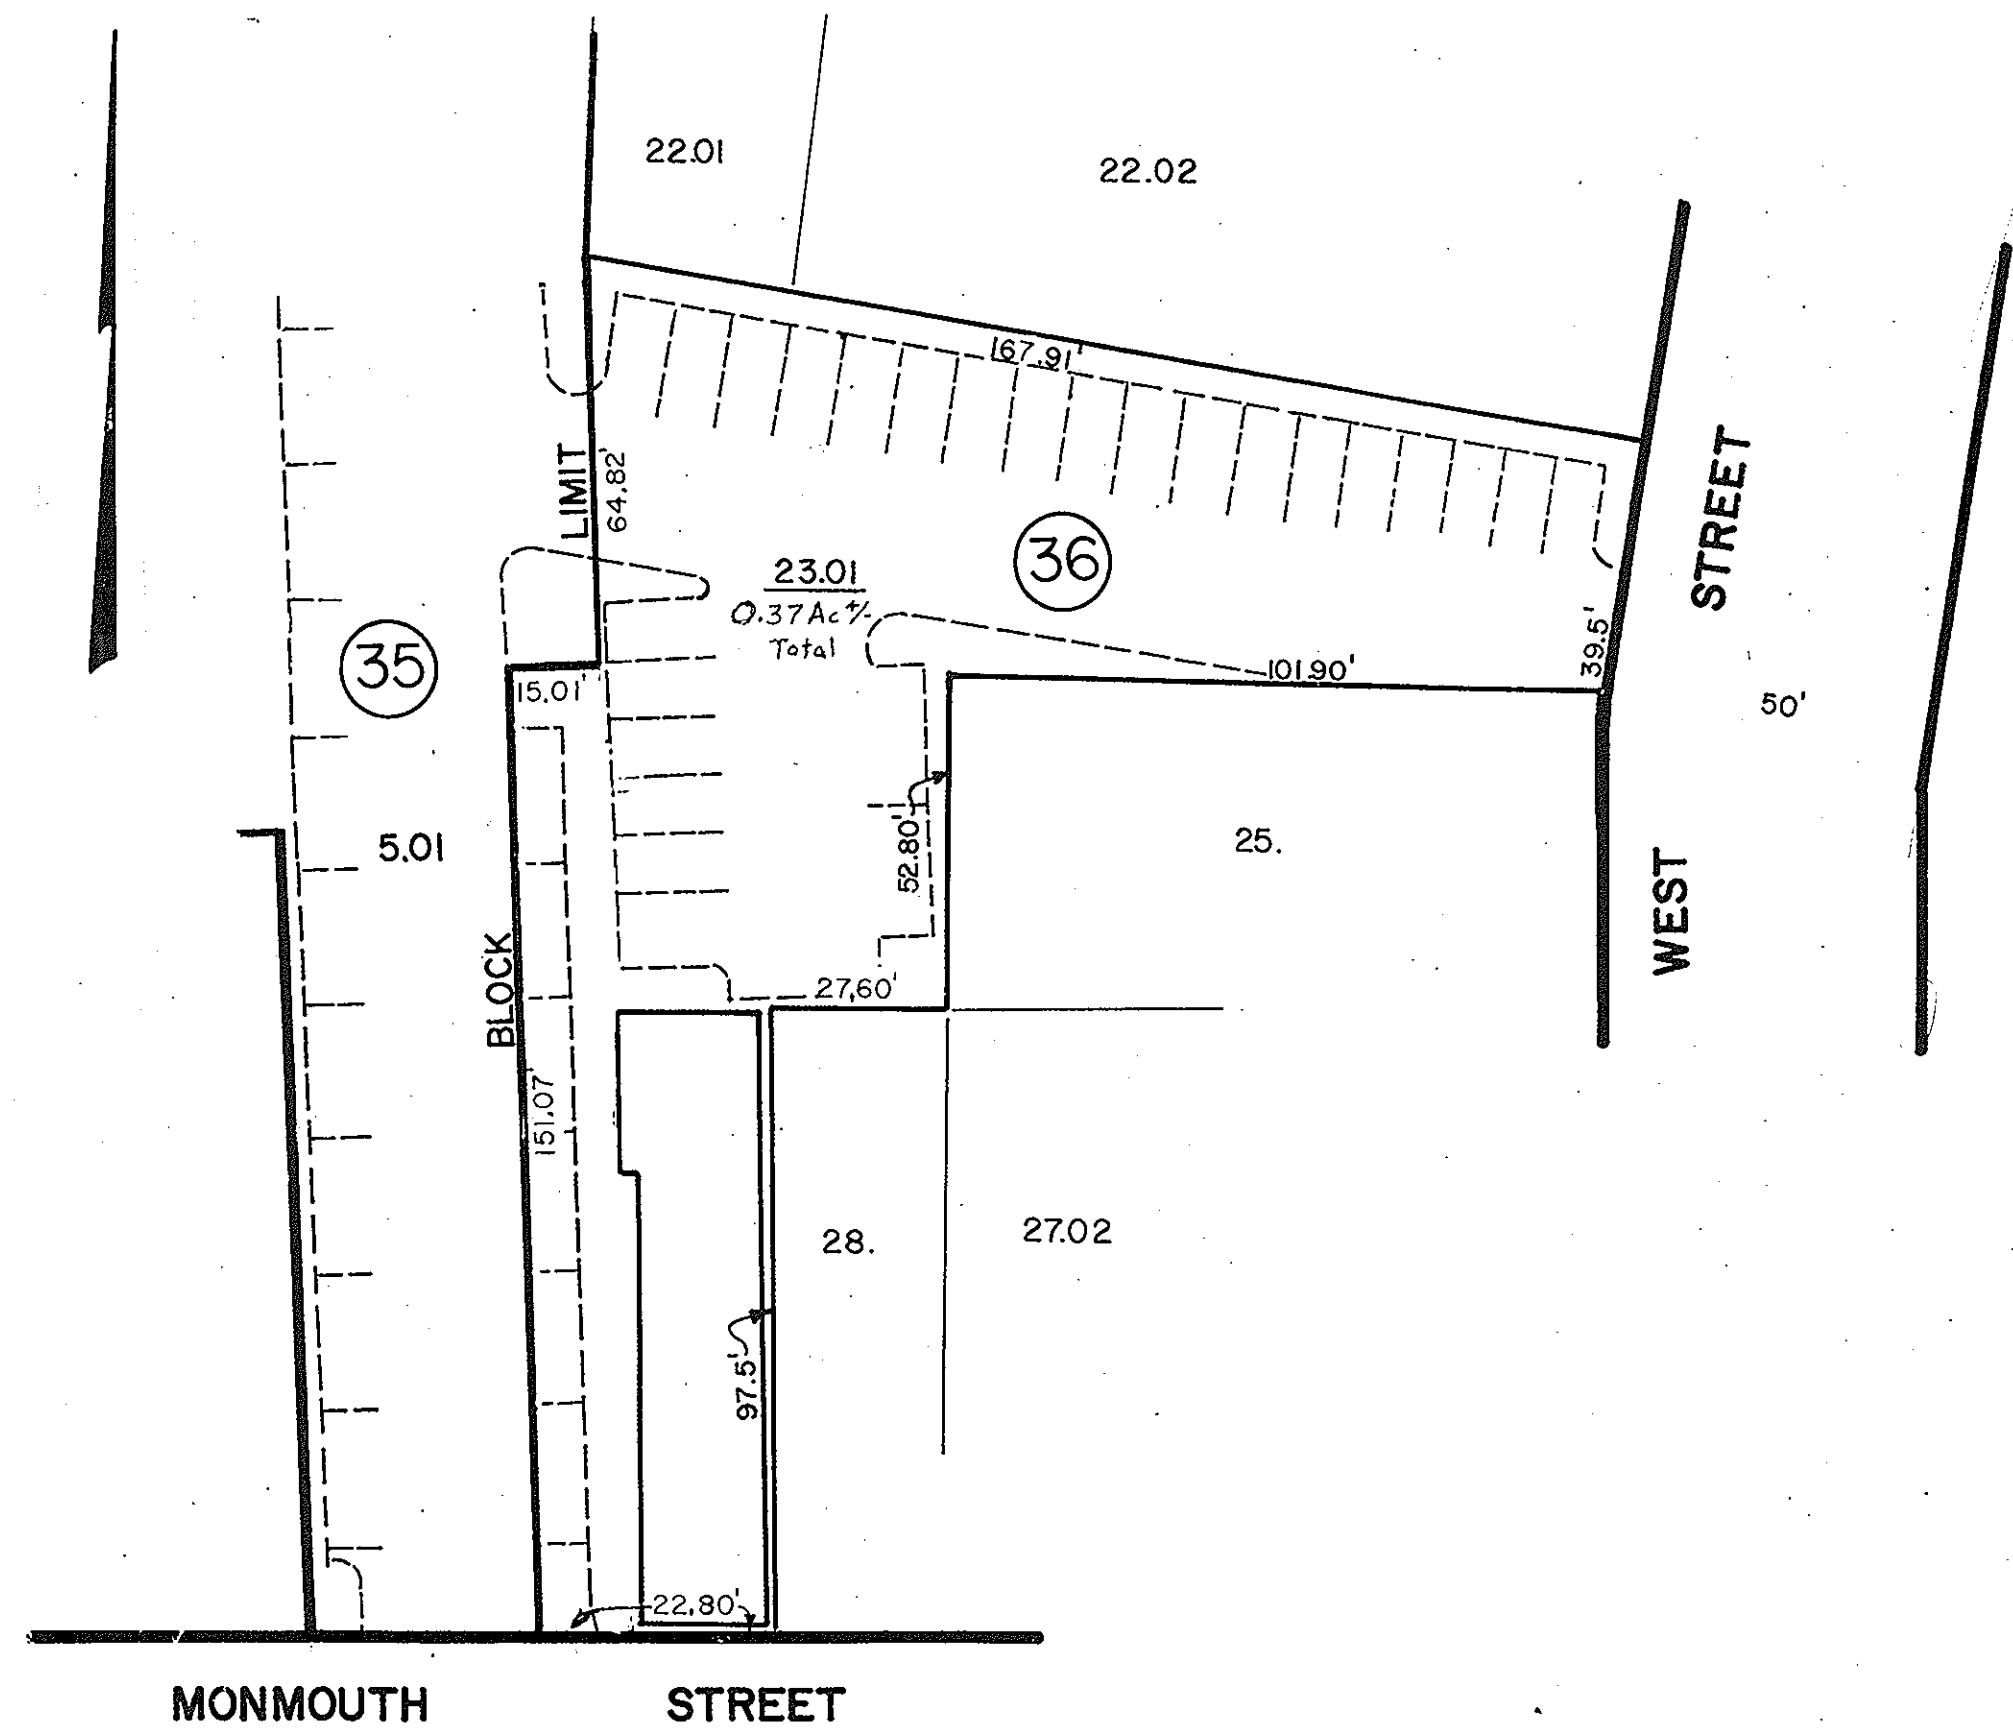


SEE SHEET 6
SCALE: 1" = 30'

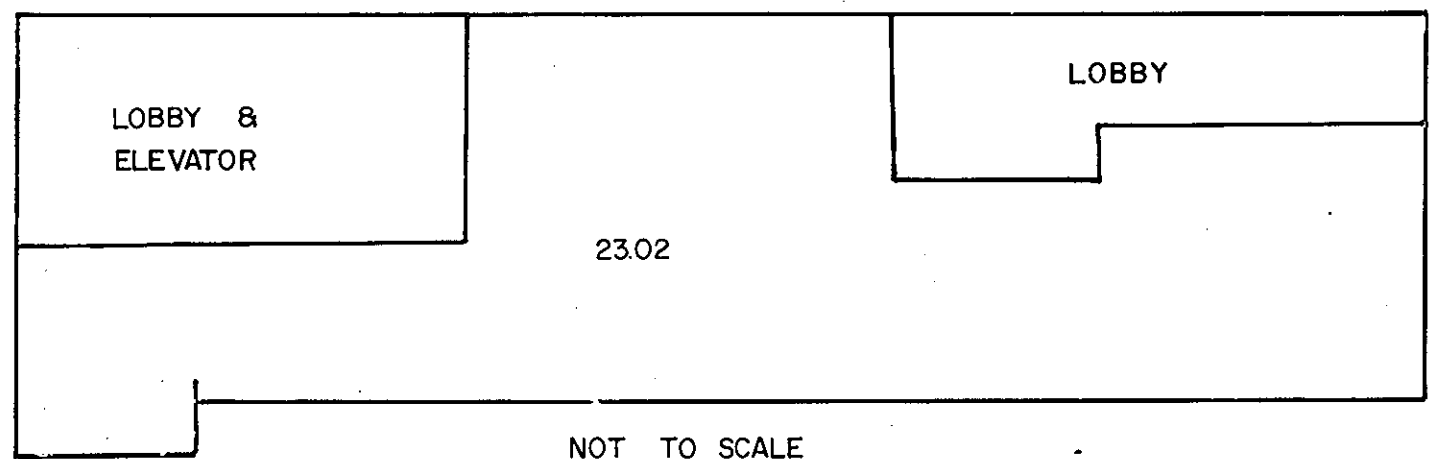

NOT TO SCALE
FIRST FLOOR PLAN

FLOOR	LOT	SQ. FT.
1	23.02	1,568 SF±


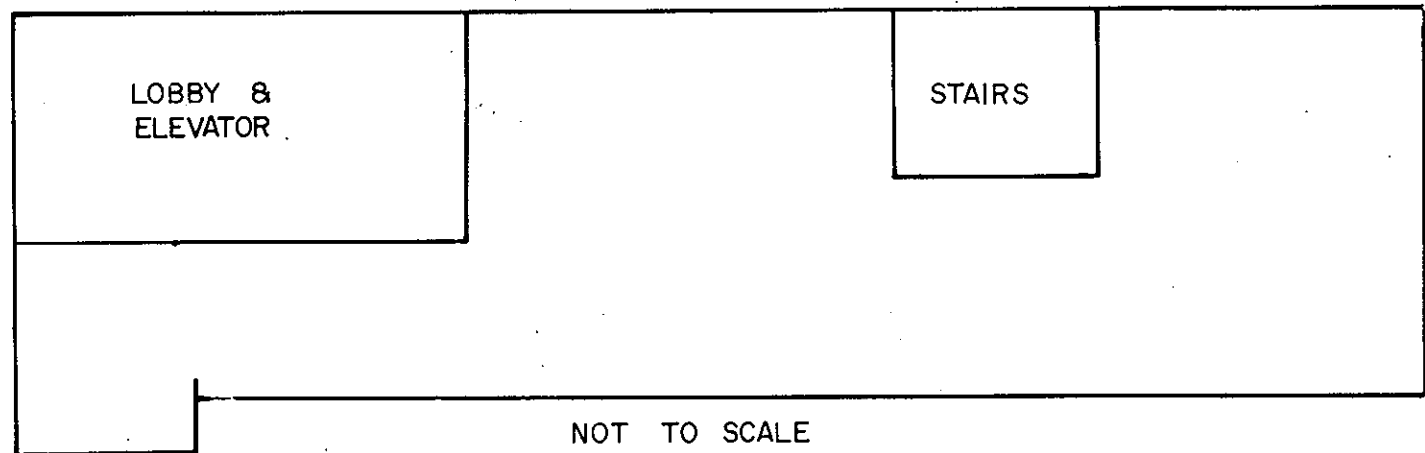


NOT TO SCALE
FLOOR PLAN, 2-5

FLOOR	LOT	SQ. FT.
2	23.03	1,880 SF
3	23.04	1,880 SF
4	23.05	1,880 SF
5	23.06	1,800 SF

REVISED TO SHOW CONDITION		
AS OF	BY	
08-31-02	RICHARD A. MORALLE, PLS - GB25863	
09-30-08	"	"

TAX MAP
BOROUGH OF RED BANK
MONMOUTH COUNTY, NEW JERSEY
SCALE 1"= 30' MARCH 31, 1988
JOHN A. MARTIN P.L.S.
1060 HIGHWAY 35
MIDDLE TOWN TOWNSHIP
TO SHOW CONDITIONS AS OF FEB. 28, 2014

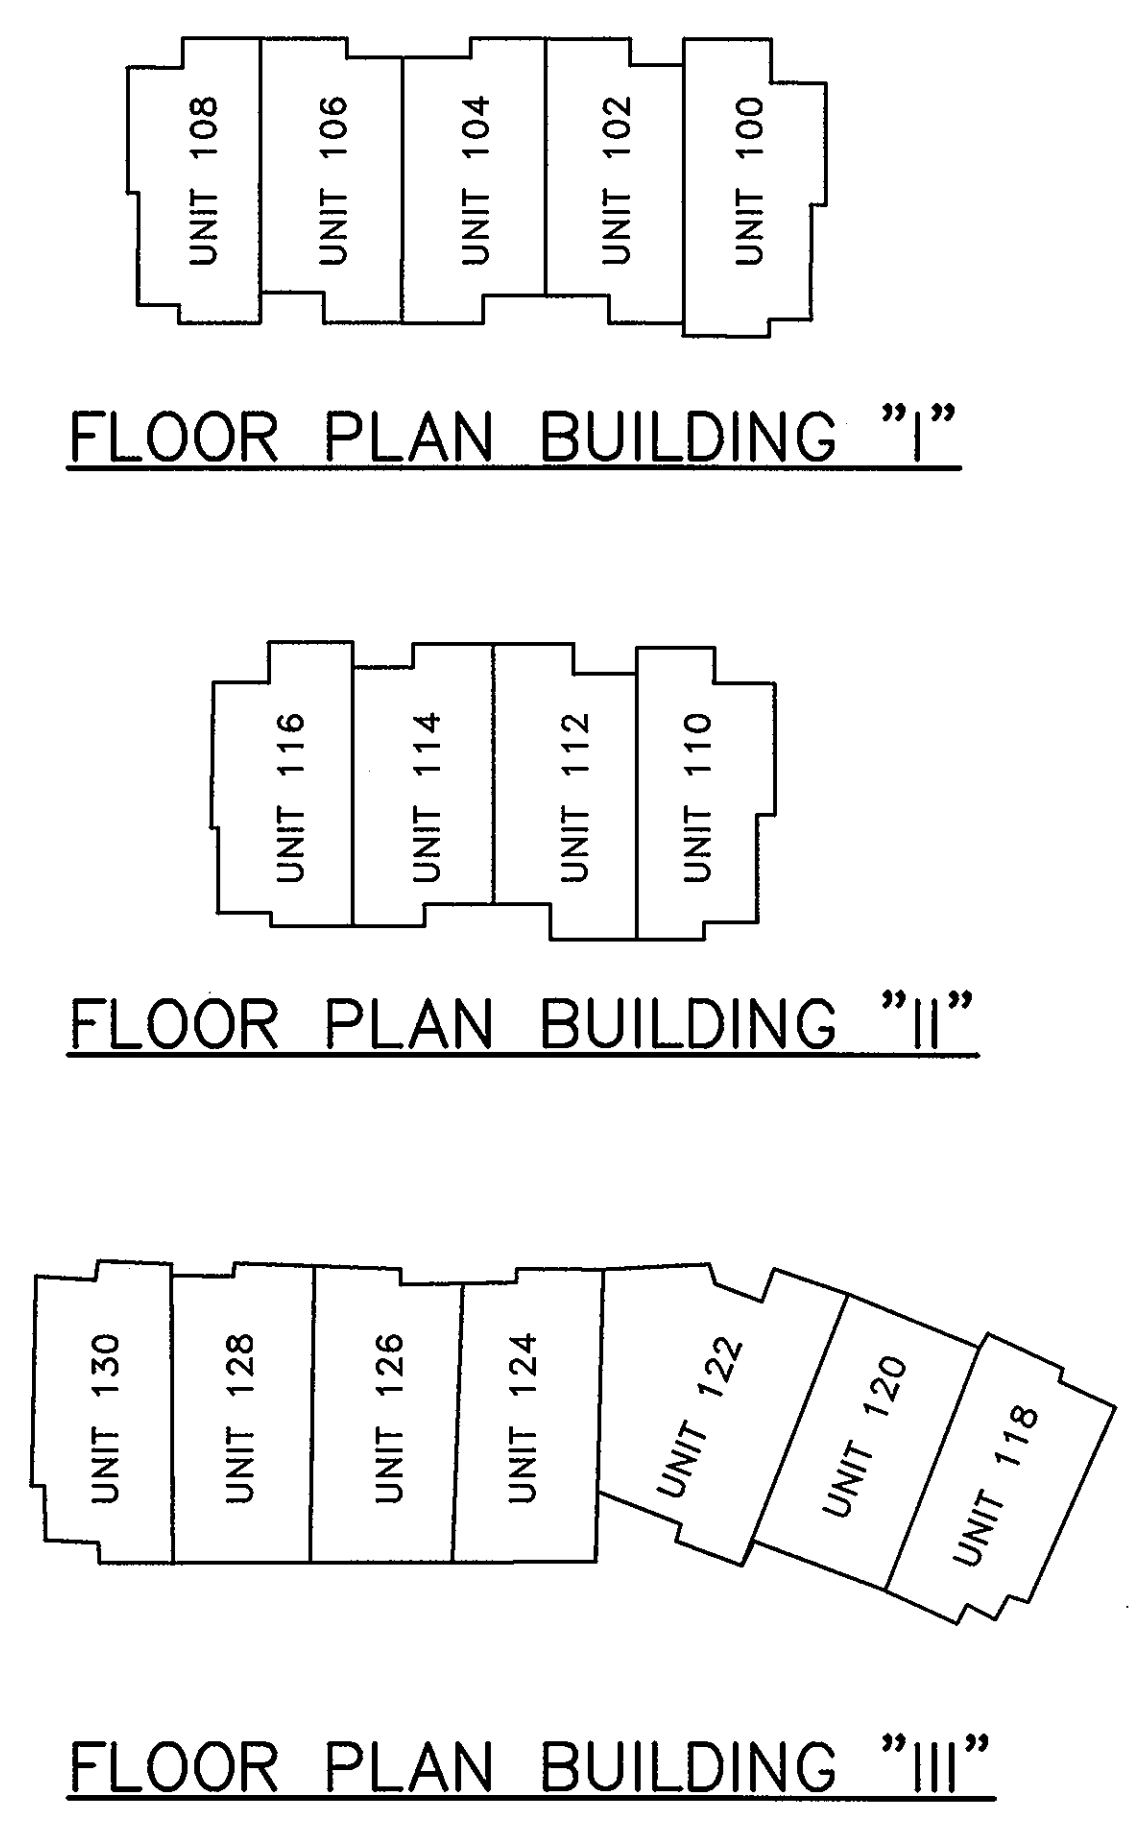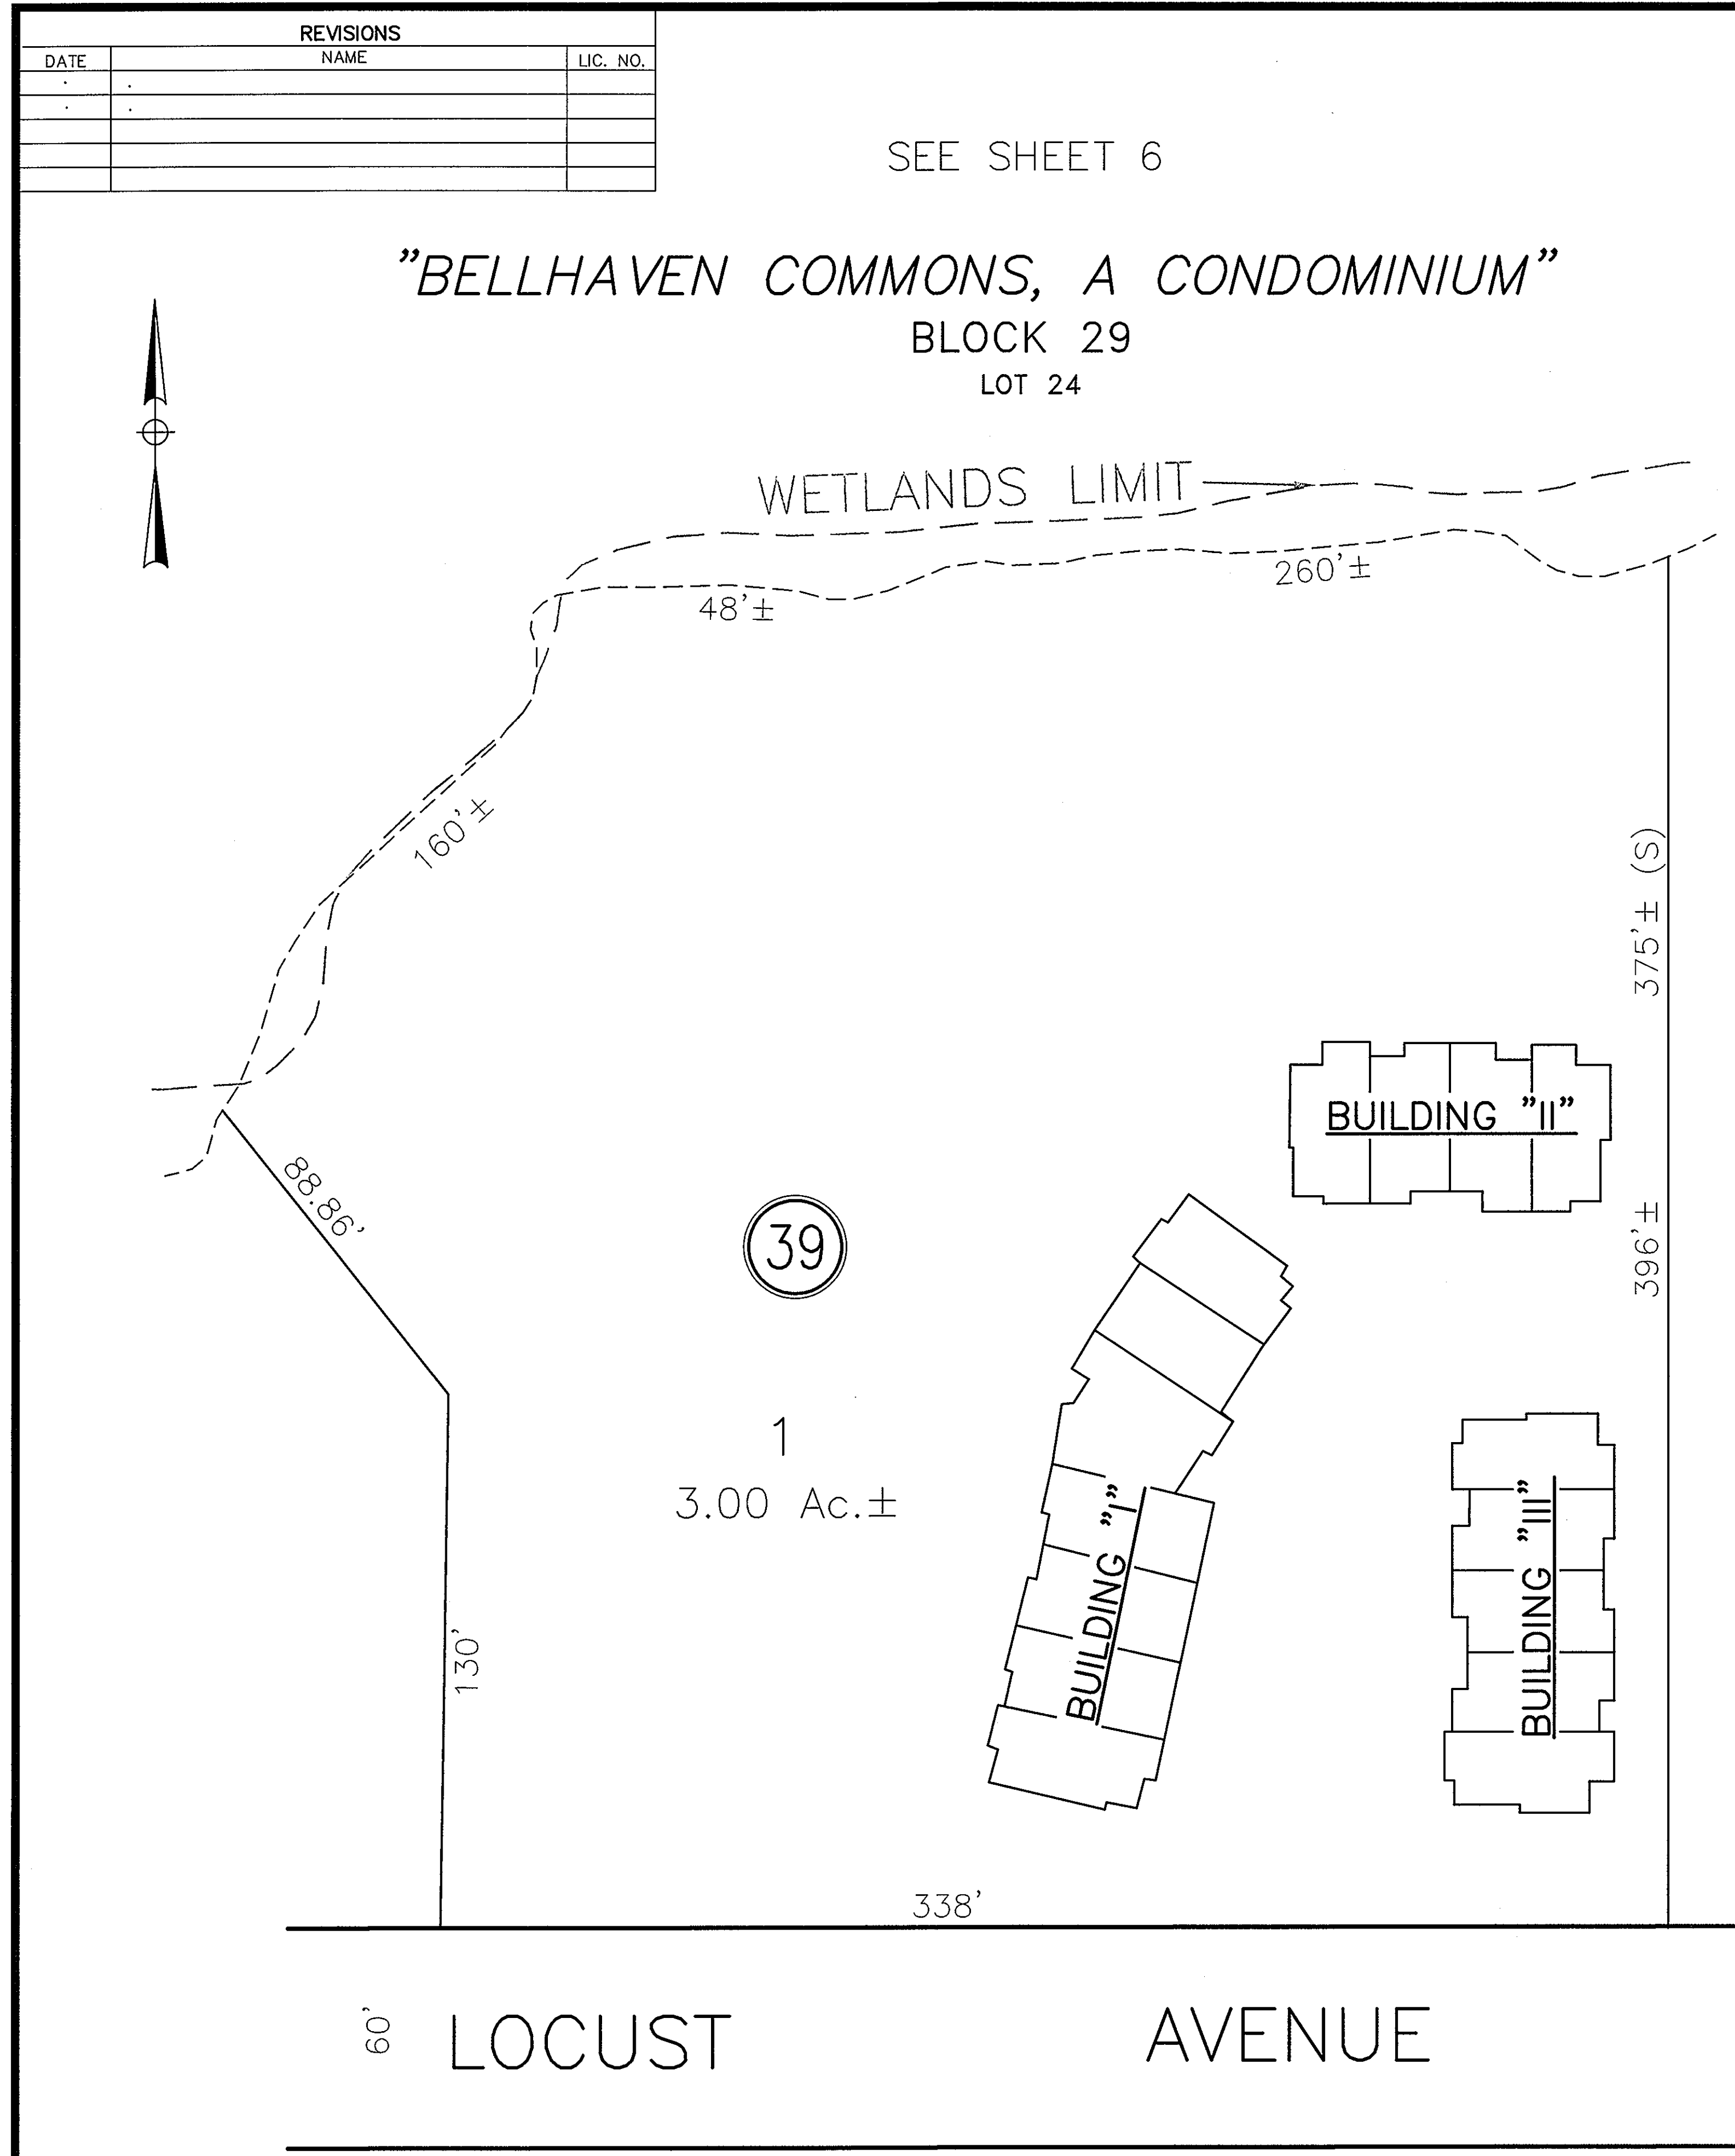

BELLHAVEN COMMONS, A CONDOMINIUM				
UNIT NUMBER	QUALIFIER	FLOOR	AREA (SF)	% OF INTEREST
100	C0100	2	1,557	6.34
102	C0102	2	1,427	5.81
104	C0104	2	1,427	5.81
106	C0106	2	1,427	5.81
108	C0108	2	1,557	6.34
110	C0110	2	1,628	6.62
112	C0112	2	1,497	6.09
114	C0114	2	1,497	6.09
116	C0116	2	1,628	6.62
118	C0118	2	1,413	5.75
120	C0120	2	1,364	5.55
122	C0122	2	2,035	8.28
124	C0124	2	1,497	6.09
126	C0126	2	1,497	6.09
128	C0128	2	1,497	6.09
130	C0130	2	1,628	6.62

T&M

ASSOCIATES

11 TINDALL ROAD

MIDDLETOWN, NJ 07748

TEL 732-671-6400

FAX 732-671-7365

NEW JERSEY BOARD OF

PROFESSIONAL ENGINEERS AND

LAND SURVEYORS

CERTIFICATE OF AUTHORIZATION

246A27887500

TAX MAP

BOROUGH OF RED BANK

MONMOUTH COUNTY, NEW JERSEY

SCALE: 1"= 30'

FEBRUARY, 2014


RICHARD A. MORALLE, P.E., P.L.S.

T & M ASSOCIATES

11 TINDALL ROAD, MIDDLETOWN TOWNSHIP

NEW JERSEY, 07748

THIS MAP HAS BEEN DRAWN USING COMPUTER AIDED
DRAFTING/DESIGN (CAD/D) AND COORDINATE GEOMETRY.

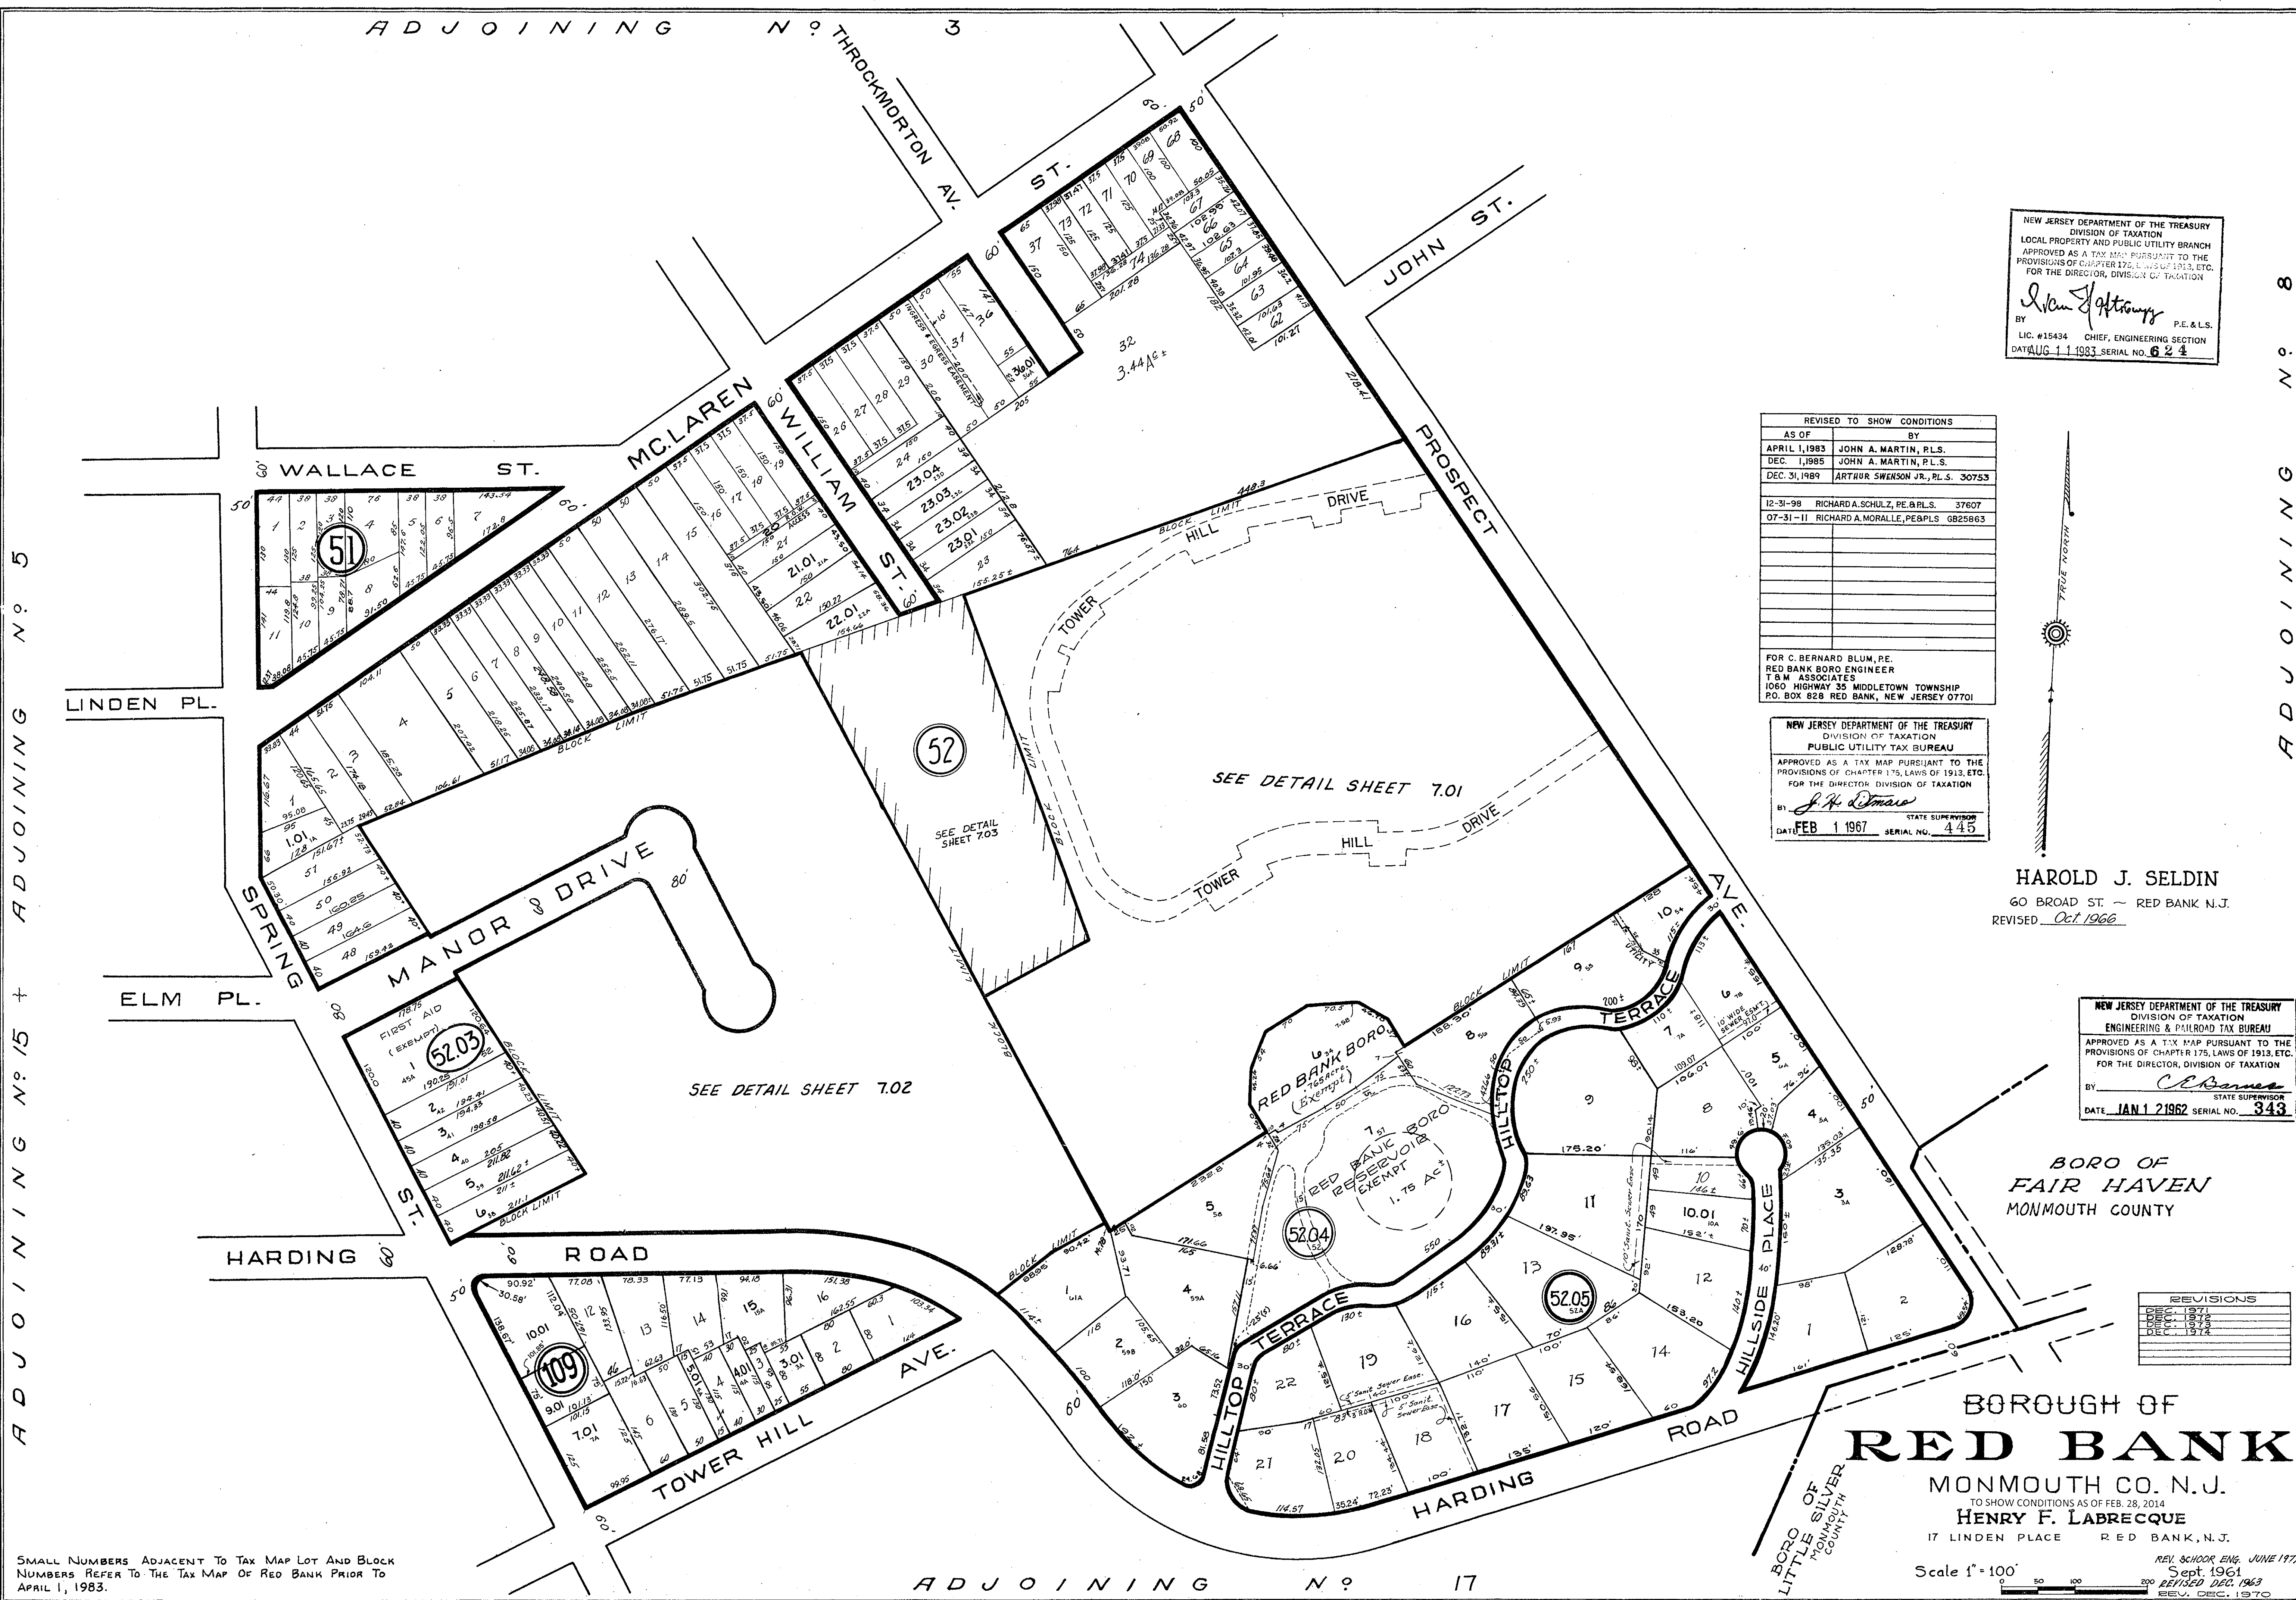

NEW JERSEY DEPARTMENT OF THE TREASURY
DIVISION OF TAXATION
LOCAL PROPERTY AND PUBLIC UTILITY BRANCH
APPROVED AS A TAX MAP PURSUANT TO THE
PROVISIONS OF CHAPTER 175, LAWS OF 1913, ETC.
FOR THE DIRECTOR, DIVISION OF TAXATION

BY *John A. Martin* P.E. & L.S.
LIC. #15434 CHIEF, ENGINEERING SECTION
DATE AUG 11 1983 SERIAL NO. 624

REVISED TO SHOW CONDITIONS		
AS OF	BY	
APRIL 1, 1983	JOHN A. MARTIN, P.L.S.	
DEC. 1, 1985	JOHN A. MARTIN, P.L.S.	
DEC. 31, 1989	ARTHUR SWENSON JR., P.L.S. 30753	
12-31-98	RICHARD A. SCHULZ, P.E. & P.L.S.	37607
07-31-11	RICHARD A. MORALLE, P.E. & P.L.S.	6825863
FOR C. BERNARD BLUM, P.E. RED BANK BORO ENGINEER T & M ASSOCIATES 1060 HIGHWAY 35 MIDDLETOWN TOWNSHIP P.O. BOX 828 RED BANK, NEW JERSEY 07701		

NEW JERSEY DEPARTMENT OF THE TREASURY
DIVISION OF TAXATION
PUBLIC UTILITY TAX BUREAU
APPROVED AS A TAX MAP PURSUANT TO THE
PROVISIONS OF CHAPTER 175, LAWS OF 1913, ETC.
FOR THE DIRECTOR, DIVISION OF TAXATION

BY *J. H. D'Amore* STATE SUPERVISOR
DATE FEB 1 1967 SERIAL NO. 445

HAROLD J. SELDIN
60 BROAD ST. ~ RED BANK N.J.
REVISED Oct 1966

NEW JERSEY DEPARTMENT OF THE TREASURY
DIVISION OF TAXATION
ENGINEERING & PUBLIC UTILITY TAX BUREAU
APPROVED AS A TAX MAP PURSUANT TO THE
PROVISIONS OF CHAPTER 175, LAWS OF 1913, ETC.
FOR THE DIRECTOR, DIVISION OF TAXATION


BY *C. B. Blum* STATE SUPERVISOR
DATE JAN 1 21962 SERIAL NO. 343

REVISIONS	
DEC. 1971	
DEC. 1973	
DEC. 1975	
DEC. 1977	

BOROUGH OF
RED BANK
MONMOUTH CO. N.J.
TO SHOW CONDITIONS AS OF FEB. 28, 2014
HENRY F. LABRECQUE
17 LINDEN PLACE RED BANK, N.J.

Scale 1" = 100'
REV. SCHOOL ENG. JUNE 1977
Sept 1961
REVISED DEC. 1963
REV. DEC. 1970

SMALL NUMBERS ADJACENT TO TAX MAP LOT AND BLOCK
NUMBERS REFER TO THE TAX MAP OF RED BANK PRIOR TO
APRIL 1, 1983.

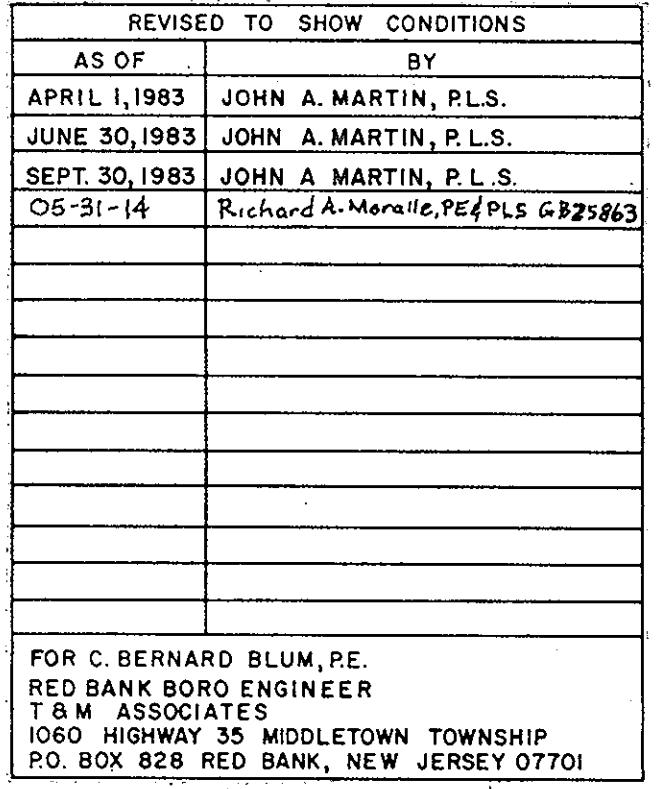

LOT	LOT AREA S.F.	PERCENTAGE OF COMMON ELEMENTS
13.01	806 S.F.	.00555
13.02	833 S.F.	.00573
13.03	833 S.F.	.00573
13.04	806 S.F.	.00555
13.05	806 S.F.	.00555
13.06	833 S.F.	.00573
13.07	833 S.F.	.00573
13.08	806 S.F.	.00555
13.09	806 S.F.	.00555
13.10	833 S.F.	.00573
14.01	833 S.F.	.00573
14.02	806 S.F.	.00555
14.03	700 S.F.	.0048
14.04	673 S.F.	.00463
14.05	673 S.F.	.00463
14.06	700 S.F.	.0048
14.07	806 S.F.	.00555
14.08	833 S.F.	.00573
15.01	833 S.F.	.00573
15.02	806 S.F.	.00555
15.03	806 S.F.	.00555
15.04	833 S.F.	.00573
15.05	833 S.F.	.0057
15.06	806 S.F.	.00555
15.07	806 S.F.	.00555
15.08	833 S.F.	.00573
15.09	833 S.F.	.00573
15.10	806 S.F.	.0055
16.01	833 S.F.	.00573
16.02	806 S.F.	.00555
16.03	673 S.F.	.00463
16.04	700 S.F.	.00482
16.05	700 S.F.	.00482
16.06	673 S.F.	.00463
16.07	700 S.F.	.0048
16.08	673 S.F.	.0046
16.09	673 S.F.	.0046
16.10	700 S.F.	.0048
16.11	700 S.F.	.0048
16.12	673 S.F.	.0046
16.13	673 S.F.	.00463
16.14	700 S.F.	.00482
16.15	700 S.F.	.00482
16.16	673 S.F.	.00463
16.17	673 S.F.	.00463
16.18	700 S.F.	.00482


NEW JERSEY DEPARTMENT OF THE TREASURY
DIVISION OF TAXATION
LOCAL PROPERTY AND PUBLIC UTILITY BRANCH
APPROVED AS A TAX MAP PURSUANT TO
THE PROVISIONS OF CHAPTER 170A, R.S. 20 OF 1913, ETC.
FOR THE DIRECTOR, DIVISION OF TAXATION

William J. H. Thompson

BY _____ P.E. & L.S.
LIC. #15434 CHIEF, ENGINEERING SECTION
DATE AUG 11 1993 SERIAL NO. 624


TAX MAP
BORO OF RED BANK
MONMOUTH COUNTY, NEW JERSEY
SCALE: 1" = 50' OCTOBER, 1978
SCHOOOR ENGINEERING, INC.
MATAWAN, NEW JERSEY
TO SHOW CONDITIONS AS OF FEB. 28, 2014

REVISIONS		
DATE	NAME	LIC. NO.

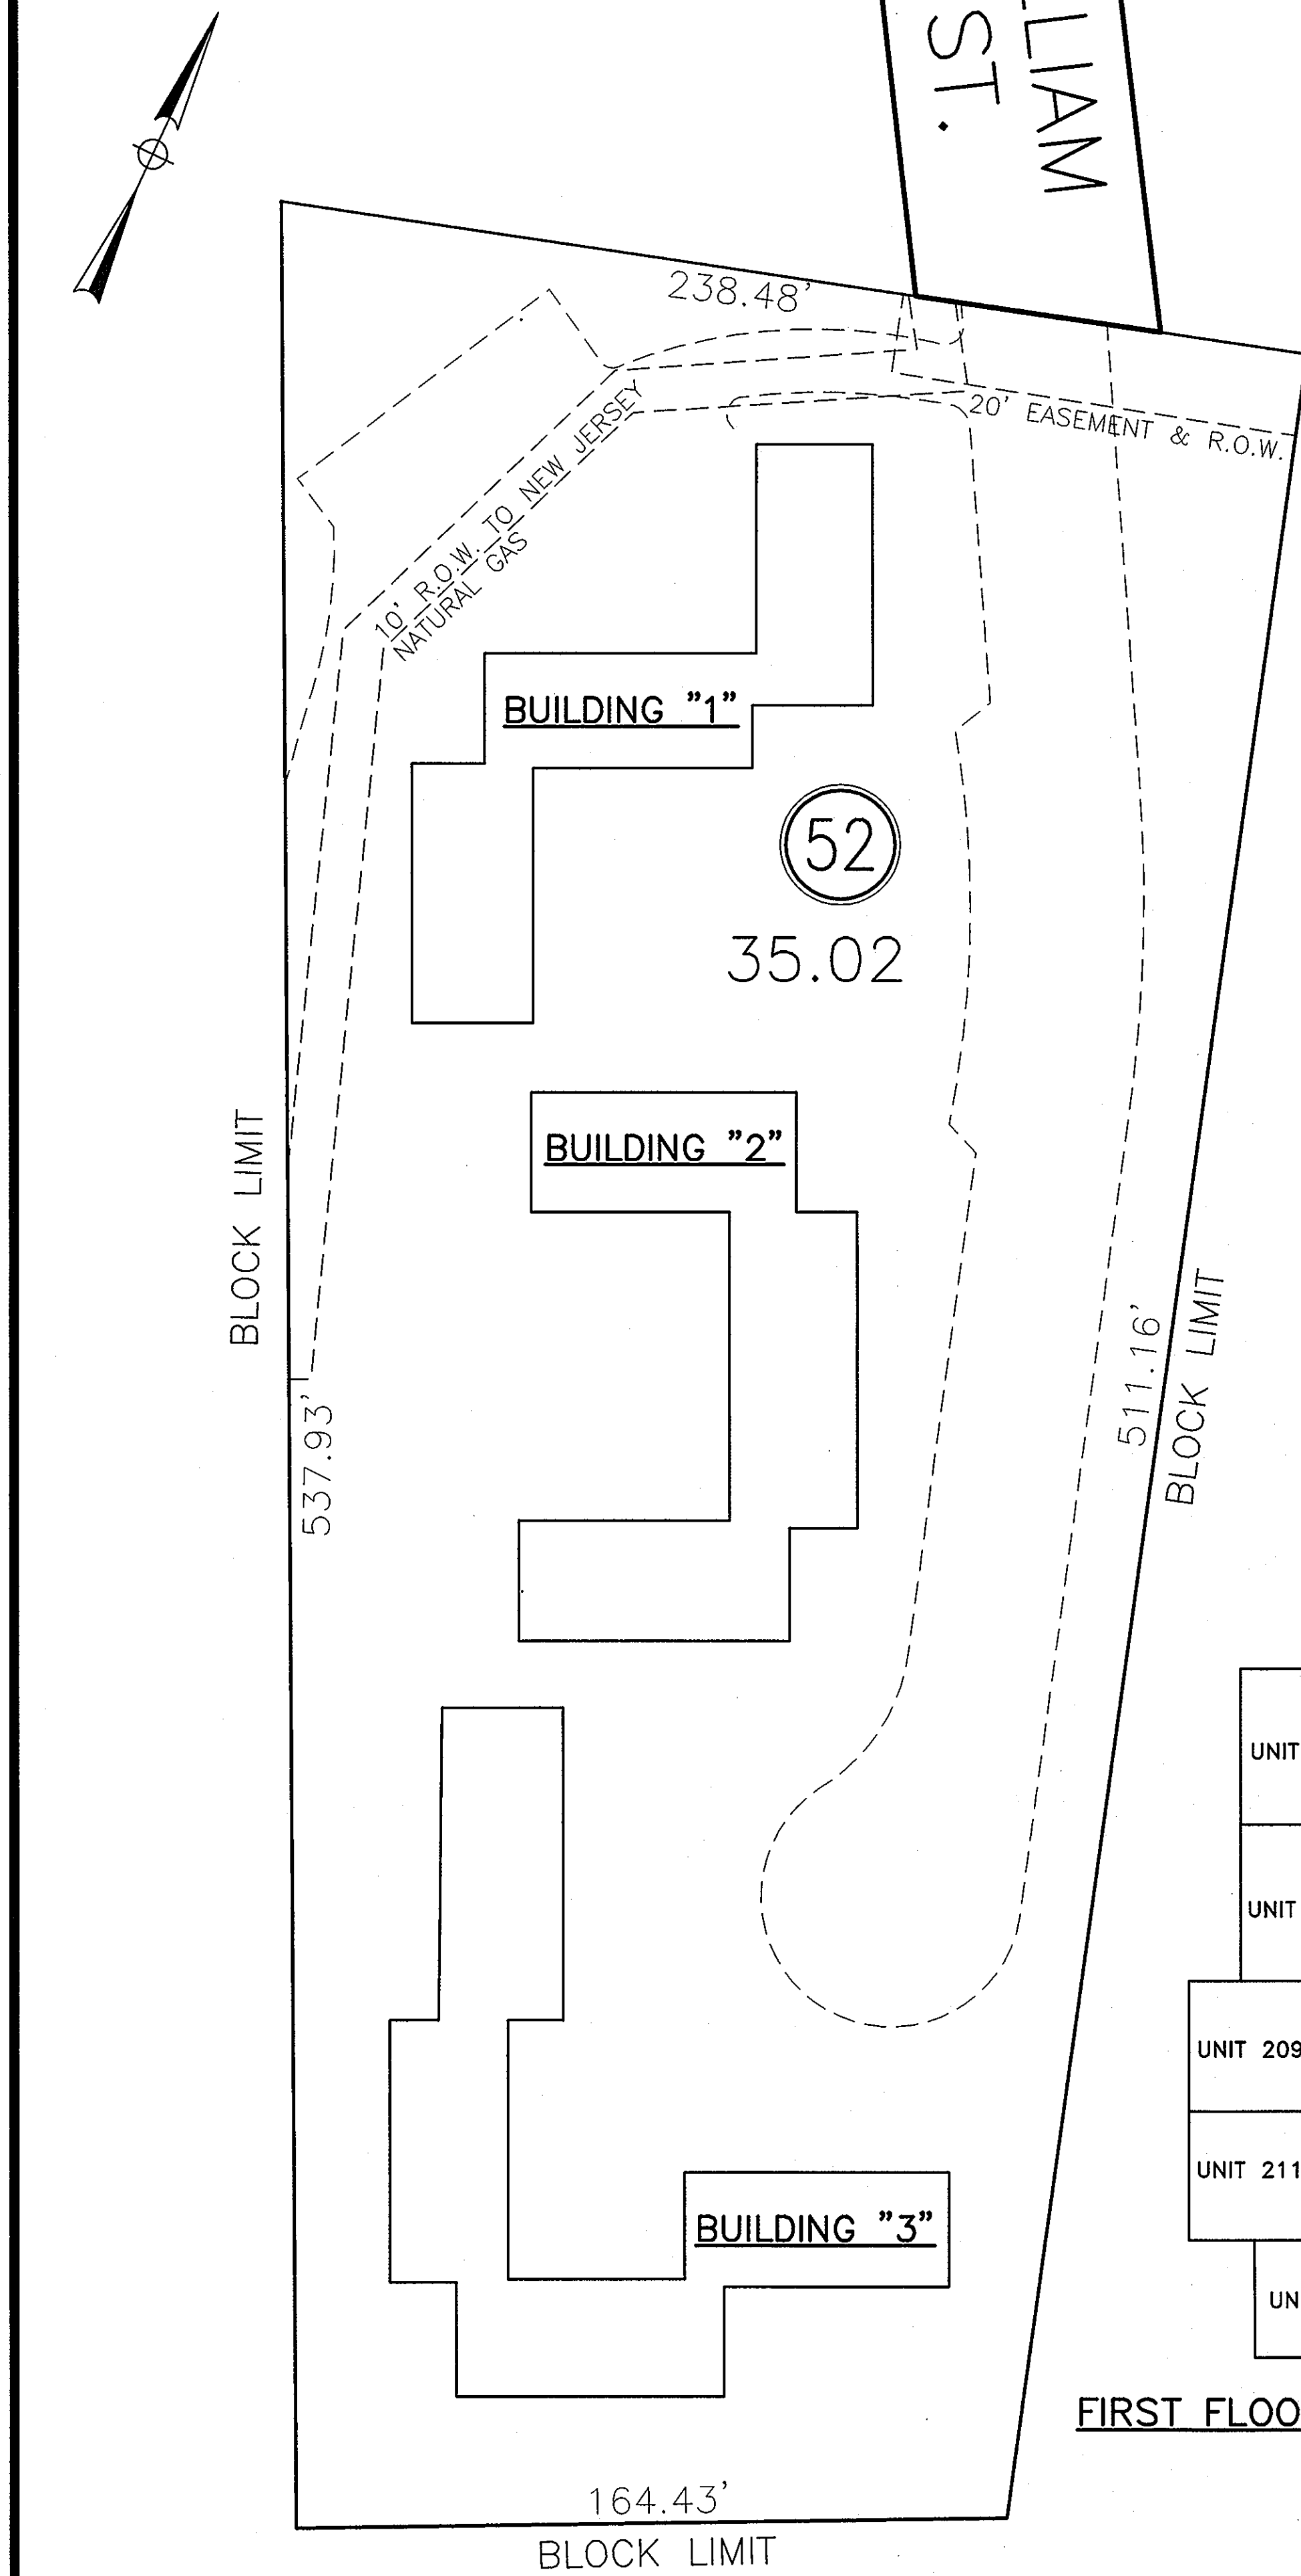

SEE SHEET 7

"MANOR EAST, A CONDOMINIUM"
BLOCK 52
LOT 35.02

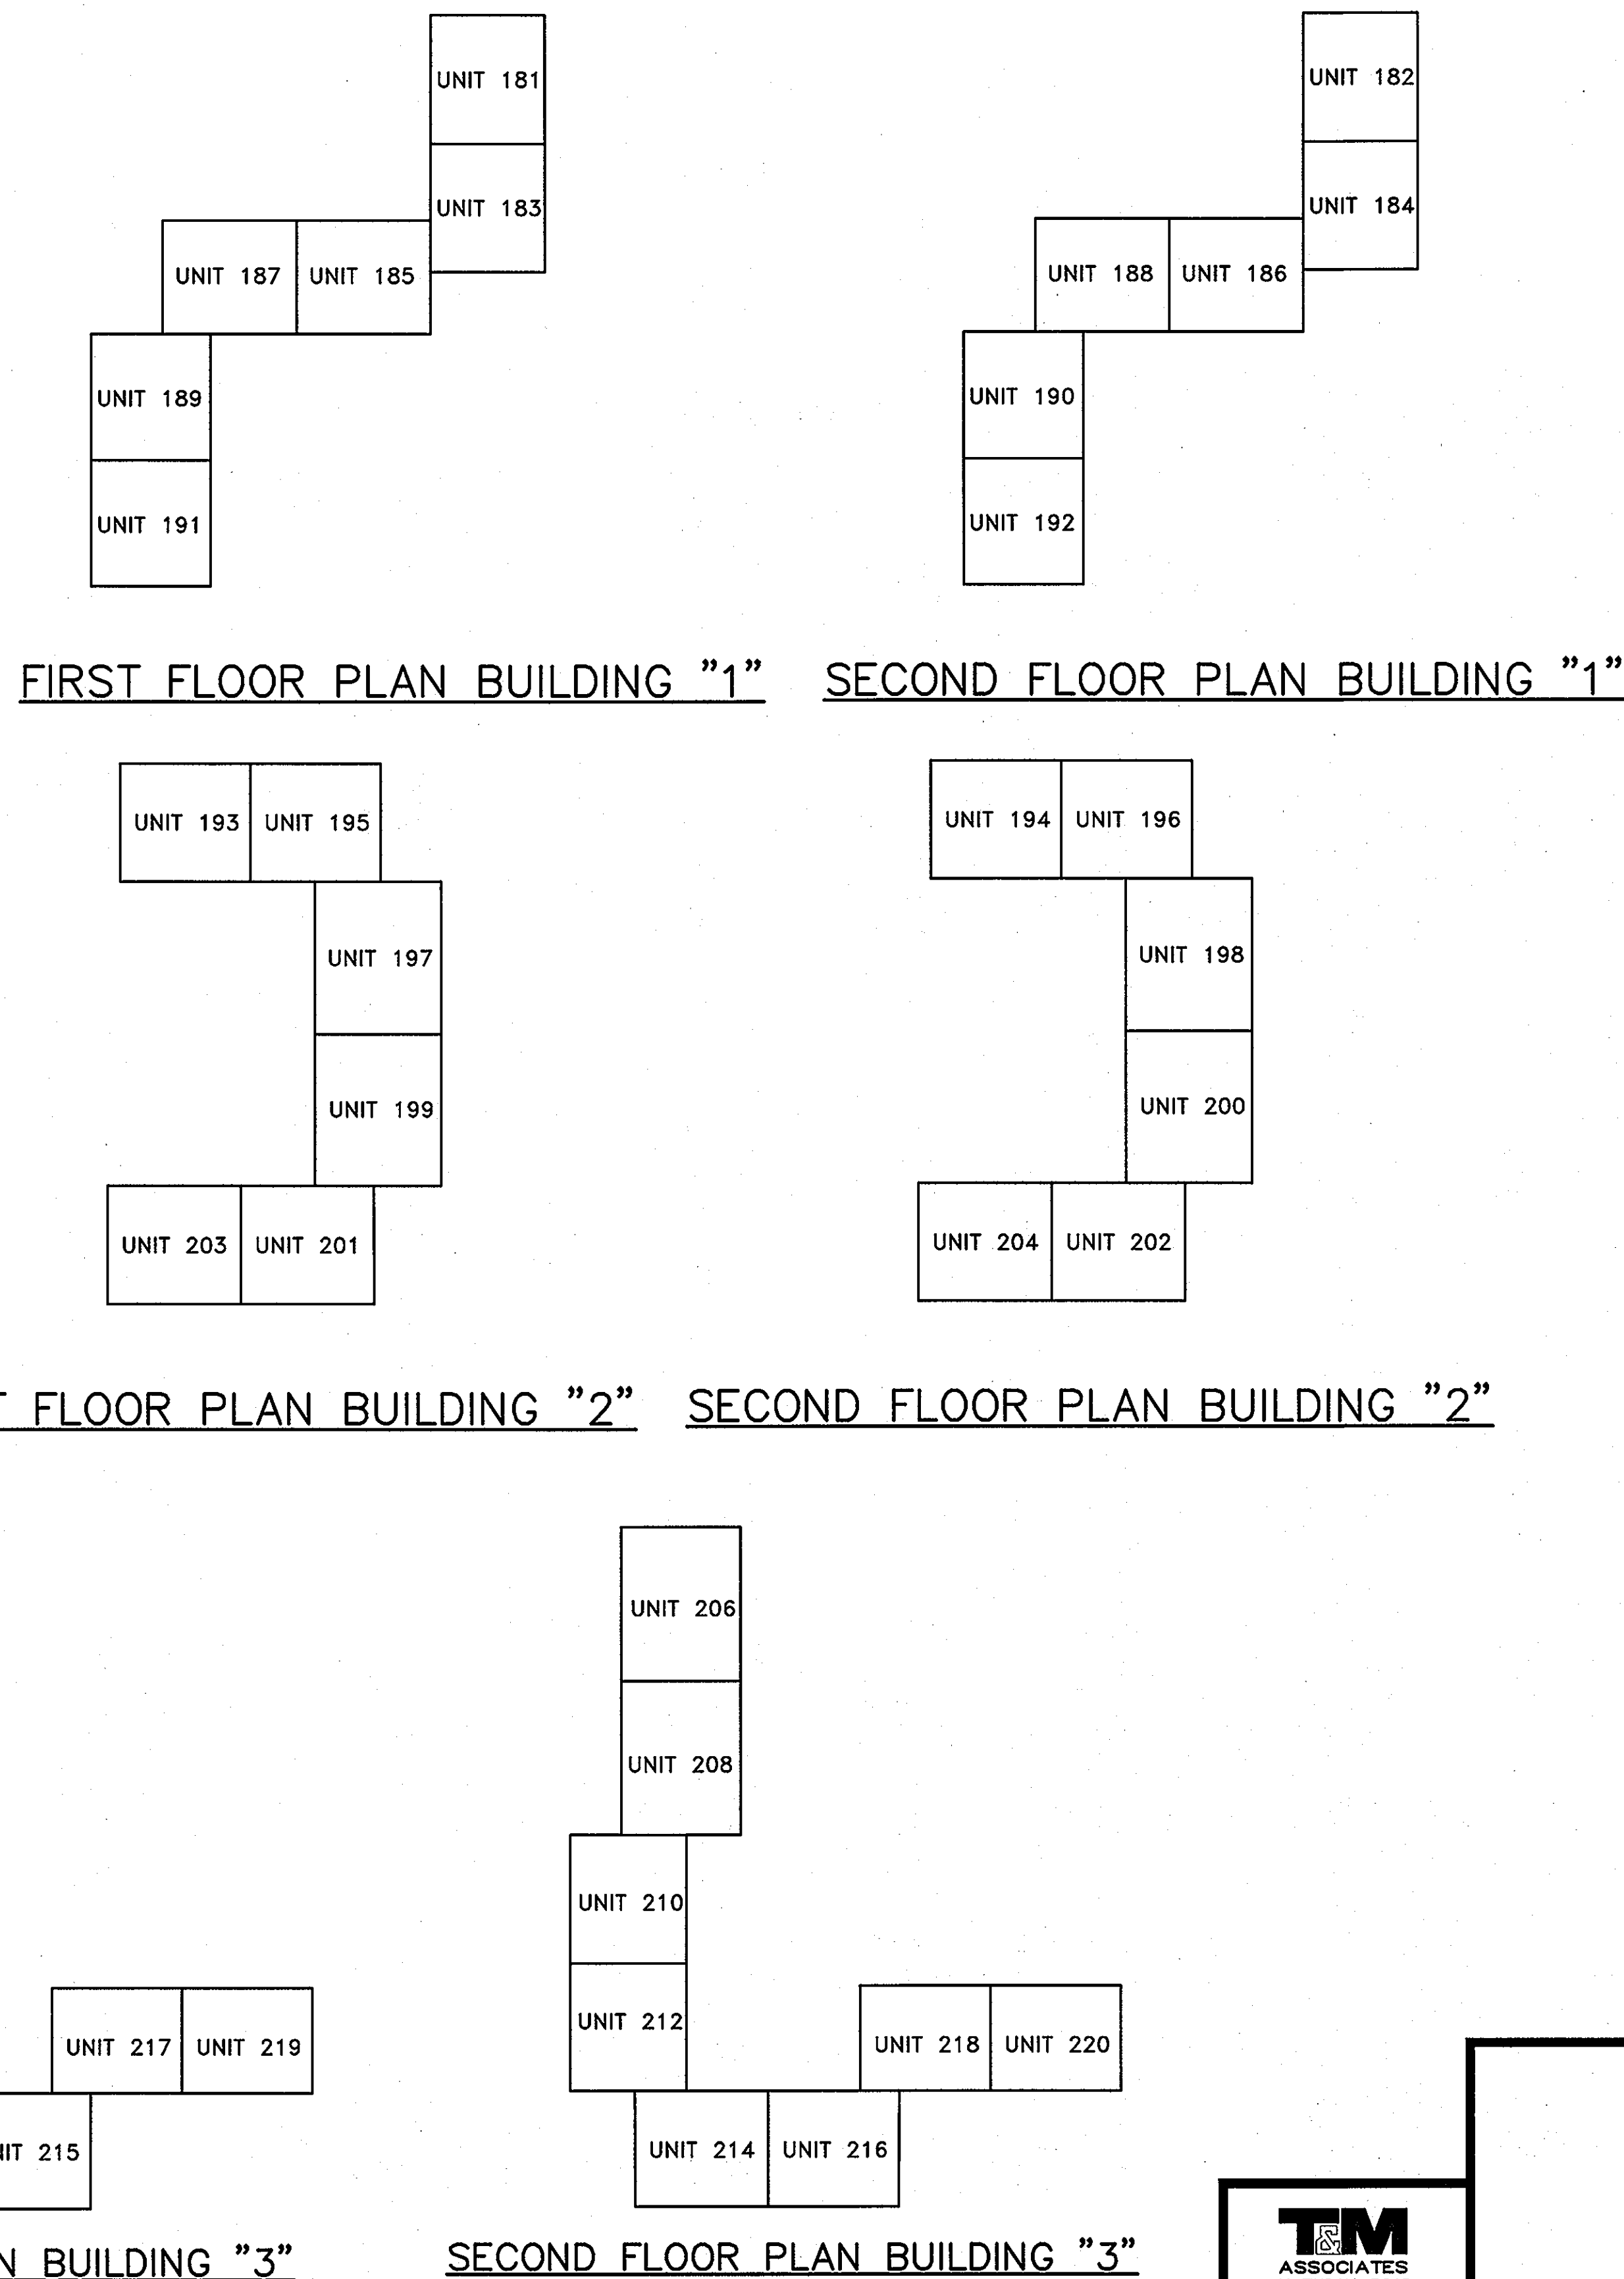


MANOR EAST, A CONDOMINIUM				
UNIT NUMBER	UNIT QUAL	FLOOR	AREA (SF)	% OF INTEREST
181	C0081	1	769.5	2.355
182	C0082	2	787.5	2.410
183	C0083	1	769.5	2.355
184	C0084	2	787.5	2.410
185	C0085	1	769.5	2.355
186	C0086	2	787.5	2.410
187	C0087	1	769.5	2.355
188	C0088	2	787.5	2.410
189	C0089	1	769.5	2.355
190	C0090	2	787.5	2.410
191	C0091	1	769.5	2.355
192	C0092	2	787.5	2.410
193	C0093	1	769.5	2.355
194	C0094	2	787.5	2.410
195	C0095	1	769.5	2.355
196	C0096	2	787.5	2.410
197	C0097	1	960.75	2.944
198	C0098	2	978.75	2.996
199	C0099	1	960.75	2.944
200	C0100	2	978.75	2.996
201	C0101	1	769.5	2.355
202	C0102	2	787.5	2.410
203	C0103	1	769.5	2.355
204	C0104	2	787.5	2.410
205	C0105	1	960.75	2.944
206	C0106	2	978.75	2.996
207	C0107	1	960.75	2.944
208	C0108	2	978.75	2.996
209	C0109	1	769.5	2.355
210	C0110	2	787.5	2.410
211	C0111	1	769.5	2.355
212	C0112	2	787.5	2.410
213	C0113	1	769.5	2.355
214	C0114	2	787.5	2.410
215	C0115	1	769.5	2.355
216	C0116	2	787.5	2.410
217	C0117	1	769.5	2.355
218	C0118	2	787.5	2.410
219	C0119	1	769.5	2.355
220	C0120	2	787.5	2.410

T&M
ASSOCIATES
11 TINDALL ROAD
MIDDLETOWN, NJ 07748
TEL 732-671-6400
FAX 732-671-7365
NEW JERSEY BOARD OF
PROFESSIONAL ENGINEERS AND
LAND SURVEYORS
CERTIFICATE OF AUTHORIZATION
240A27987500

TAX MAP
BOROUGH OF RED BANK
MONMOUTH COUNTY, NEW JERSEY
SCALE: 1"= 30' FEBRUARY, 2014
RICHARD A. MORALLE, P.E., P.L.S.
T & M ASSOCIATES
11 TINDALL ROAD, MIDDLETOWN TOWNSHIP
NEW JERSEY, 07748



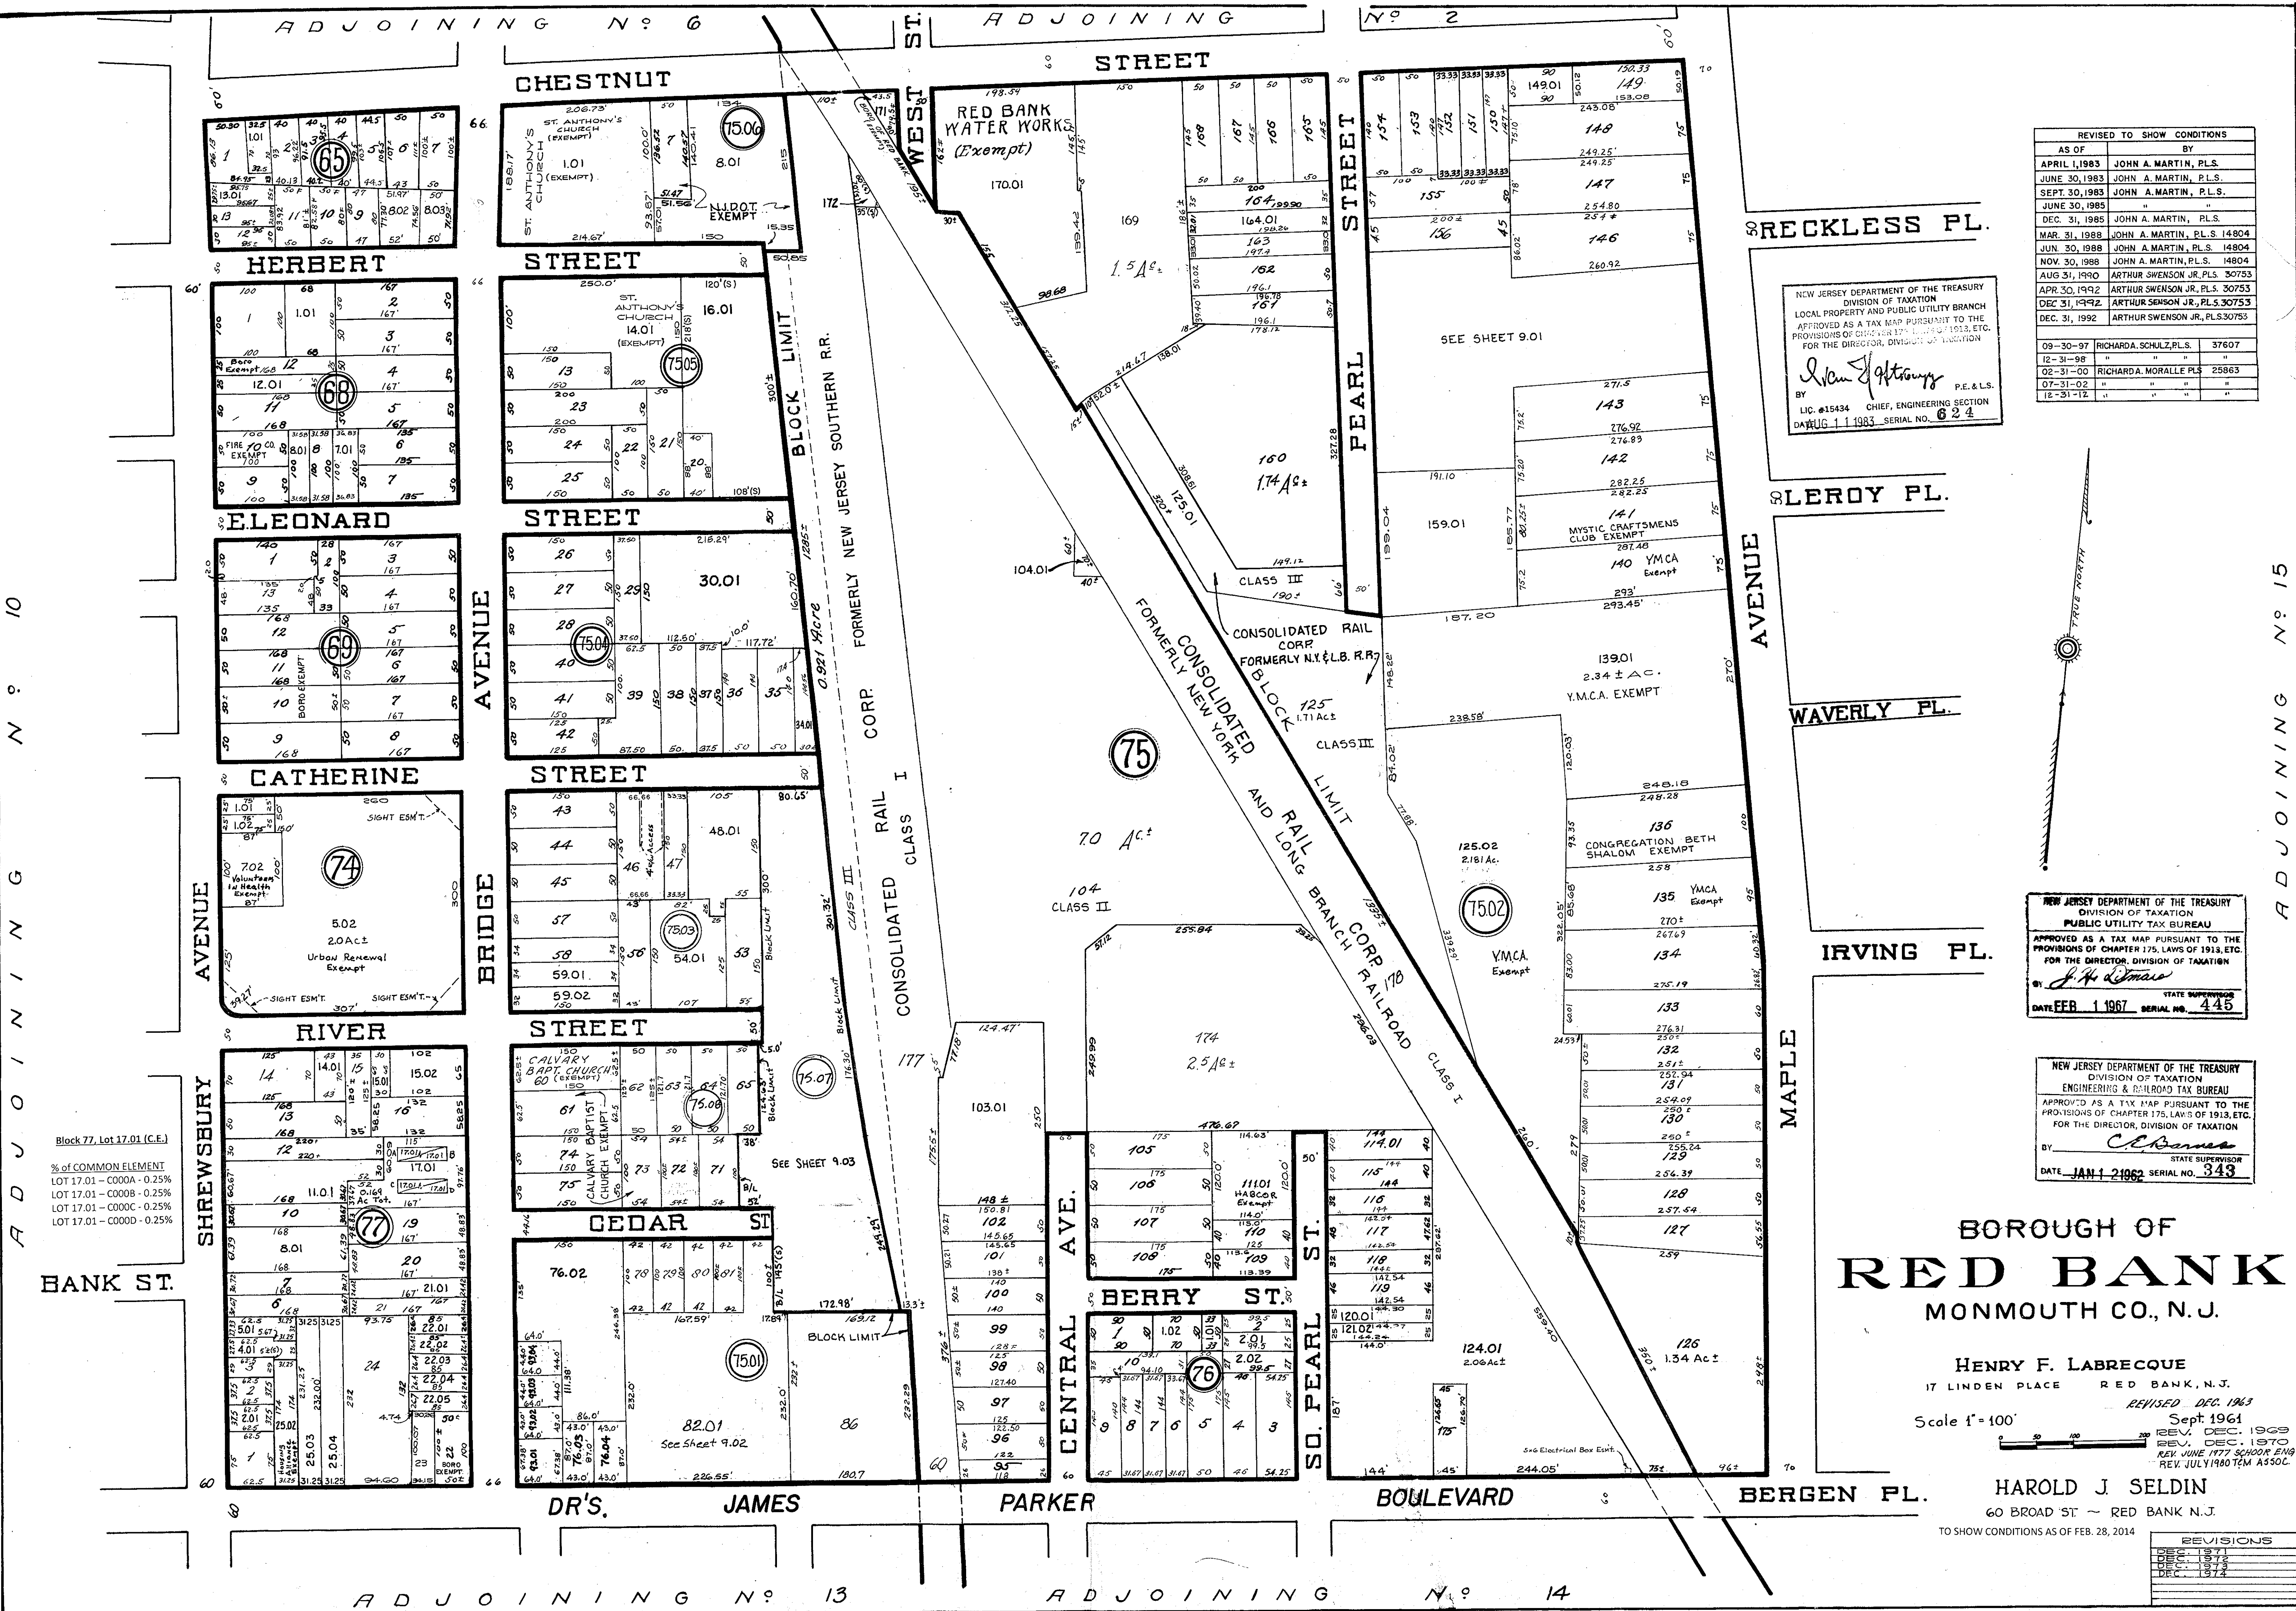

REVISED TO SHOW CONDITIONS

AS OF	BY
APRIL 1, 1983	JOHN A. MARTIN, P.L.S.
JUNE 30, 1983	JOHN A. MARTIN, P.L.S.
SEPT. 30, 1983	JOHN A. MARTIN, P.L.S.
JUNE 30, 1985	"
DEC. 31, 1985	JOHN A. MARTIN, P.L.S.
MAR. 31, 1988	JOHN A. MARTIN, P.L.S. 14804
JUN. 30, 1988	JOHN A. MARTIN, P.L.S. 14804
NOV. 30, 1988	JOHN A. MARTIN, P.L.S. 14804
AUG. 31, 1990	ARTHUR SWENSON JR., P.L.S. 30753
APR. 30, 1992	ARTHUR SWENSON JR., P.L.S. 30753
DEC. 31, 1992	ARTHUR SWENSON JR., P.L.S. 30753
DEC. 31, 1992	ARTHUR SWENSON JR., P.L.S. 30753

09-30-97 RICHARD A. SCHULZ, P.L.S. 37607
12-31-98 " " " " " "
02-31-00 RICHARD A. MORALLE, P.L.S. 25863
07-31-02 " " " " " "
12-31-12 " " " " " "

NEW JERSEY DEPARTMENT OF THE TREASURY
DIVISION OF TAXATION
LOCAL PROPERTY AND PUBLIC UTILITY TAX BRANCH
APPROVED AS A TAX MAP PURSUANT TO THE
PROVISIONS OF CHAPTER 175, LAWS OF 1913, ETC.
FOR THE DIRECTOR, DIVISION OF TAXATION

John J. Thompson P.E. & L.S.
BY LIC. #15434 CHIEF, ENGINEERING SECTION
DATE AUG. 1, 1983 SERIAL NO. 624

NEW JERSEY DEPARTMENT OF THE TREASURY
DIVISION OF TAXATION
PUBLIC UTILITY TAX BUREAU
APPROVED AS A TAX MAP PURSUANT TO THE
PROVISIONS OF CHAPTER 175, LAWS OF 1913, ETC.
FOR THE DIRECTOR, DIVISION OF TAXATION

J. H. Dumas STATE SUPERVISOR
DATE FEB. 1, 1967 SERIAL NO. 445

NEW JERSEY DEPARTMENT OF THE TREASURY
DIVISION OF TAXATION
ENGINEERING & RAILROAD TAX BUREAU
APPROVED AS A TAX MAP PURSUANT TO THE
PROVISIONS OF CHAPTER 175, LAWS OF 1913, ETC.
FOR THE DIRECTOR, DIVISION OF TAXATION

BY *C. E. Barnes* STATE SUPERVISOR
DATE JAN. 1, 1962 SERIAL NO. 343

BOROUGH OF RED BANK MONMOUTH CO., N.J.

HENRY F. LABRECQUE
17 LINDEN PLACE RED BANK, N.J.
REVISED DEC. 1963
Scale 1" = 100'

REV. DEC. 1963
REV. DEC. 1970
REV. JUNE 1977 SCHOOL ENG.
REV. JULY 1980 T&M ASSOC.

HAROLD J. SELDIN
60 BROAD ST. ~ RED BANK N.J.
TO SHOW CONDITIONS AS OF FEB. 28, 2014

REVISIONS



DATE	DESCRIPTION
DEC. 1971	
DEC. 1972	
DEC. 1973	

THIRD FLOOR LOT AREAS

LOT	AREA	PERCENTAGE OF INTEREST IN GENERAL COMMON ELEMENTS
5.07	1024 S.F.±	.02559


SECOND FLOOR LOT AREAS

LOT	AREA	PERCENTAGE OF INTEREST IN GENERAL COMMON ELEMENTS
1.02	1294 S.F. ±	.03234
1.03	525 S.F. ±	.01312
1.04	525 S.F. ±	.01312
2.02	1648 S.F. ±	.04119
3.08	498 S.F. ±	.01245
3.09	252 S.F. ±	.00630
3.08	1253 S.F. ±	.03132
3.06	1064 S.F. ±	.02659
3.07	449 S.F. ±	.01122
3.10	449 S.F. ±	.01122
4.02	2144 S.F. ±	.05359
5.03	1030 S.F. ±	.02574
5.04	700 S.F. ±	.01750
5.05	290 S.F. ±	.00725
6.03	290 S.F. ±	.00725
6.03	295 S.F. ±	.00737
6.04	295 S.F. ±	.00737
6.05	370 S.F. ±	.00925
6.06	700 S.F. ±	.01750
7.02	1529 S.F. ±	.03822
8.02	1645 S.F. ±	.04111
9.12	926 S.F. ±	.02315
9.13	525 S.F. ±	.01312
9.03	290 S.F. ±	.00725
9.04	290 S.F. ±	.00725
9.05	290 S.F. ±	.00725
10.02	1266 S.F. ±	.03164

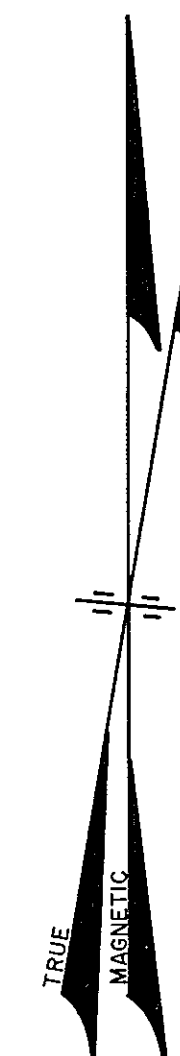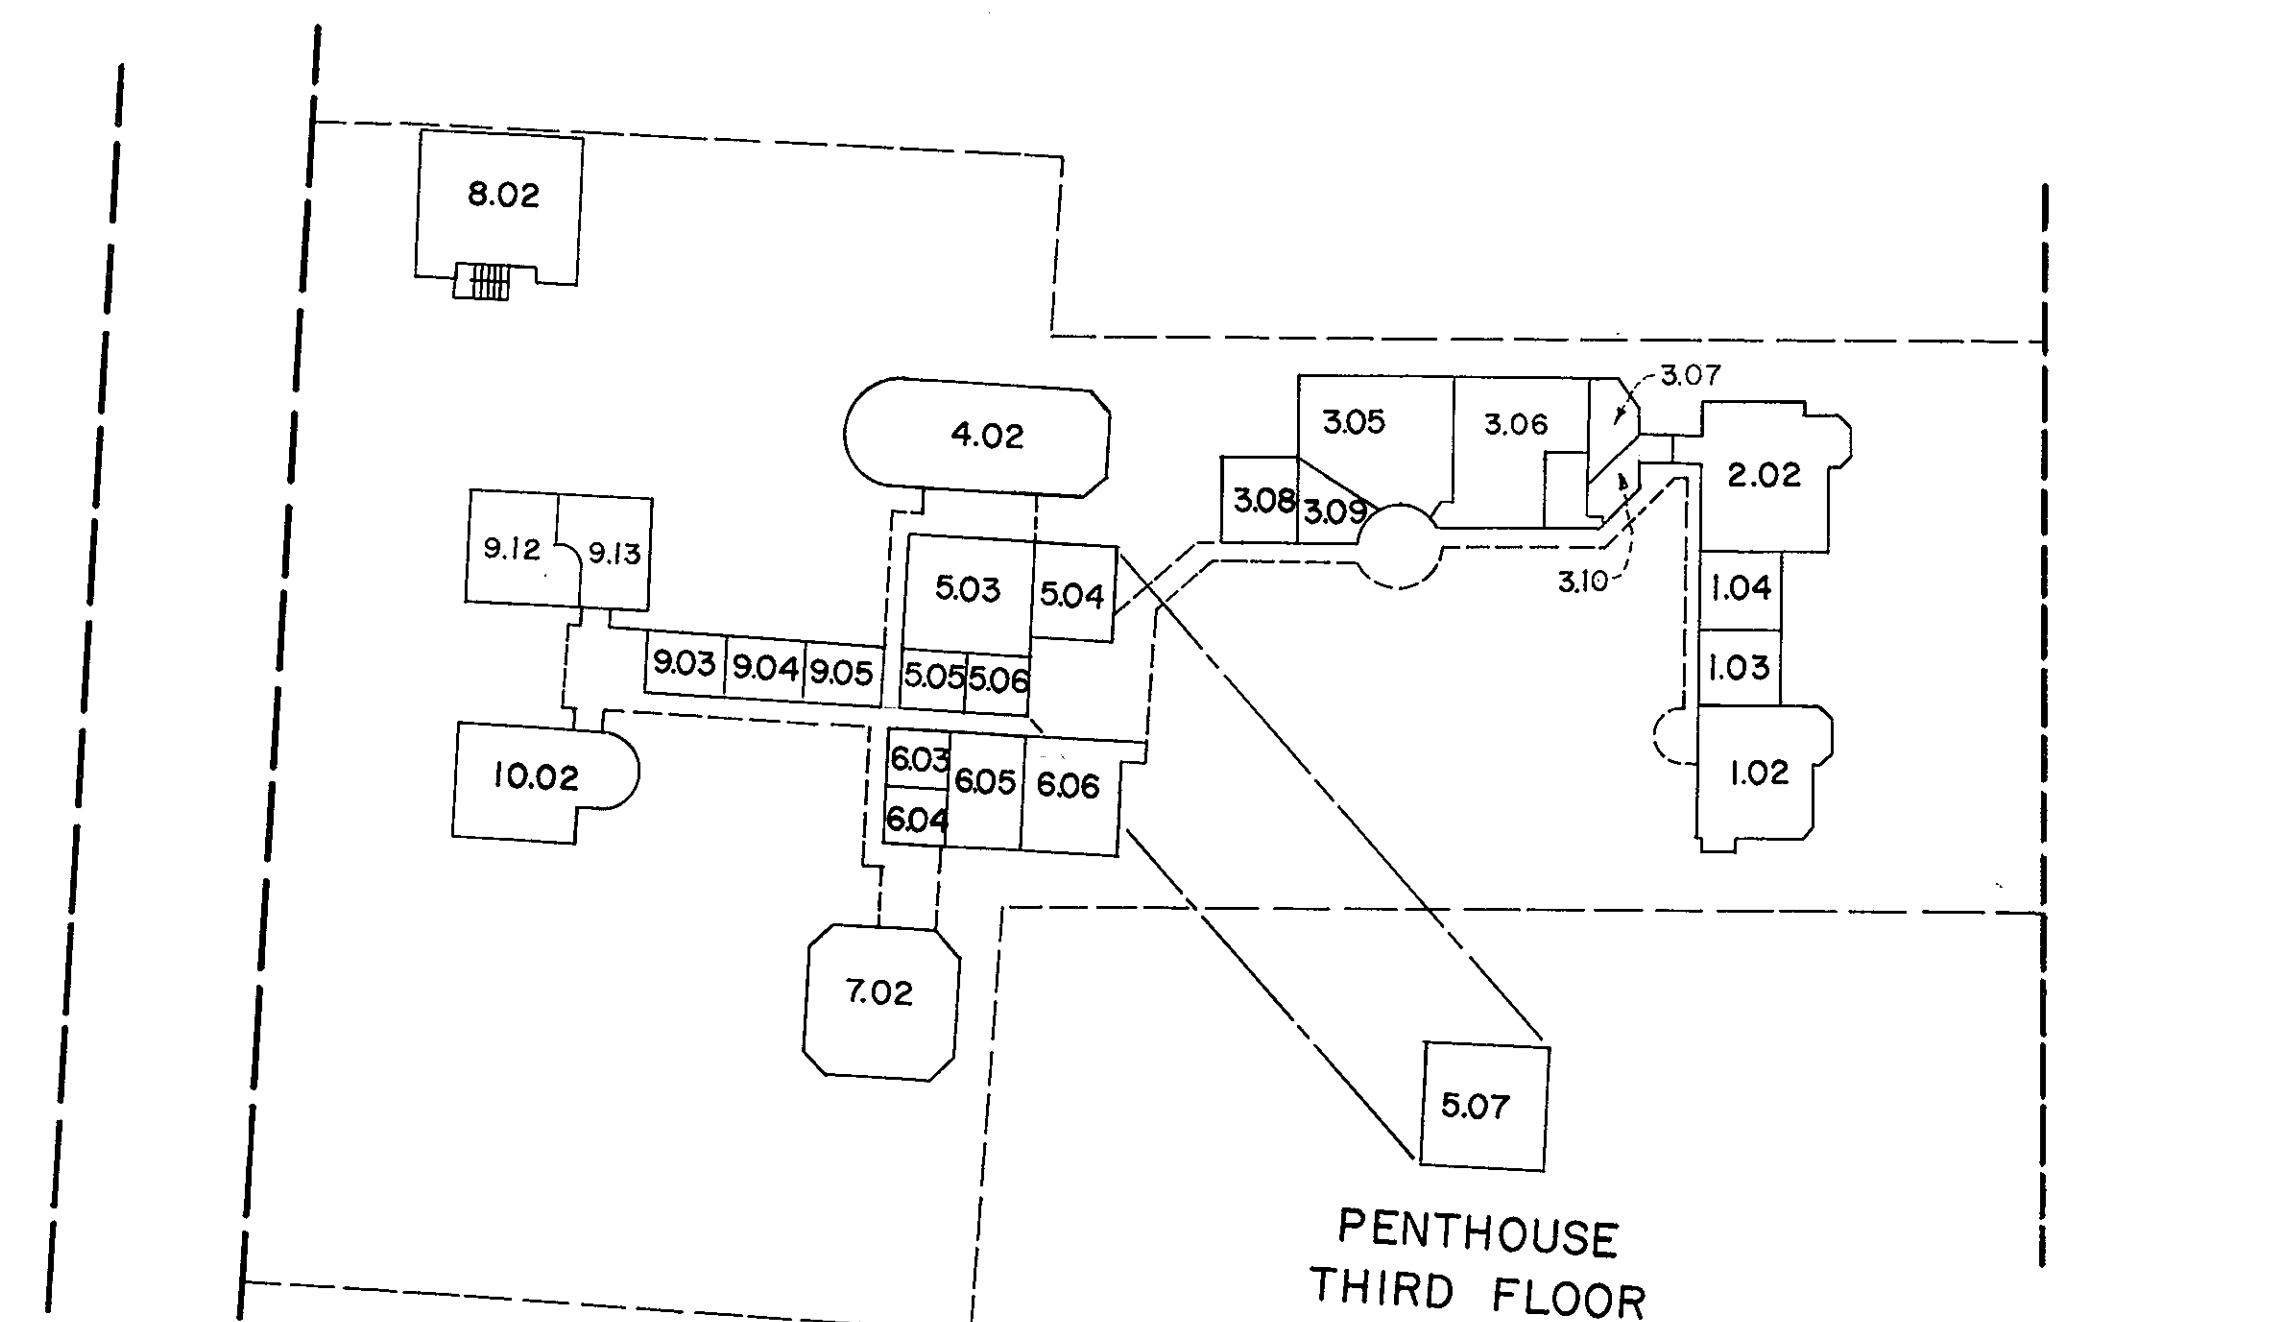

FIRST FLOOR LOT AREAS

LOT	AREA	PERCENTAGE OF INTEREST IN GENERAL COMMON ELEMENTS
1.01	1324 S.F. ±	.03309
2.11	670 S.F. ±	.01674
2.12	967 S.F. ±	.02417
3.01	750 S.F. ±	.01875
3.02	774 S.F. ±	.01935
3.03	1400 S.F. ±	.03499
3.04	700 S.F. ±	.01750
3.11	300 S.F. ±	.00749
4.01	1952 S.F. ±	.04879
5.01	1030 S.F. ±	.02574
5.02	700 S.F. ±	.01750
6.01	1030 S.F. ±	.02574
6.02	700 S.F. ±	.01750
7.01	1529 S.F. ±	.03822
8.01	1611 S.F. ±	.04026
9.06	852 S.F. ±	.02129
9.01	599 S.F. ±	.01497
10.03	630 S.F. ±	.01575
10.01	636 S.F. ±	.01589

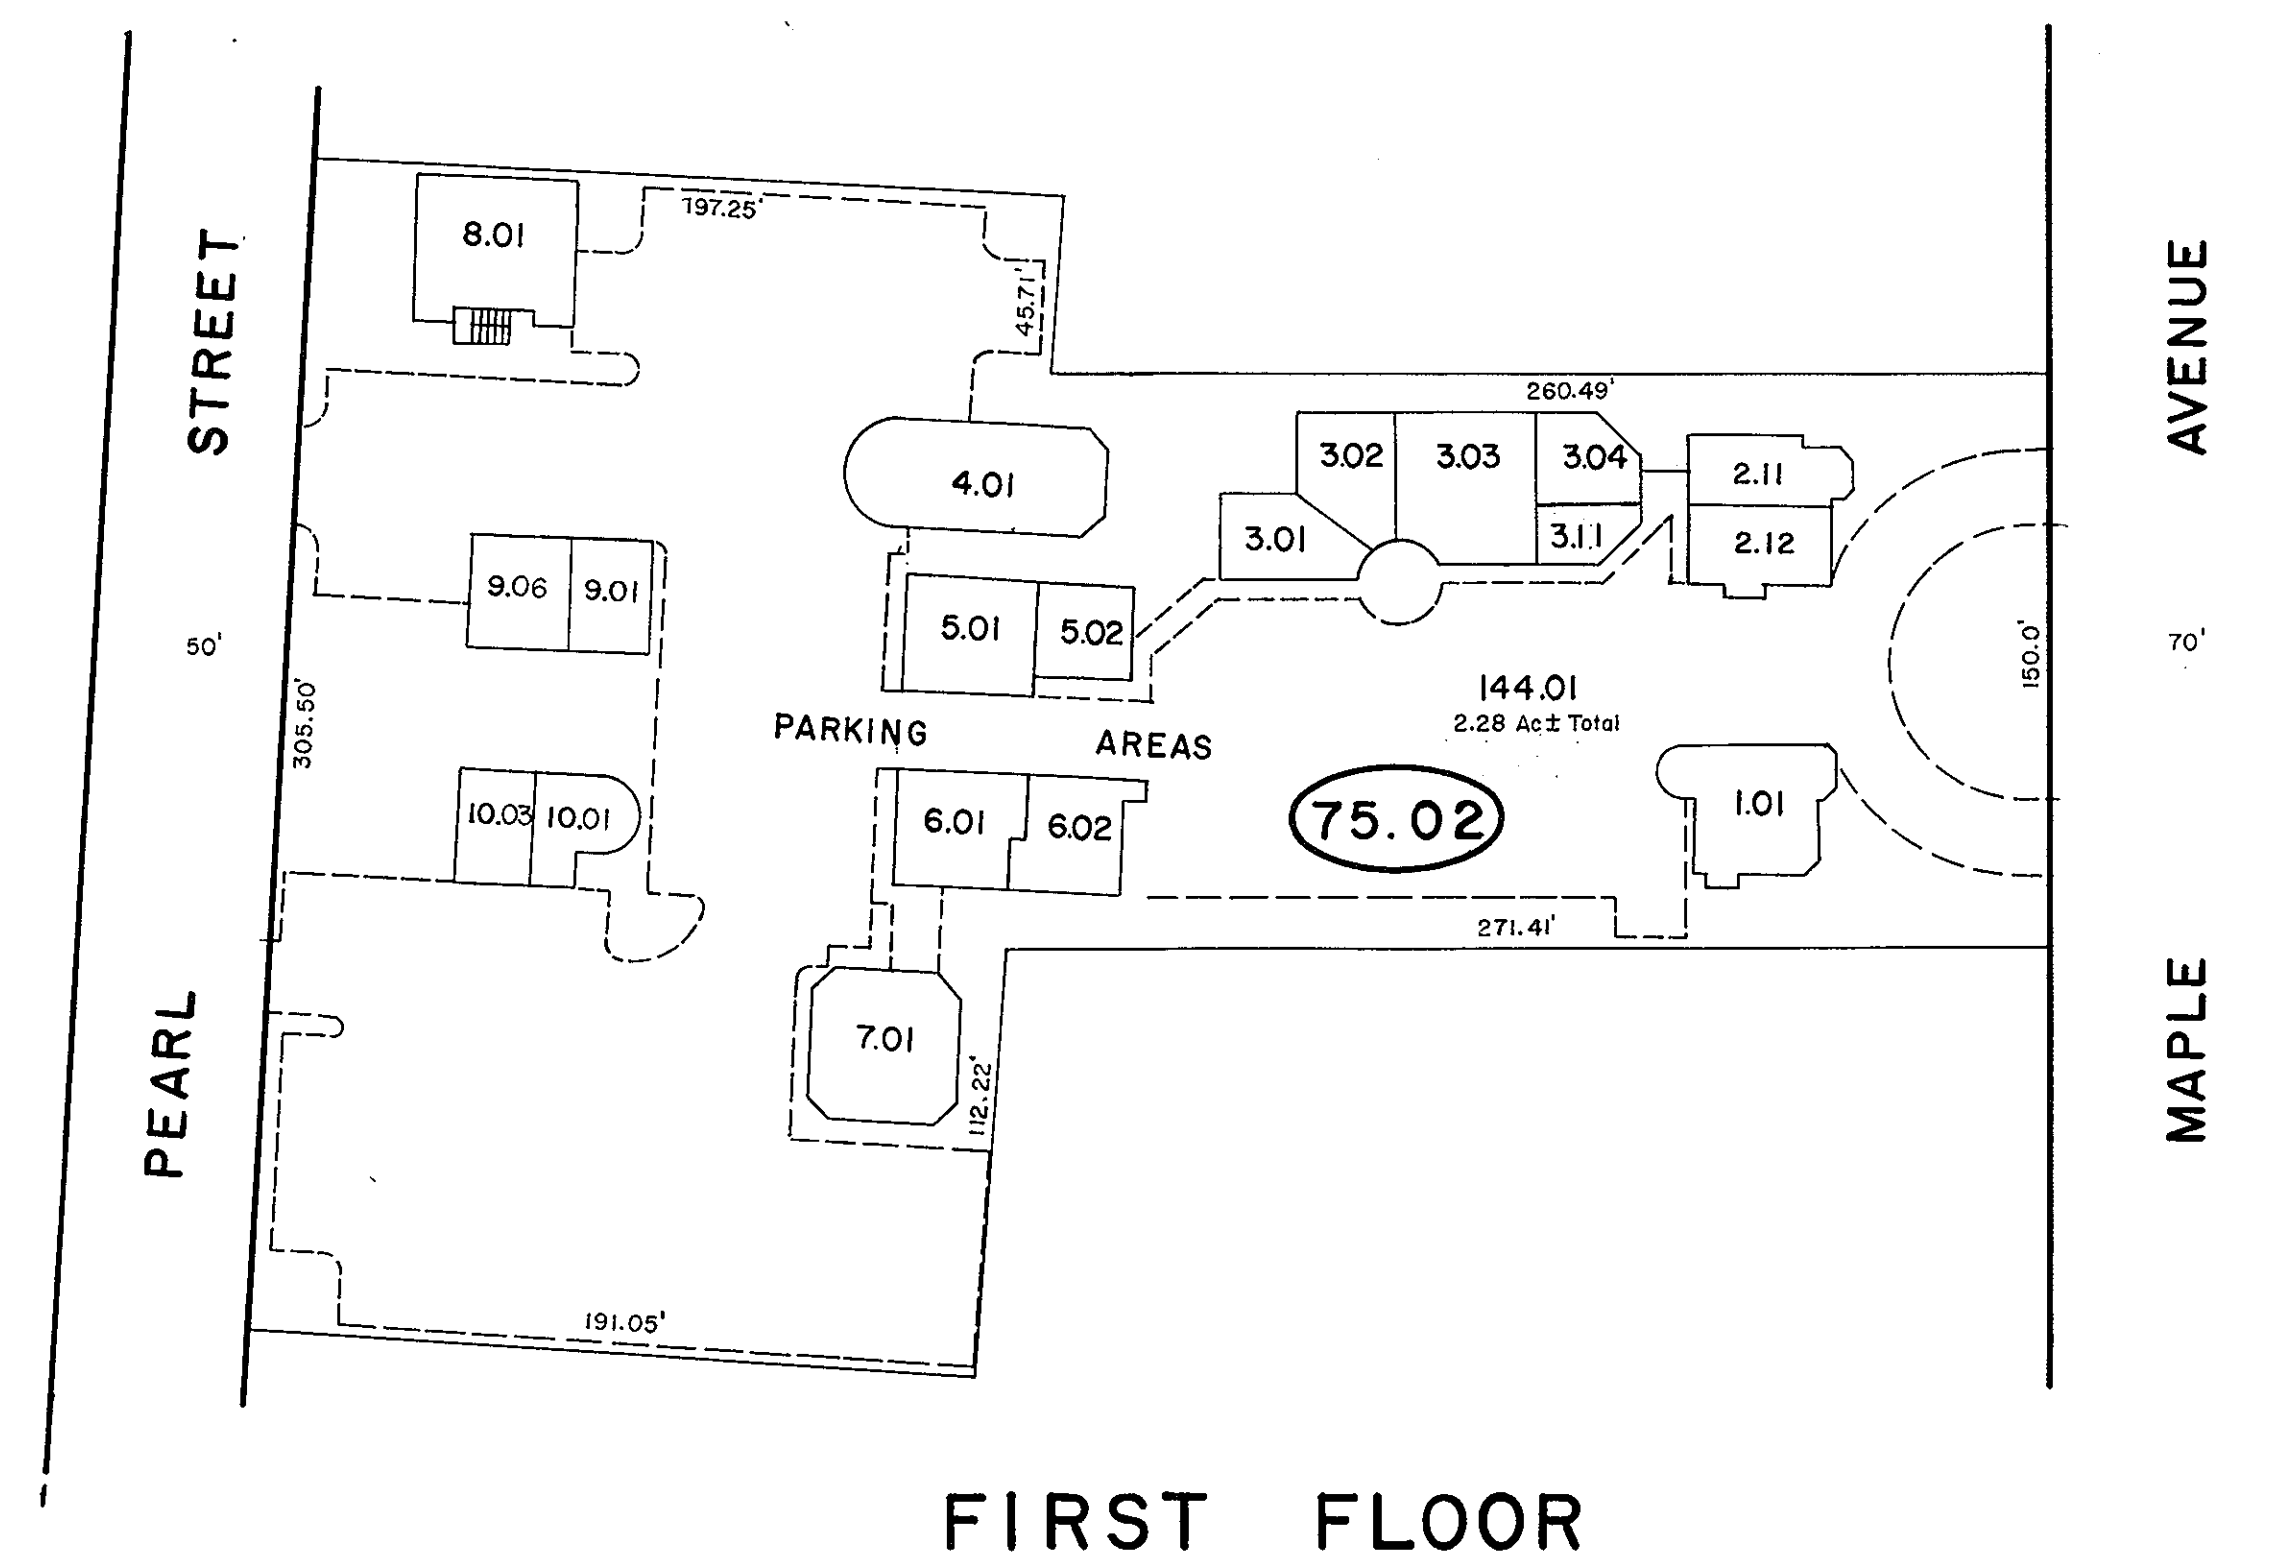

NEW JERSEY DEPARTMENT OF THE TREASURY
DIVISION OF TAXATION
LOCAL PROPERTY AND PUBLIC UTILITY BRANCH
APPROVED AS A TAX MAP PURSUANT TO THE
PROVISIONS OF CHAPTER 175, LAWS OF 1913, ETC.
FOR THE DIRECTOR, DIVISION OF TAXATION

John J. Hoffmeyer

BY _____ P.E. & L.S.
LIC. #15434 CHIEF, ENGINEERING SECTION
DATE: JLC 1.1.1087 SERIAL NO. 624


[illegible]

TAX MAP
BOROUGH OF RED BANK
MONMOUTH COUNTY, NEW JERSEY
SCALE 1"=50' **JUNE 30, 1983**
JOHN A. MARTIN P.L.S.
1060 HIGHWAY 35
MIDDLETOWN TOWNSHIP
TO SHOW CONDITIONS AS OF FEB. 28, 2014

REVISIONS		
DATE	NAME	LIC. NO.



SEE SHEET 9
"BERGEN SQUARE CONDOMINIUM"
BLOCK 75.01
LOT 82.01

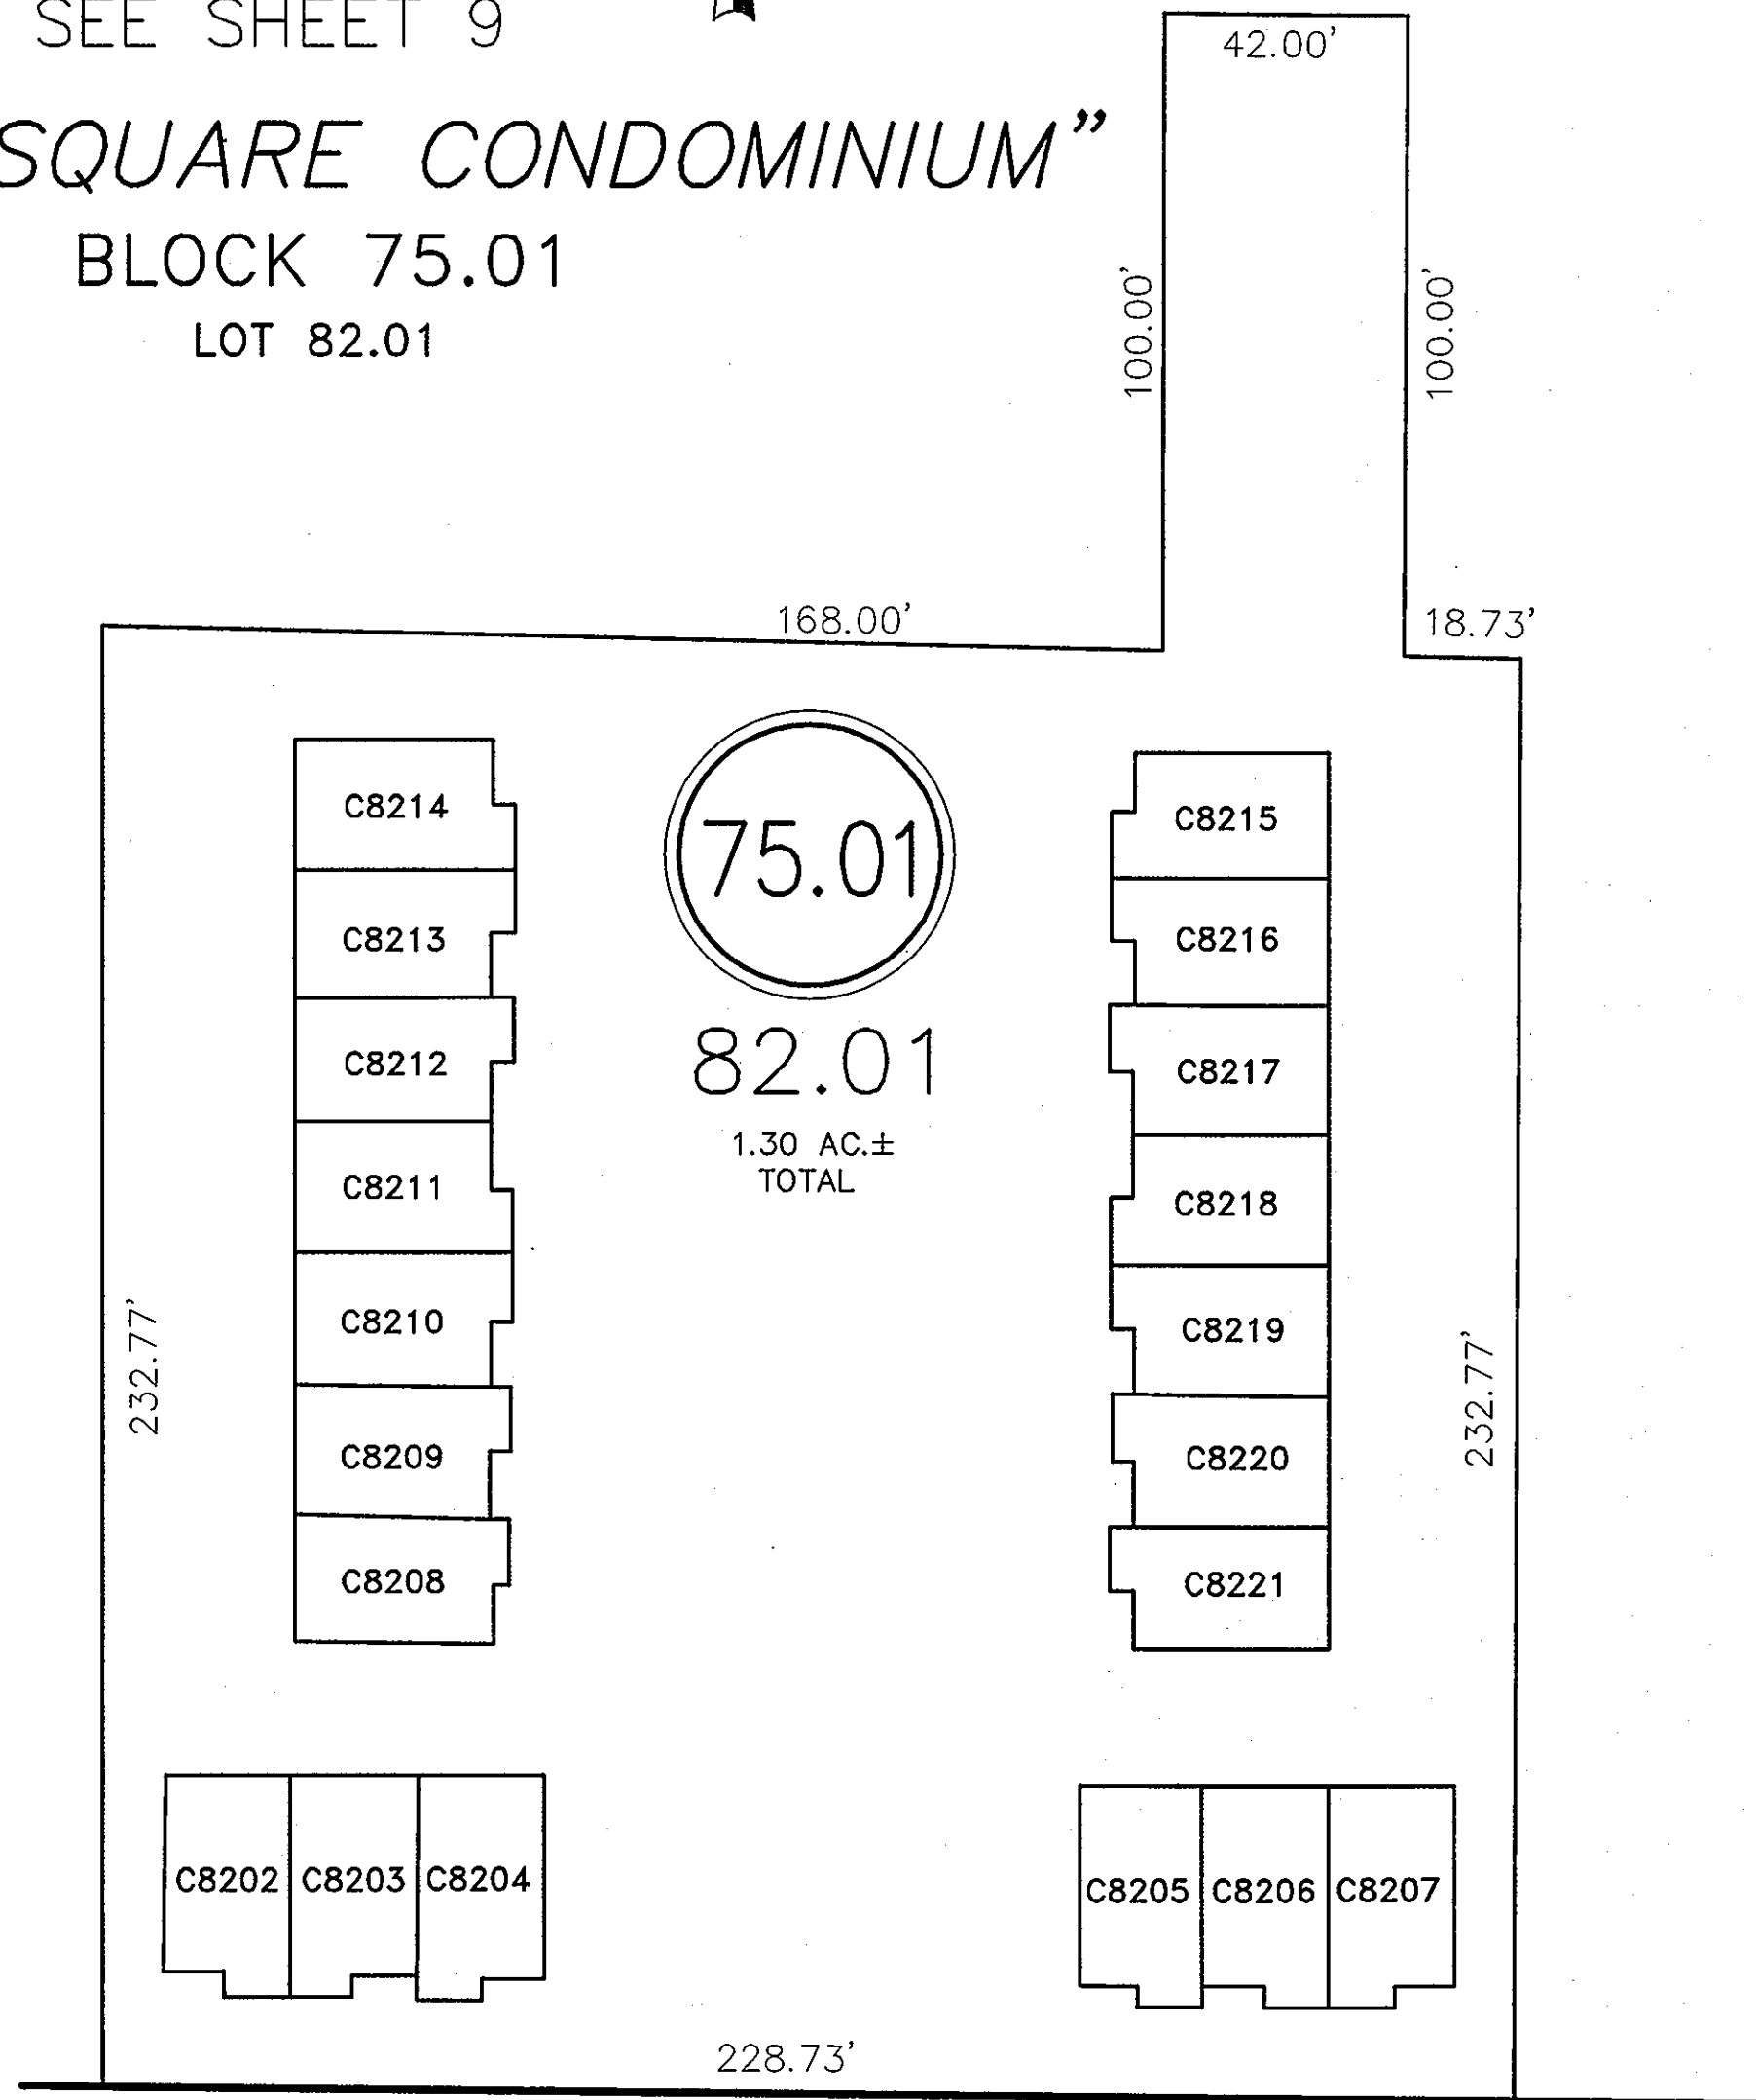

WEST BERGEN PLACE 60'

BERGEN PLACE CONDOMINIUM		
UNIT NUMBER	QUALIFIER	% OF INTEREST
2	C8202	5.00
3	C8203	5.00
4	C8204	5.00
5	C8205	5.00
6	C8206	5.00
7	C8207	5.00
8	C8208	5.00
9	C8209	5.00
10	C8210	5.00
11	C8211	5.00
12	C8212	5.00
13	C8213	5.00
14	C8214	5.00
15	C8215	5.00
16	C8216	5.00
17	C8217	5.00
18	C8218	5.00
19	C8219	5.00
20	C8220	5.00
21	C8221	5.00



TAX MAP
BOROUGH OF RED BANK
MONMOUTH COUNTY, NEW JERSEY
SCALE: 1"= 30' FEBRUARY, 2014
RICHARD A. MORALLE, P.E., P.L.S.
T & M ASSOCIATES
11 TINDALL ROAD, MIDDLETOWN TOWNSHIP
NEW JERSEY, 07748

Middletown Township
Monmouth County

North Shrewsbury River
WETLANDS
TIDELANDS LIMIT

RED BANK BOARD OF EDUCATION
19.70 AC±
(Exempt)

71

LOCUST

LOCUST PL.
6.01
10.01
11.01

LEIGHTON PL.

AVENUE

32
31
30
29
28
27
26
25
24
23
22
21
20
19
18
17
16
15
14
13
12
11
10
9
8
7
6
5
4
3
2
1

HERBERT

STREET

39
38
EARL

STREET

W. LEONARD

STREET

3
2
1
2
STREET

1
2
STREET

1
2
STREET

1
2
BOULEVARD

12

NEW JERSEY DEPARTMENT OF THE TREASURY
DIVISION OF TAXATION
LOCAL PROPERTY AND PUBLIC UTILITY TAX
APPROVED AS A TAX MAP PURSUANT TO THE
PROVISIONS OF CHAPTER 175, LAWS OF 1913, ETC.
FOR THE DIRECTOR, DIVISION OF TAXATION
BY *John J. Hafferty* P.E. & L.S.
CHIEF, ENGINEERING SECTION
DATE AUG 11 1983, SERIAL NO. 624

REVISED TO SHOW CONDITIONS	
AS OF	BY
APRIL 1, 1983	JOHN A. MARTIN, P.L.S.
JUNE 30, 1983	JOHN A. MARTIN, P.L.S.
JULY 30, 1984	JOHN A. MARTIN, P.L.S.
FEB. 29, 1988	JOHN A. MARTIN, P.L.S. 14804
JUNE 30, 1991	ARTHUR SWENSON JR., P.L.S. 30753
DEC. 31, 1992	ARTHUR SWENSON JR., P.L.S. 30753
JULY 30, 1995	ARTHUR SWENSON JR., P.L.S. 30753

12-31-98	RICHARD A. SCHULZ, P.E., P.L.S. 37607
07-31-02	RICHARD A. MORALLE, P.E., P.L.S. 825863
11-30-04	" " " " " "
05-31-06	" " " " " "
11-30-06	" " " " " "
12-31-12	" " " " " "
05-31-14	" " " " " "

HAROLD J. SELDIN
60 BROAD ST. ~ RED BANK N.J.
REVISED Oct. 1966

NEW JERSEY DEPARTMENT OF THE TREASURY
DIVISION OF TAXATION
PUBLIC UTILITY TAX BUREAU
APPROVED AS A TAX MAP PURSUANT TO THE
PROVISIONS OF CHAPTER 175, LAWS OF 1913, ETC.
FOR THE DIRECTOR, DIVISION OF TAXATION
BY *J. H. Roman* STATE SUPERVISOR
DATE FEB 1 1967 SERIAL NO. 445

NEW JERSEY DEPARTMENT OF THE TREASURY
DIVISION OF TAXATION
ENGINEERING & RAILROAD TAX BUREAU
APPROVED AS A TAX MAP PURSUANT TO THE
PROVISIONS OF CHAPTER 175, LAWS OF 1913, ETC.
FOR THE DIRECTOR, DIVISION OF TAXATION
BY *C. L. Bonner* STATE SUPERVISOR
DATE JAN 1 2 1962 SERIAL NO. 343

BOROUGH OF
RED BANK
MONMOUTH CO., N.J.

TO SHOW CONDITIONS AS OF FEB. 28, 2014
HENRY F. LABRECQUE
17 LINDEN PLACE RED BANK, N.J.

Scale 1" = 100'
REVISED DEC. 1963
Sept 1961
REV. JUNE 11, 1964
REV. DEC. 1969
REV. DEC. 1970
REV. JUNE 1977 SCHOOL ENG.

REVISIONS	
DEC. 1971	
DEC. 1973	
DEC. 1974	


NOTE: TIDELANDS, WETLANDS AND FLOOD PLAIN LINES DEPICTED
ON THIS TAX MAP ARE SHOWN FOR ASSESSMENT PURPOSES
ONLY AND ARE SUBJECT TO REVISION BY THE PROPER
AUTHORITIES OF THE STATE OF NEW JERSEY

TIDELANDS LIMIT ESTABLISHED FROM TIDELANDS MAP 546-2160.
WETLANDS LIMIT ESTABLISHED FROM WETLANDS MAP 546-2160.

JAMES PARKER

ADJOINING N: 12

MONMOUTH COUNTY

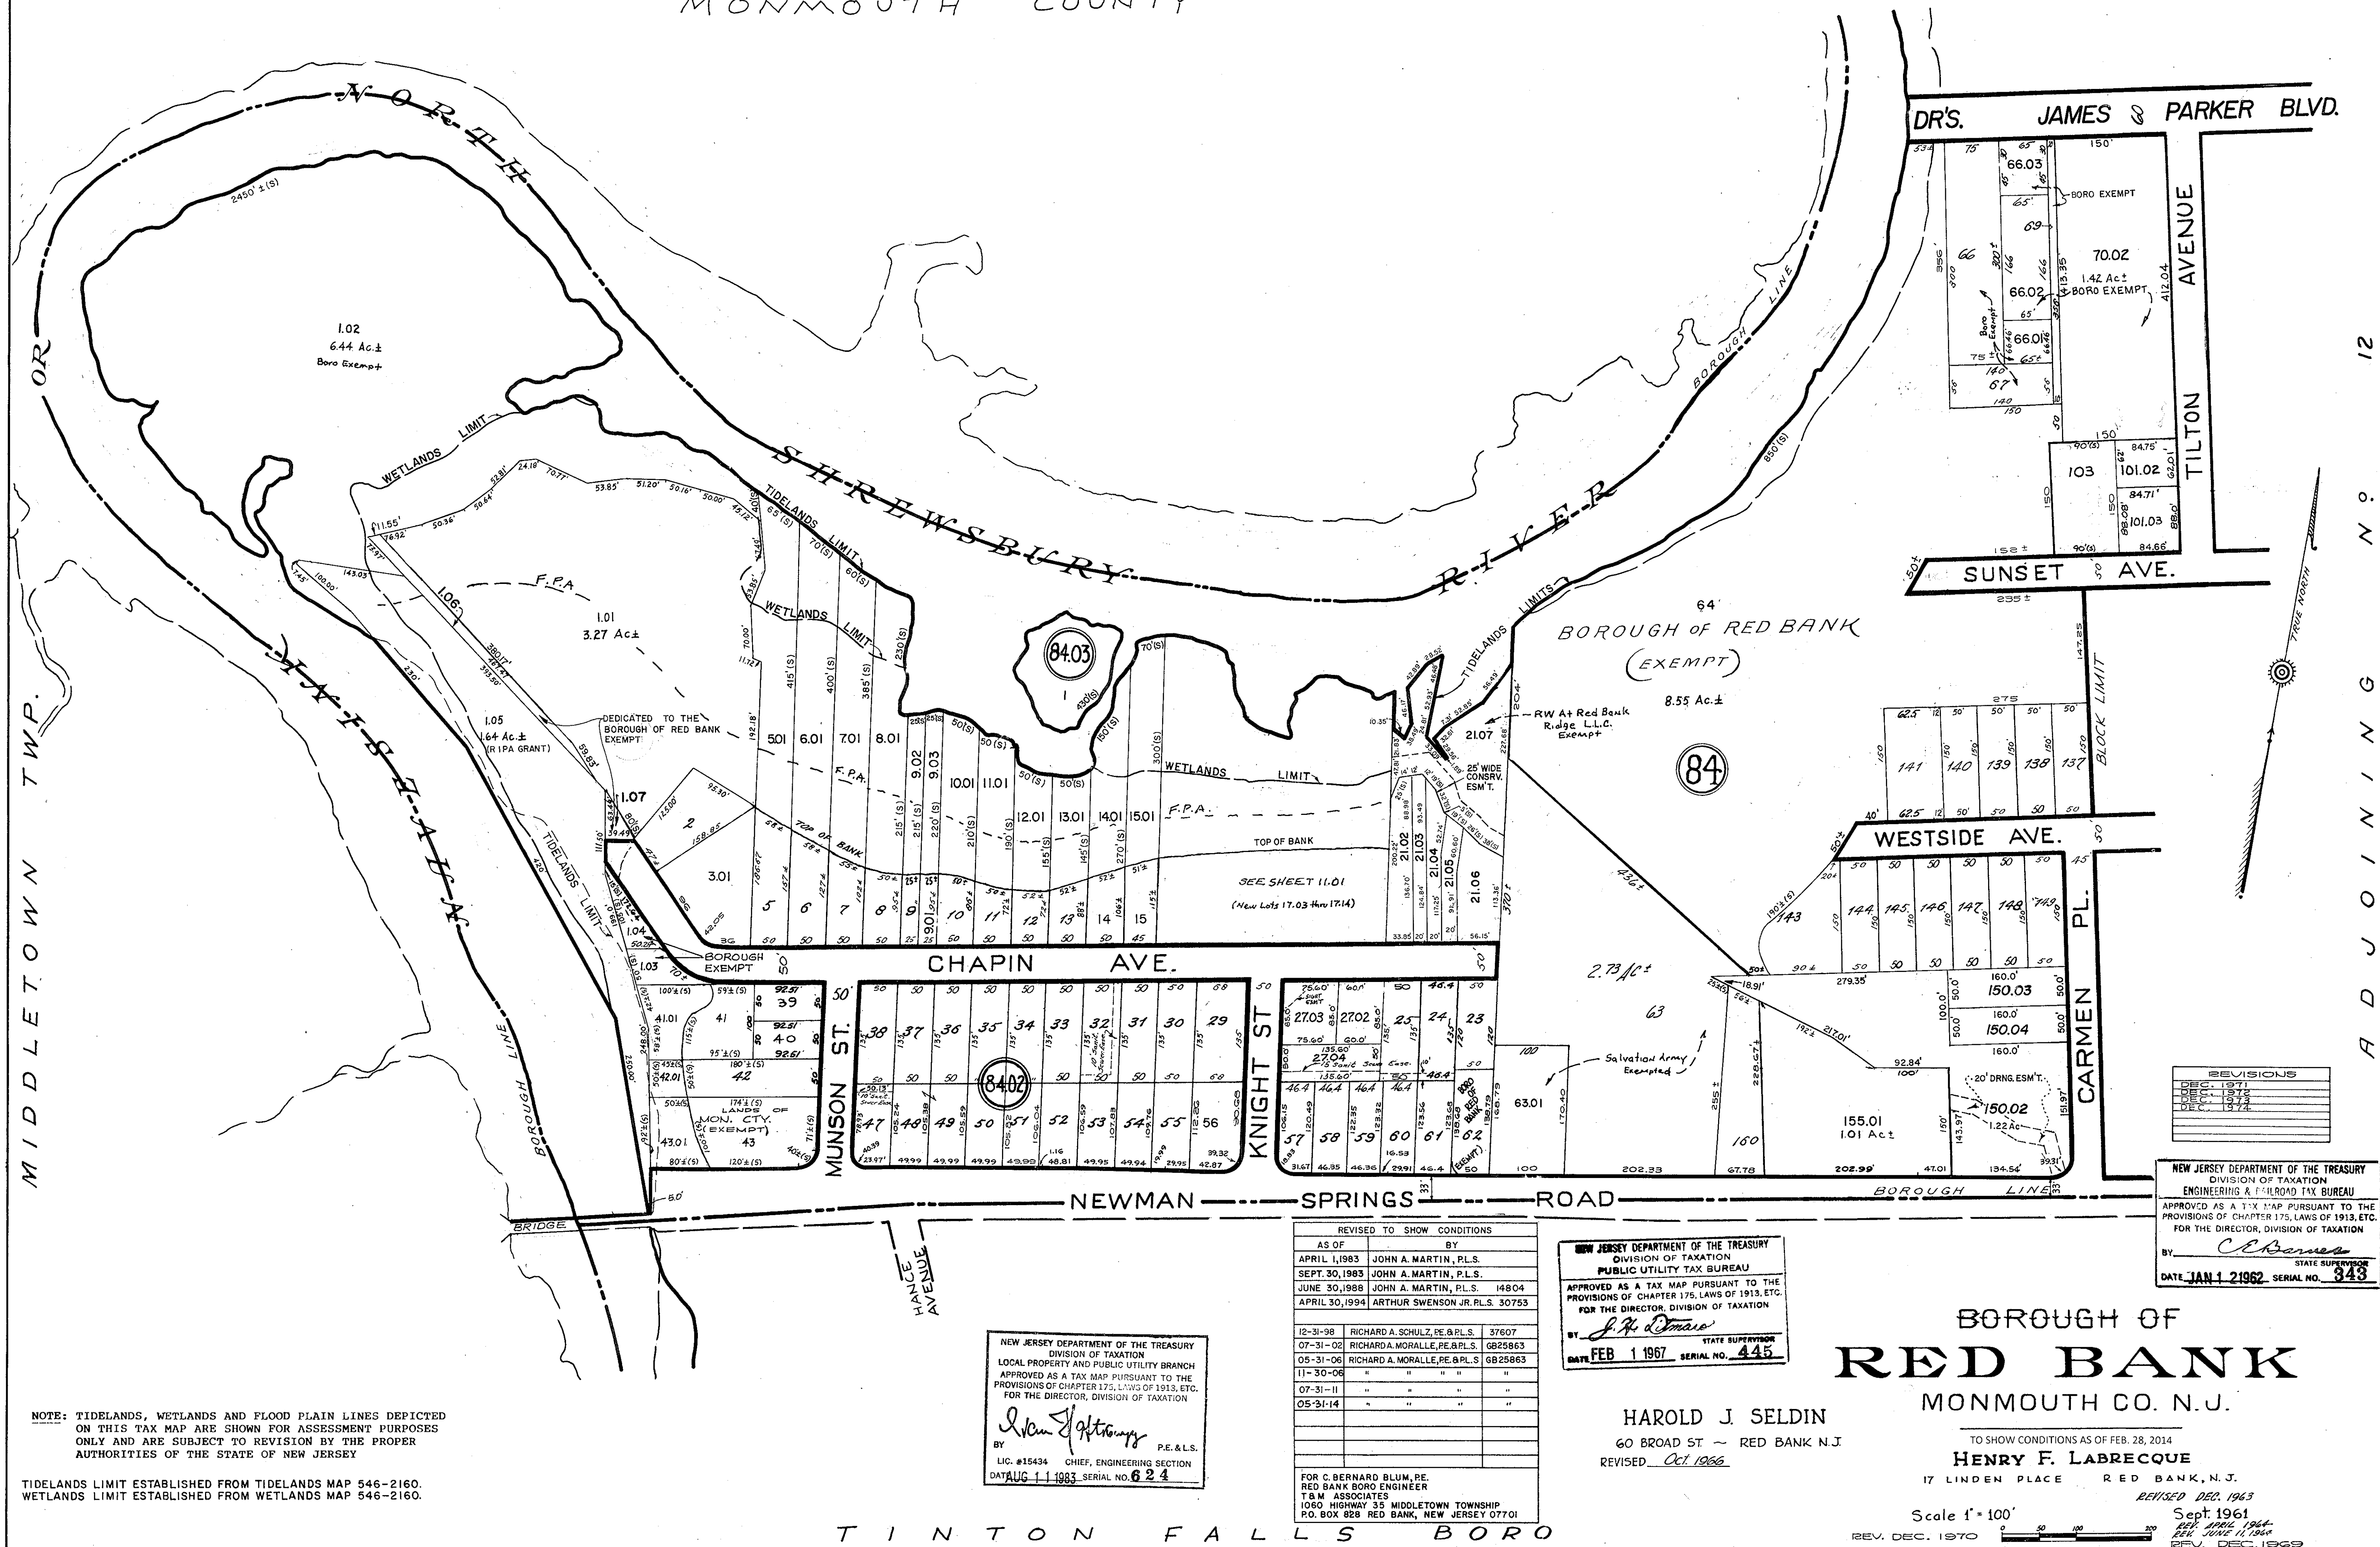


REVISIONS		
DATE	NAME	LIC. NO.

SEE SHEET 11


BLOCK 84

LOTS 17.03 - 17.14

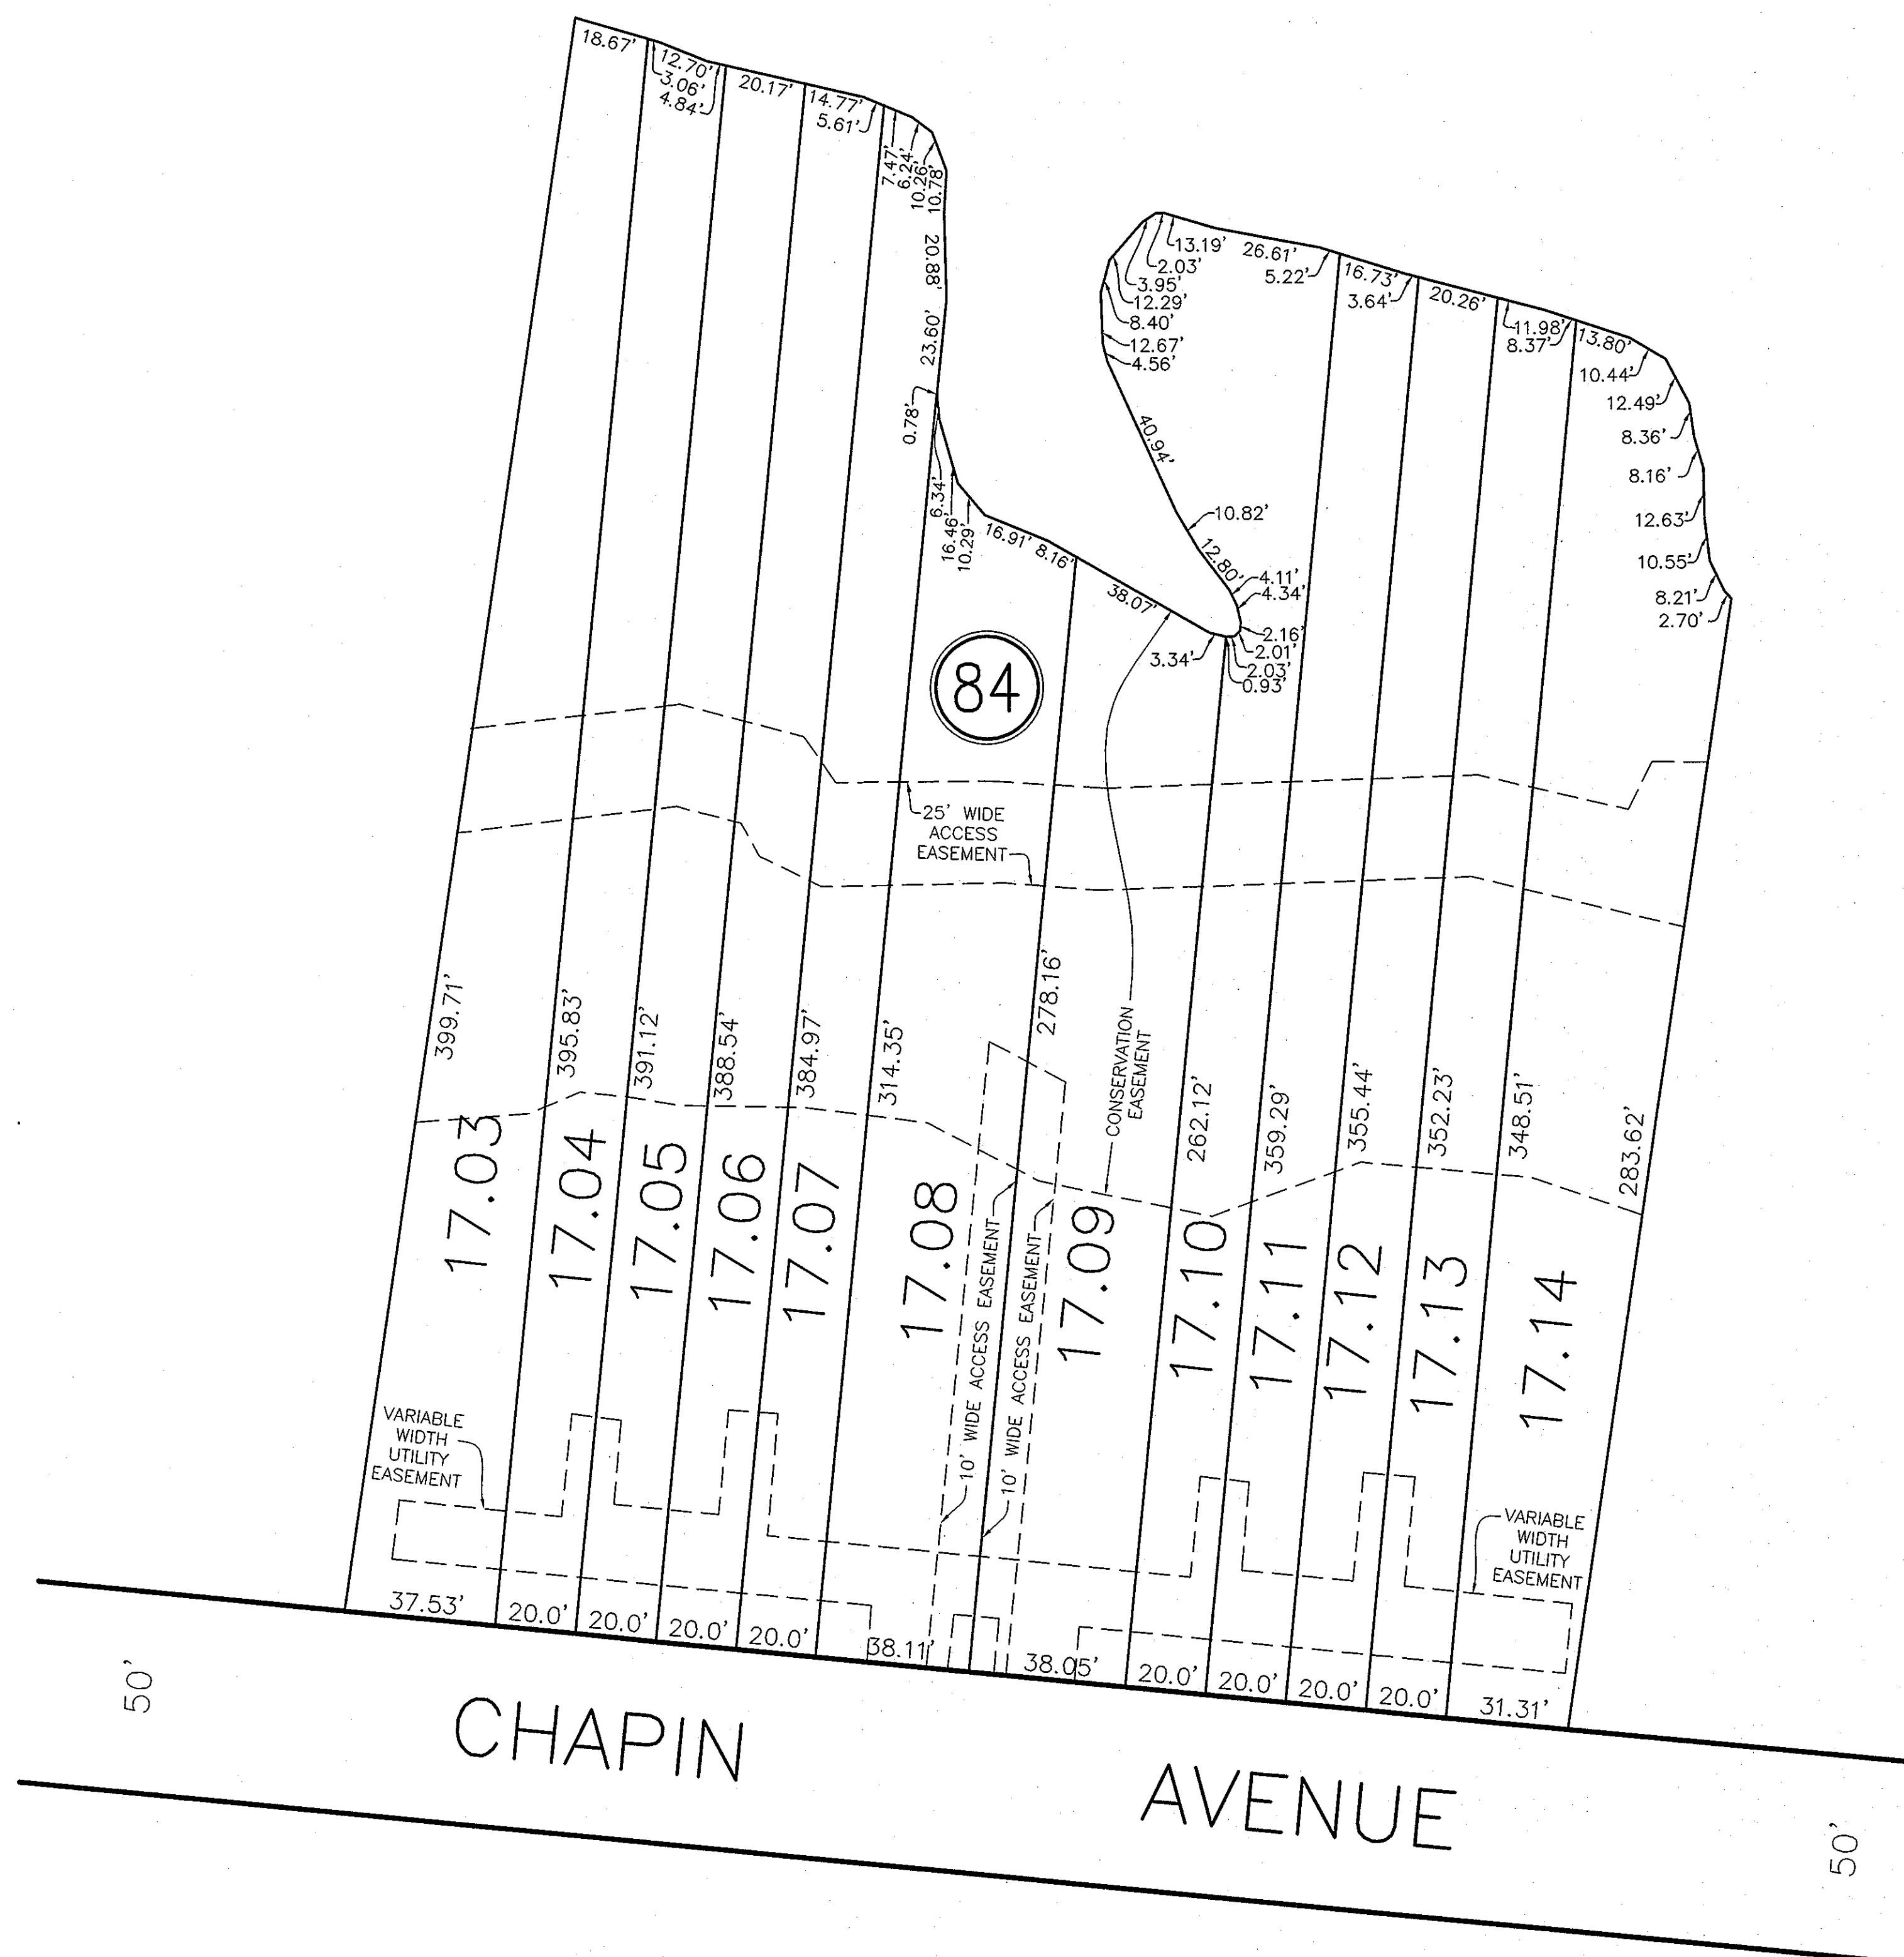


T&M
ASSOCIATES
11 TINDALL ROAD
MIDDLETOWN, NJ 07748
TEL 732-671-6400
FAX 732-671-7365
NEW JERSEY BOARD OF
PROFESSIONAL ENGINEERS AND
LAND SURVEYORS
CERTIFICATE OF AUTHORIZATION
246A27987500

TAX MAP
BOROUGH OF RED BANK
MONMOUTH COUNTY, NEW JERSEY
SCALE: 1"= 30' FEBRUARY, 2014
RICHARD A. MORALLE, P.E., P.L.S.
T & M ASSOCIATES
11 TINDALL ROAD, MIDDLETOWN TOWNSHIP
NEW JERSEY, 07748

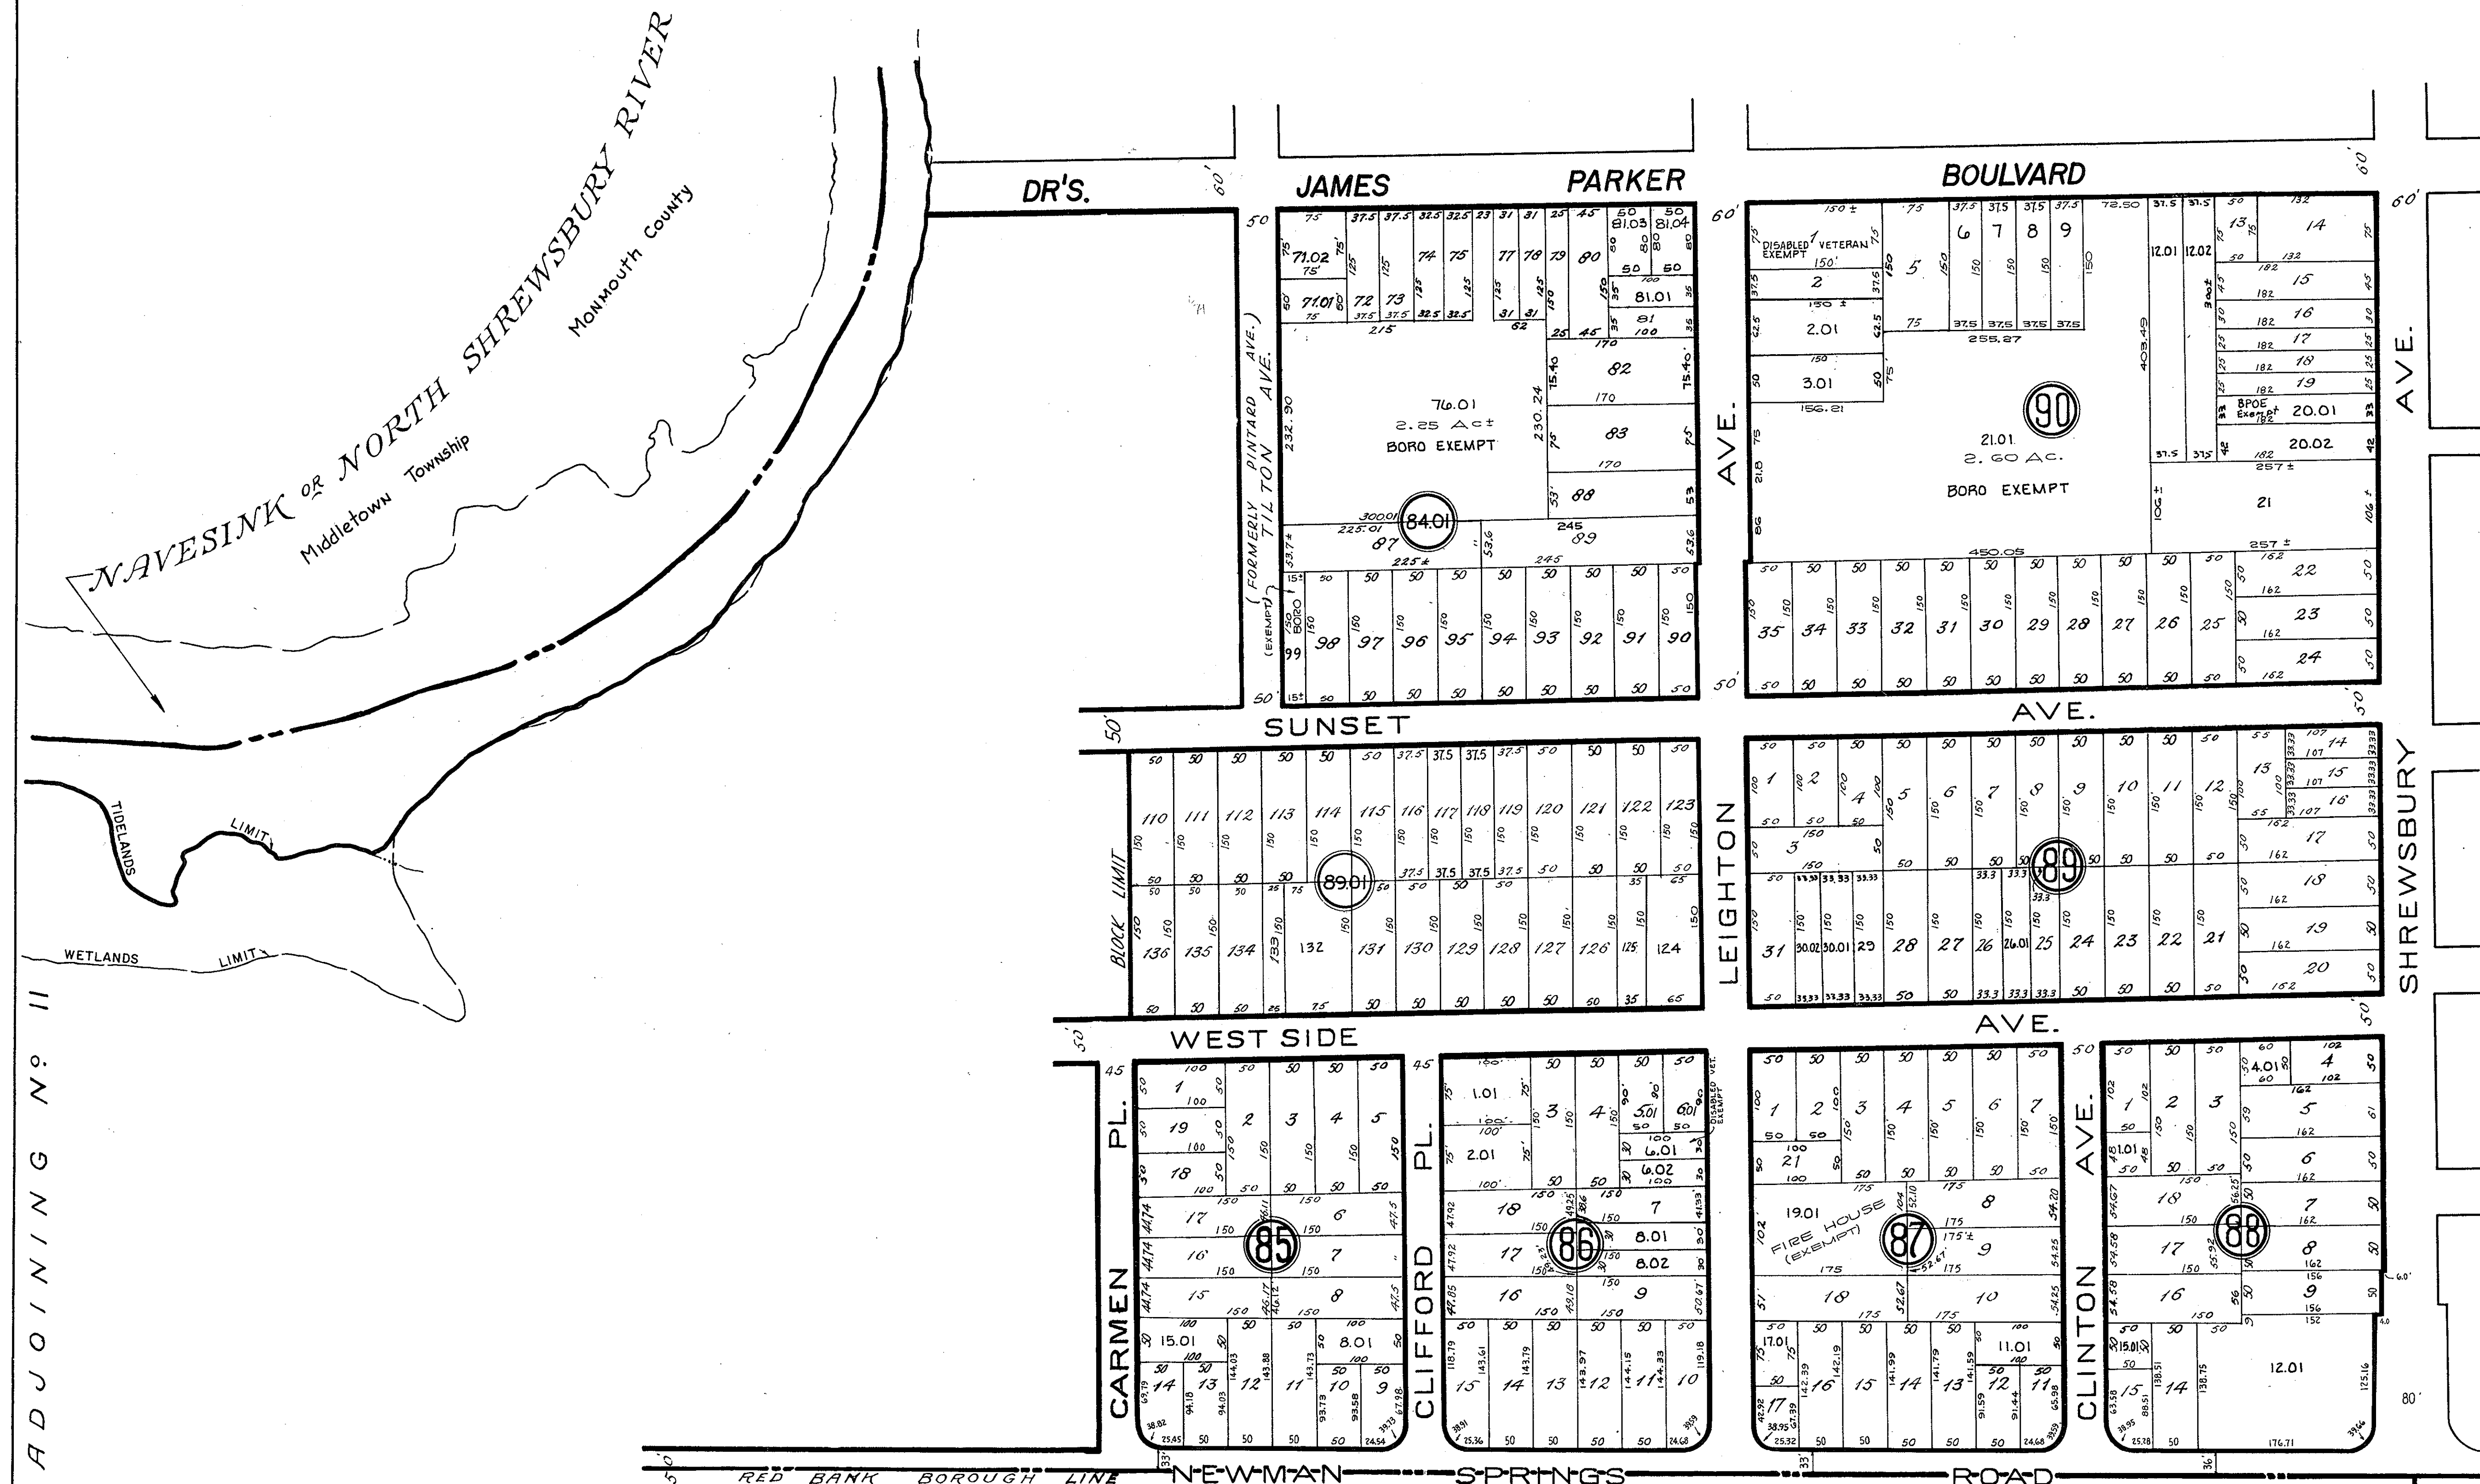

ADJOINING N 11

ADJOINING N 13

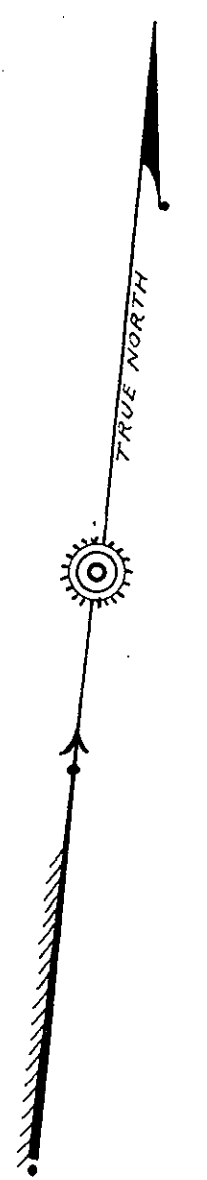

NOTE: TIDELANDS, WETLANDS AND FLOOD PLAIN LINES DEPICTED ON THIS TAX MAP ARE SHOWN FOR ASSESSMENT PURPOSES ONLY AND ARE SUBJECT TO REVISION BY THE PROPER AUTHORITIES OF THE STATE OF NEW JERSEY

TIDELANDS LIMIT ESTABLISHED FROM TIDELANDS MAP 546-2160.
WETLANDS LIMIT ESTABLISHED FROM WETLANDS MAP 546-2160.

TINTON FALLS BORO

NEW JERSEY DEPARTMENT OF THE TREASURY
DIVISION OF TAXATION
LOCAL PROPERTY AND PUBLIC UTILITY TAX BRANCH
APPROVED AS A TAX MAP PURSUANT TO THE PROVISIONS OF CHAPTER 175, LAWS OF 1913, ETC.
FOR THE DIRECTOR, DIVISION OF TAXATION

John J. Gattuso
BY P.E. & L.S.
LIC. #15434 CHIEF, ENGINEERING SECTION
DATE 11-1-1983 SERIAL NO. 624

REVISED TO SHOW CONDITIONS
AS OF BY
APRIL 1, 1983 JOHN A. MARTIN, P.L.S.
SEPT. 30, 1983 JOHN A. MARTIN, P.L.S.

09-30-97 RICHARDA SCHULZ, P.E. & L.S. 37607
07-31-02 RICHARDA MORALLE, P.E., PLS GB25863
05-31-06 RICHARDA MORALLE, P.E., PLS GB25863
11-30-06 " " " " " "
07-31-11 " " " " " "

FOR C. BERNARD BLUM, P.E.
RED BANK BORO ENGINEER
T&M ASSOCIATES
1060 HIGHWAY 35 MIDDLETOWN TOWNSHIP
P.O. BOX 828 RED BANK, NEW JERSEY 07701

NEW JERSEY DEPARTMENT OF THE TREASURY
DIVISION OF TAXATION
PUBLIC UTILITY TAX BUREAU
APPROVED AS A TAX MAP PURSUANT TO THE PROVISIONS OF CHAPTER 175, LAWS OF 1913, ETC.
FOR THE DIRECTOR, DIVISION OF TAXATION

BY *J. H. D'Amore*
DATE FEB 1 1987 SERIAL NO. 445

HAROLD J. SELDIN
60 BROAD ST ~ RED BANK N.J.
REVISED Oct 1986

REVISIONS	
DEC. 1981	
DEC. 1982	
DEC. 1983	
DEC. 1984	
DEC. 1985	
DEC. 1986	

NEW JERSEY DEPARTMENT OF THE TREASURY
DIVISION OF TAXATION
ENGINEERING & RAILROAD TAX BUREAU
APPROVED AS A TAX MAP PURSUANT TO THE PROVISIONS OF CHAPTER 175, LAWS OF 1913, ETC.
FOR THE DIRECTOR, DIVISION OF TAXATION



BY *C. C. Barnes*
DATE JAN 1 21982 SERIAL NO. 343

BOROUGH OF
RED BANK
MONMOUTH CO. N.J.

TO SHOW CONDITIONS AS OF FEB. 28, 2014
HENRY F. LABRECQUE
17 LINDEN PLACE RED BANK, N.J.
REVISED 1982 1984
REVISED DEC. 1983

Scale 1" = 100'

Sept 1961
REV. DEC. 1969
REV. DEC. 1970
REV. JUNE 1977 SCHOOL ENG.

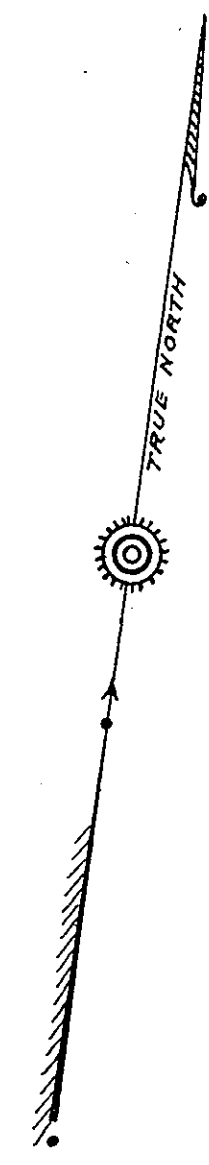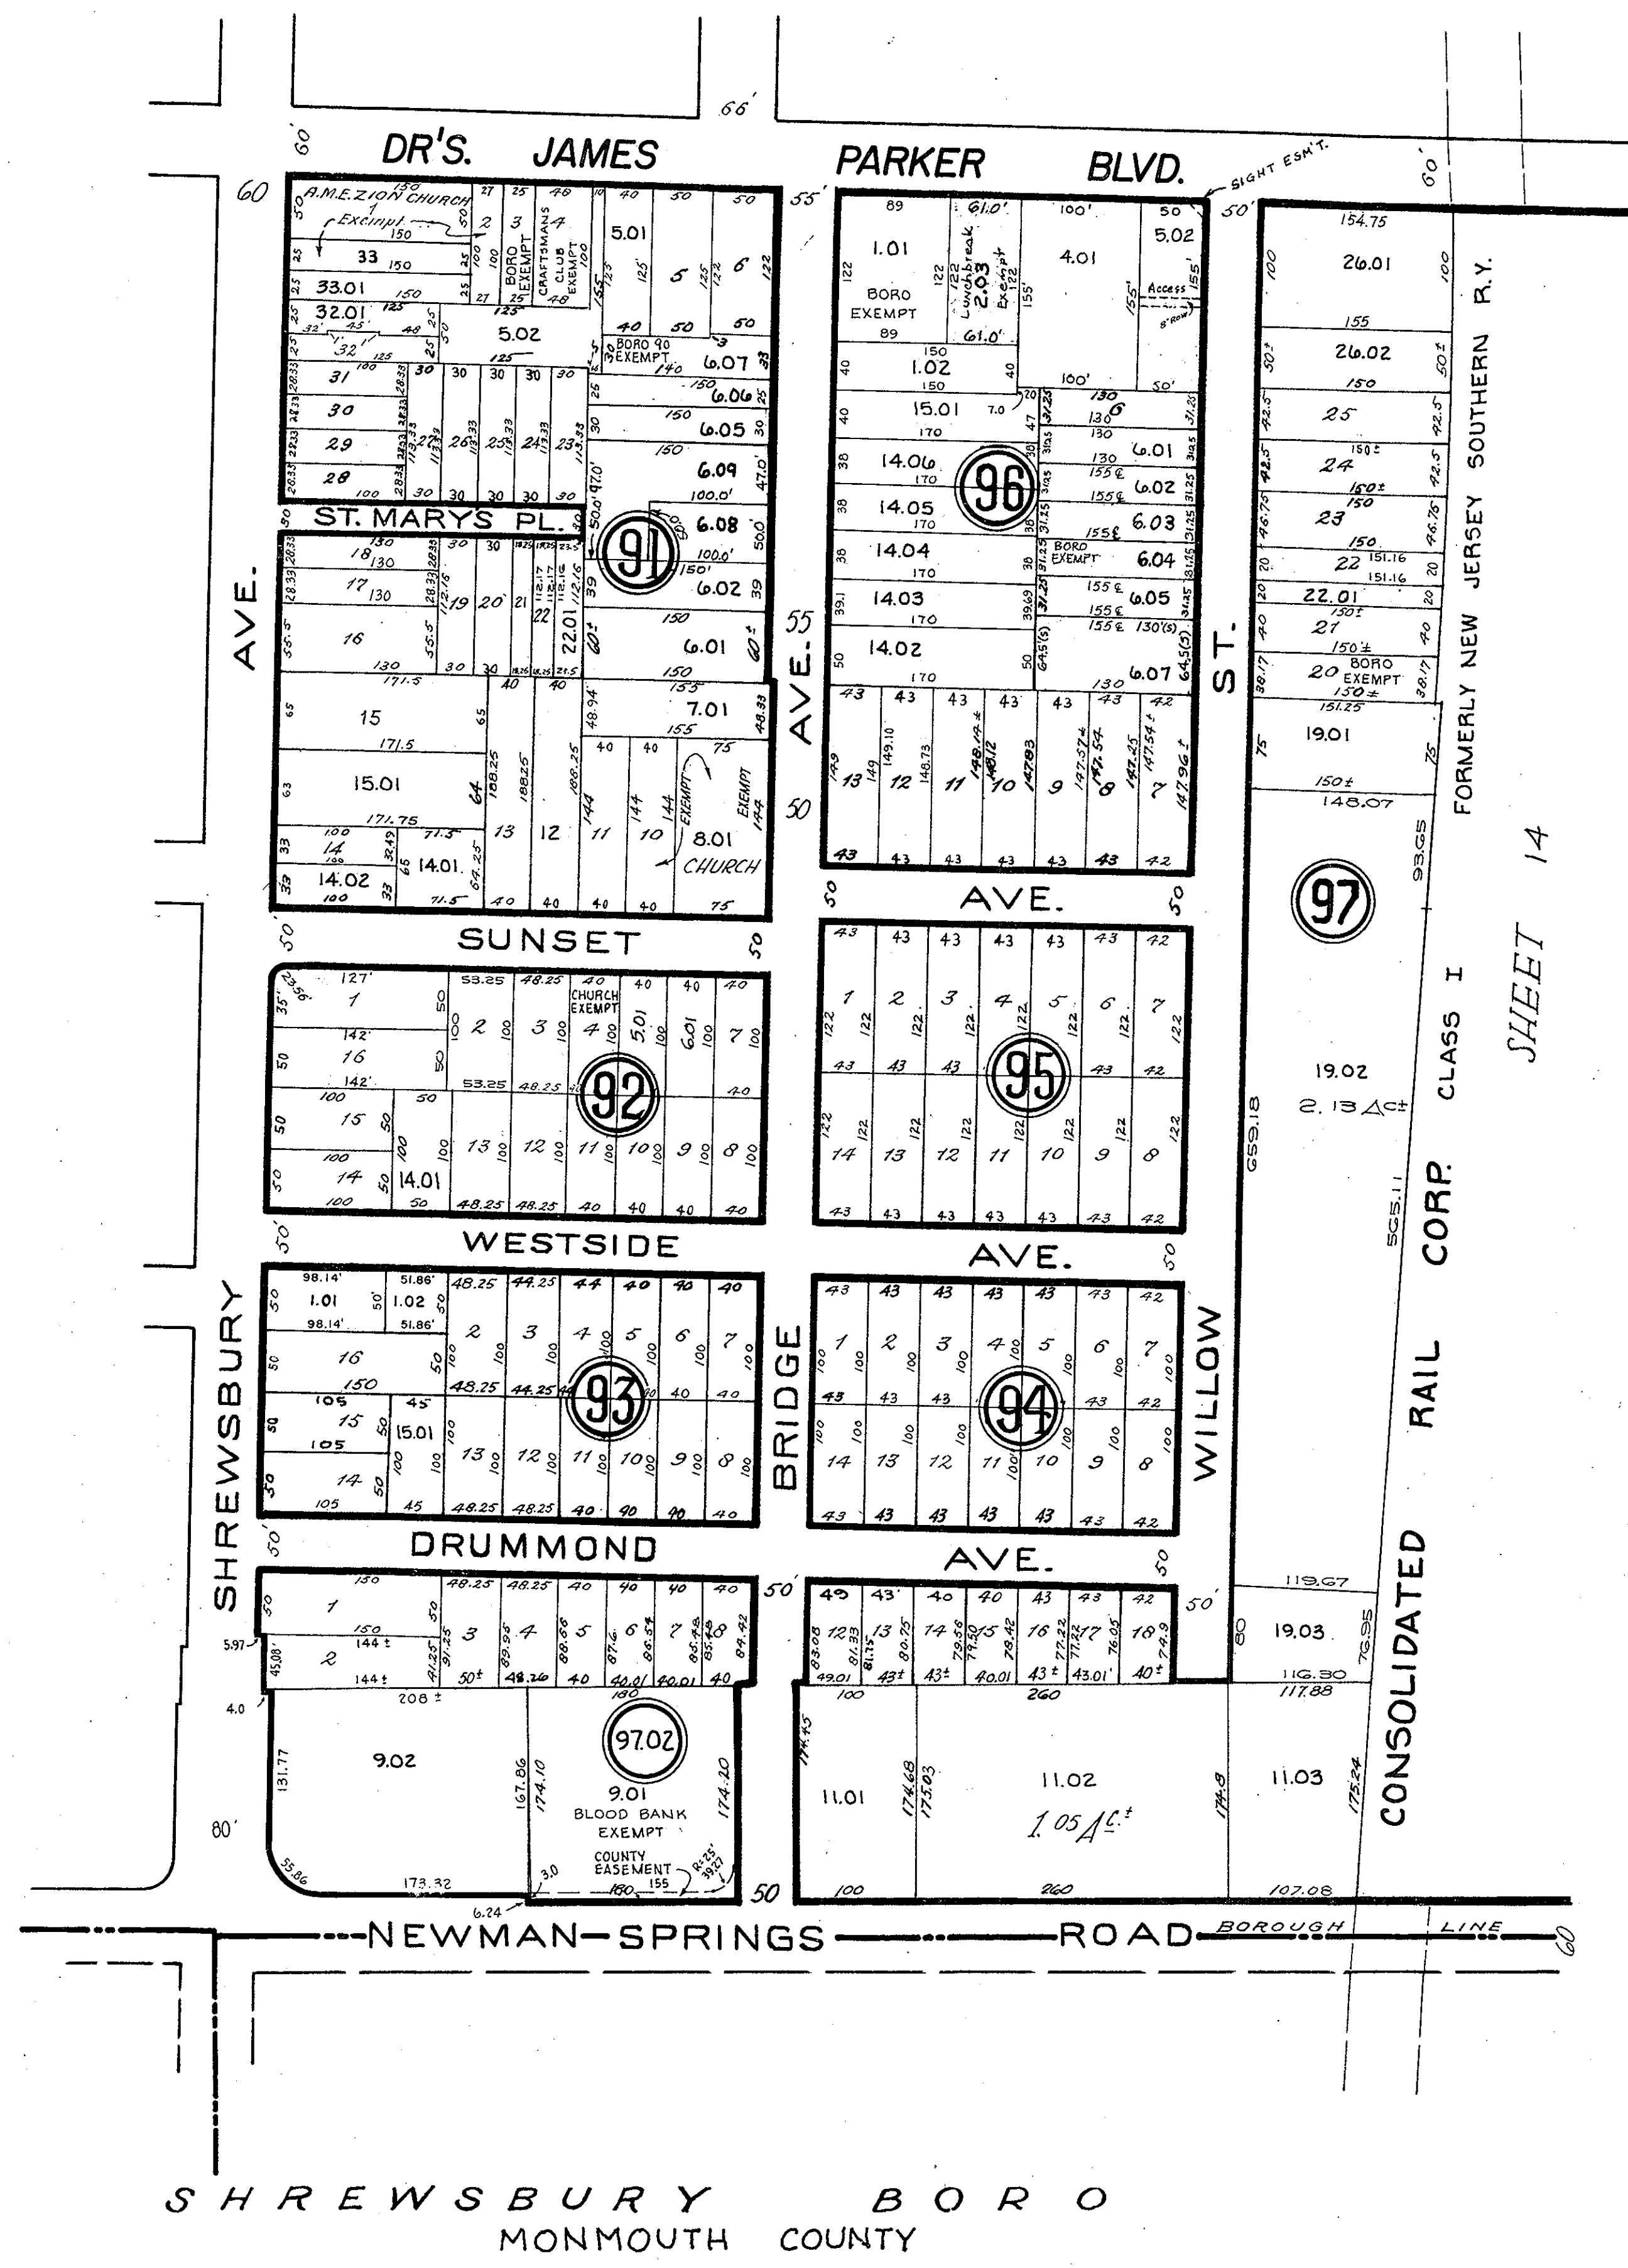

NEW JERSEY DEPARTMENT OF THE TREASURY
DIVISION OF TAXATION
LOCAL PROPERTY AND PUBLIC UTILITY BRANCH
APPROVED AS A TAX MAP PURSUANT TO THE
PROVISIONS OF CHAPTER 175, LAWS OF 1913, ETC.
FOR THE DIRECTOR, DIVISION OF TAXATION
John J. H. [Signature] P.E. & L.S.
LIC. #15434 CHIEF, ENGINEERING SECTION
DATE 11/1/1983 SERIAL NO. 624

HAROLD J. SELDIN
60 BROAD ST. - RED BANK N.J.
REVISED - Oct. 1966

NEW JERSEY DEPARTMENT OF THE TREASURY
DIVISION OF TAXATION
PUBLIC UTILITY TAX BUREAU
APPROVED AS A TAX MAP PURSUANT TO THE
PROVISIONS OF CHAPTER 175, LAWS OF 1913, ETC.
FOR THE DIRECTOR, DIVISION OF TAXATION
BY *J. H. [Signature]* STATE SUPERVISOR
DATE FEB 1 1967 SERIAL NO. 445

NEW JERSEY DEPARTMENT OF THE TREASURY
DIVISION OF TAXATION
ENGINEERING & RAILROAD TAX BUREAU
APPROVED AS A TAX MAP PURSUANT TO THE
PROVISIONS OF CHAPTER 175, LAWS OF 1913, ETC.
FOR THE DIRECTOR, DIVISION OF TAXATION
BY *C. E. [Signature]* STATE SUPERVISOR
DATE JAN 1 2 1962 SERIAL NO. 343

BOROUGH OF RED BANK MONMOUTH CO. N. J.


TO SHOW CONDITIONS AS OF FEB. 28, 2014
HENRY F. LABRECQUE
17 LINDEN PLACE RED BANK, N.J.

REVISIONS	
DEC. 1971	
DEC. 1972	
DEC. 1973	
DEC. 1974	

REVISED TO SHOW CONDITIONS	
AS OF	BY
APRIL 1, 1983	JOHN A. MARTIN, P.L.S.
SEPT. 30, 1983	JOHN A. MARTIN, P.L.S.
JULY 30, 1984	JOHN A. MARTIN, P.L.S.
MAR. 31, 1988	JOHN A. MARTIN, P.L.S. 14804
07-31-02	RICHARD A. MORALLE, PE, PLS 6825863
11-30-06	" " "
07-31-11	" " "
12-31-12	" " "

FOR C. BERNARD BLUM, PE
RED BANK BORO ENGINEER
T & M ASSOCIATES
1060 HIGHWAY 35 MIDDLETOWN TOWNSHIP
P.O. BOX 628 RED BANK, NEW JERSEY 07701

Scale 1" = 100'
Sept. 1961
REVISED DEC. 1963
REV. APRIL 1964
REV. DEC. 1969
REV. DEC. 1970

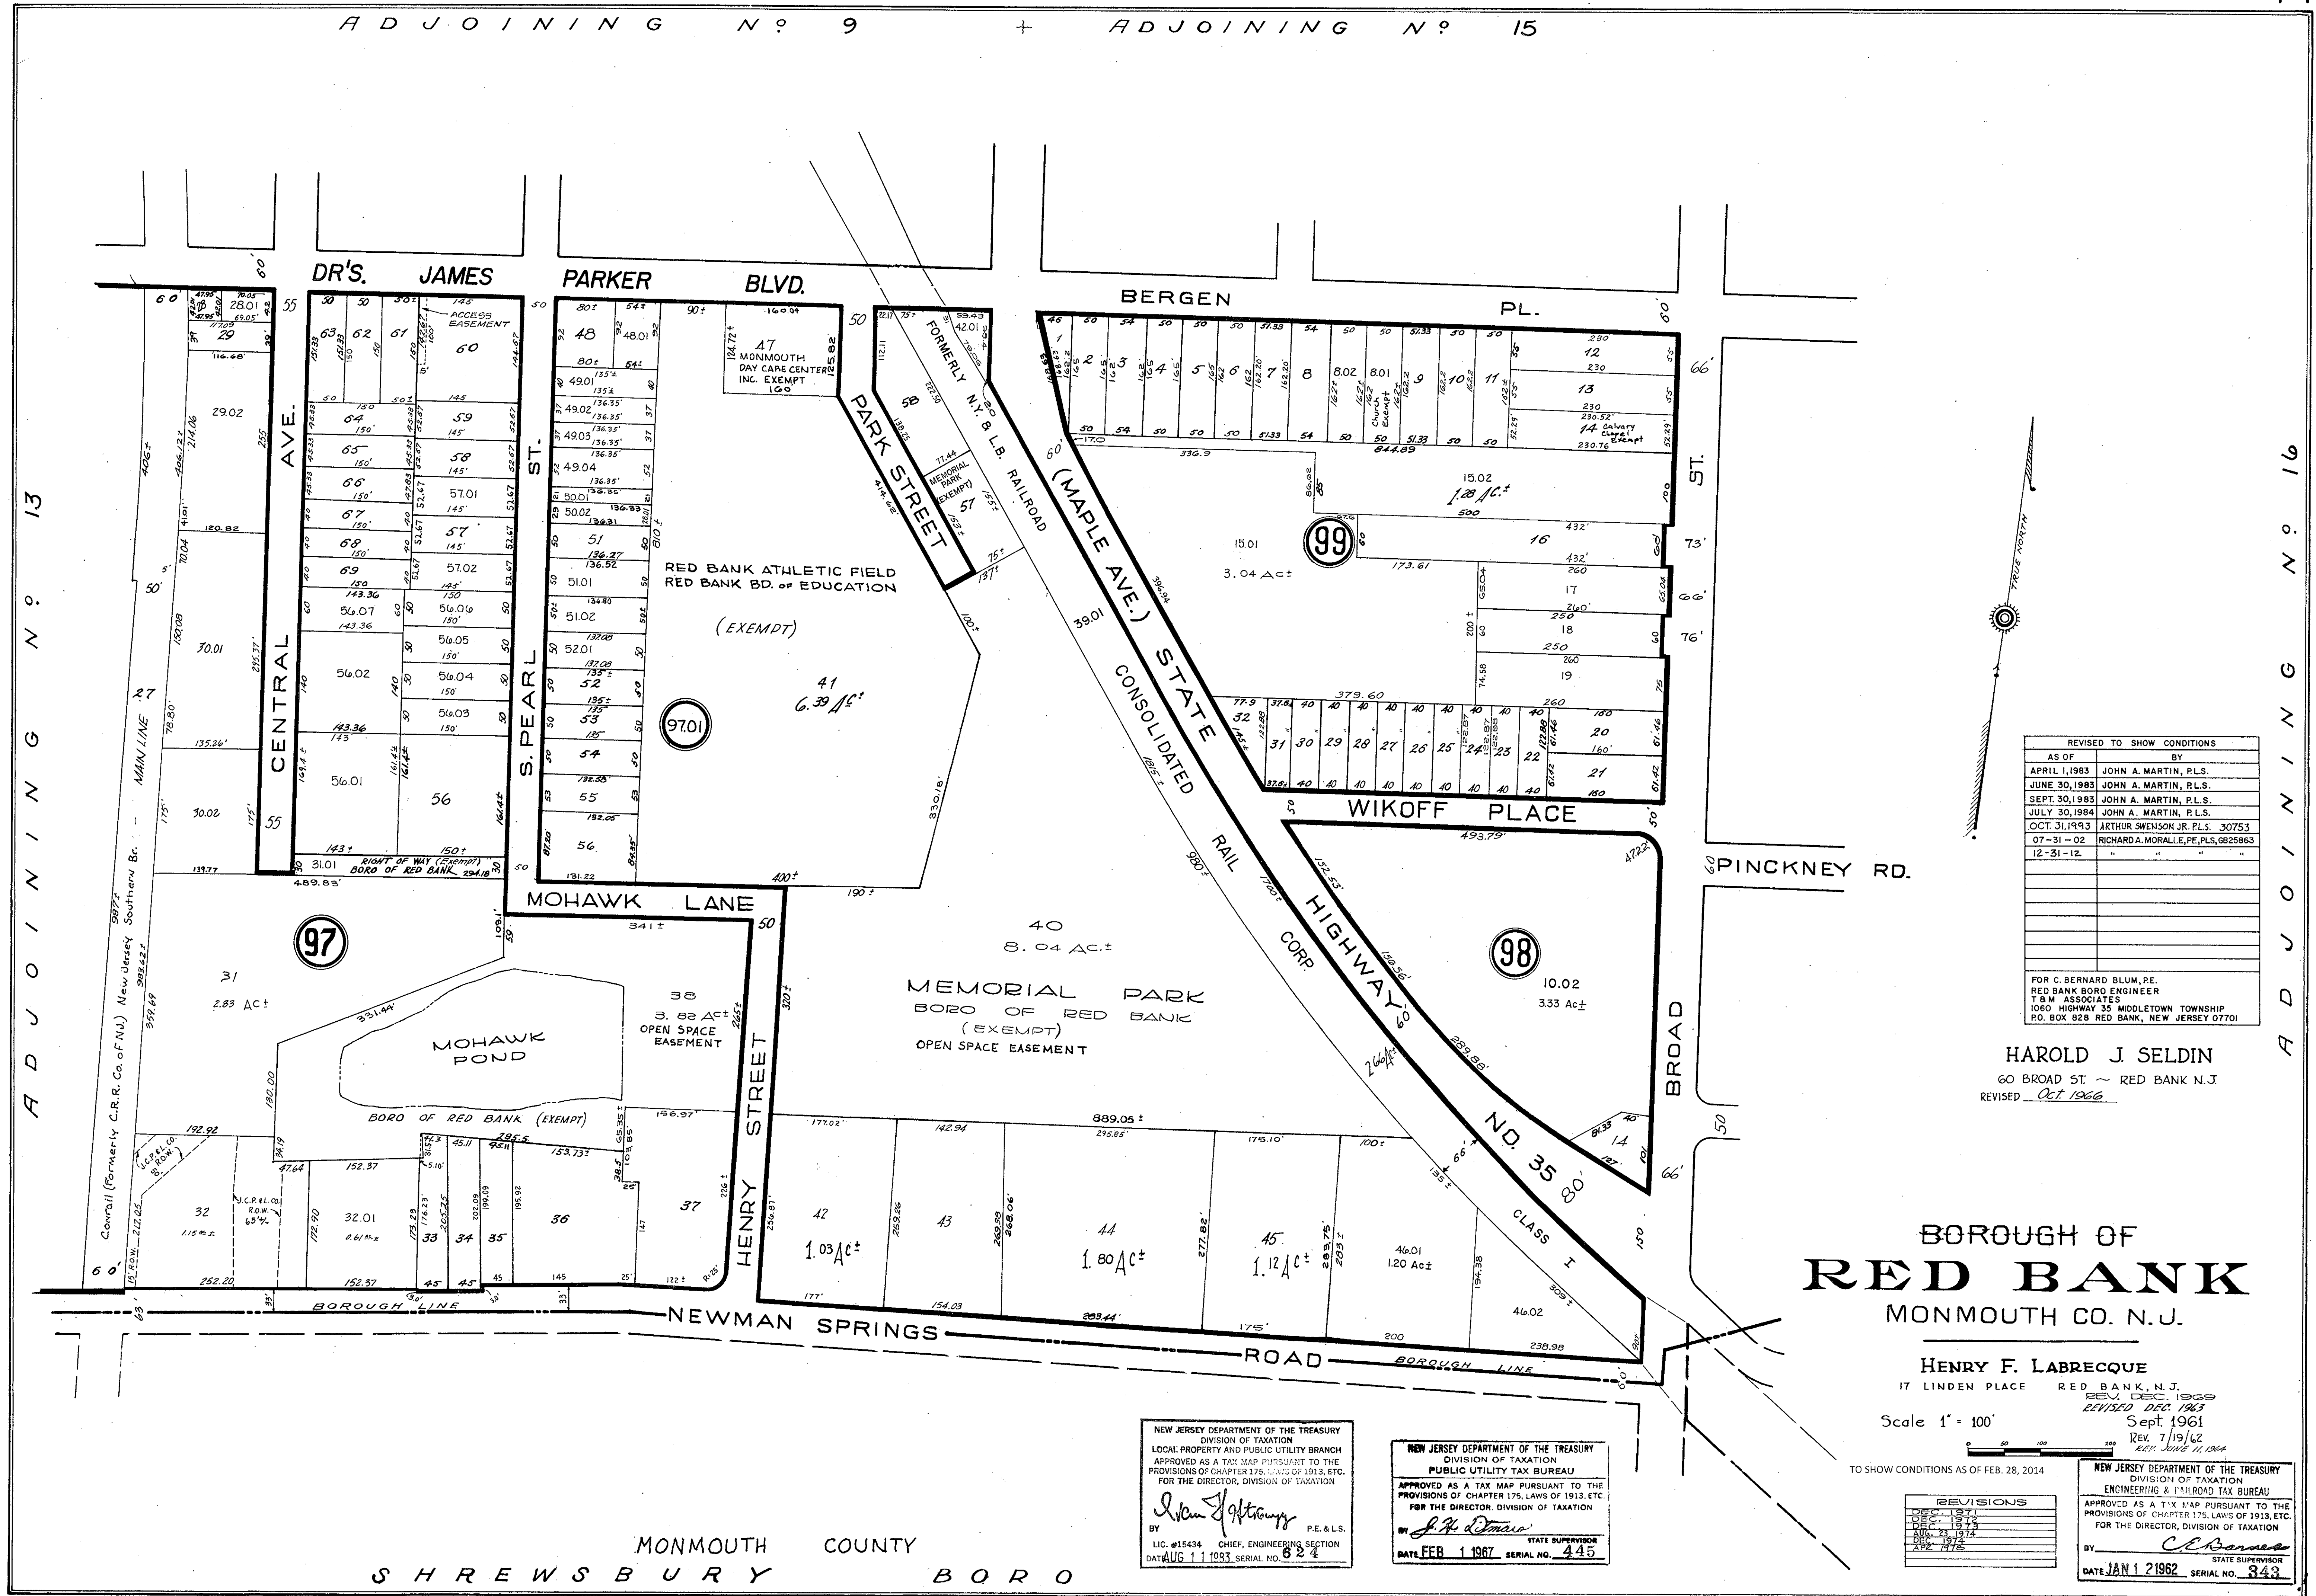

REVISED TO SHOW CONDITIONS	
AS OF	BY
APRIL 1, 1983	JOHN A. MARTIN, P.L.S.
JUNE 30, 1983	JOHN A. MARTIN, P.L.S.
SEPT. 30, 1983	JOHN A. MARTIN, P.L.S.
JULY 30, 1984	JOHN A. MARTIN, P.L.S.
OCT. 31, 1993	ARTHUR SWENSON JR. P.L.S. 30753
07-31-02	RICHARD A. MORALLE, P.E., P.L.S. 30753
12-31-12	" " " "
FOR C. BERNARD BLUM, P.E. RED BANK BORO ENGINEER T&M ASSOCIATES 1060 HIGHWAY 35 MIDDLETOWN TOWNSHIP P.O. BOX 828 RED BANK, NEW JERSEY 07701	

HAROLD J. SELDIN
60 BROAD ST. ~ RED BANK N.J.
REVISED Oct 1966

BOROUGH OF
RED BANK
MONMOUTH CO. N.J.

HENRY F. LABRECQUE
17 LINDEN PLACE RED BANK, N.J.
REV. DEC. 1969
REVISED DEC. 1963
Sept. 1961
REV. 7/19/62
REV. JUNE 11, 1964

Scale 1" = 100'

TO SHOW CONDITIONS AS OF FEB. 28, 2014


NEW JERSEY DEPARTMENT OF THE TREASURY
DIVISION OF TAXATION
LOCAL PROPERTY AND PUBLIC UTILITY TAX BRANCH
APPROVED AS A TAX MAP PURSUANT TO THE
PROVISIONS OF CHAPTER 175, LAWS OF 1913, ETC.
FOR THE DIRECTOR, DIVISION OF TAXATION
John J. Gaffney
BY P.E. & L.S.
LIC. #15434 CHIEF, ENGINEERING SECTION
DATE AUG 11 1987, SERIAL NO. 824

NEW JERSEY DEPARTMENT OF THE TREASURY
DIVISION OF TAXATION
PUBLIC UTILITY TAX BUREAU
APPROVED AS A TAX MAP PURSUANT TO THE
PROVISIONS OF CHAPTER 175, LAWS OF 1913, ETC.
FOR THE DIRECTOR, DIVISION OF TAXATION
BY *J. H. Demaree*
STATE SUPERVISOR
DATE FEB 1 1967, SERIAL NO. 445


REVISIONS	
DEC. 1974	
DEC. 1974	
AUG. 23, 1974	
DEC. 1974	
DEC. 1974	

NEW JERSEY DEPARTMENT OF THE TREASURY
DIVISION OF TAXATION
ENGINEERING & RAILROAD TAX BUREAU
APPROVED AS A TAX MAP PURSUANT TO THE
PROVISIONS OF CHAPTER 175, LAWS OF 1913, ETC.
FOR THE DIRECTOR, DIVISION OF TAXATION
BY *C. B. Barnes*
STATE SUPERVISOR
DATE JAN 1 21962, SERIAL NO. 343


SEE SHEET 9

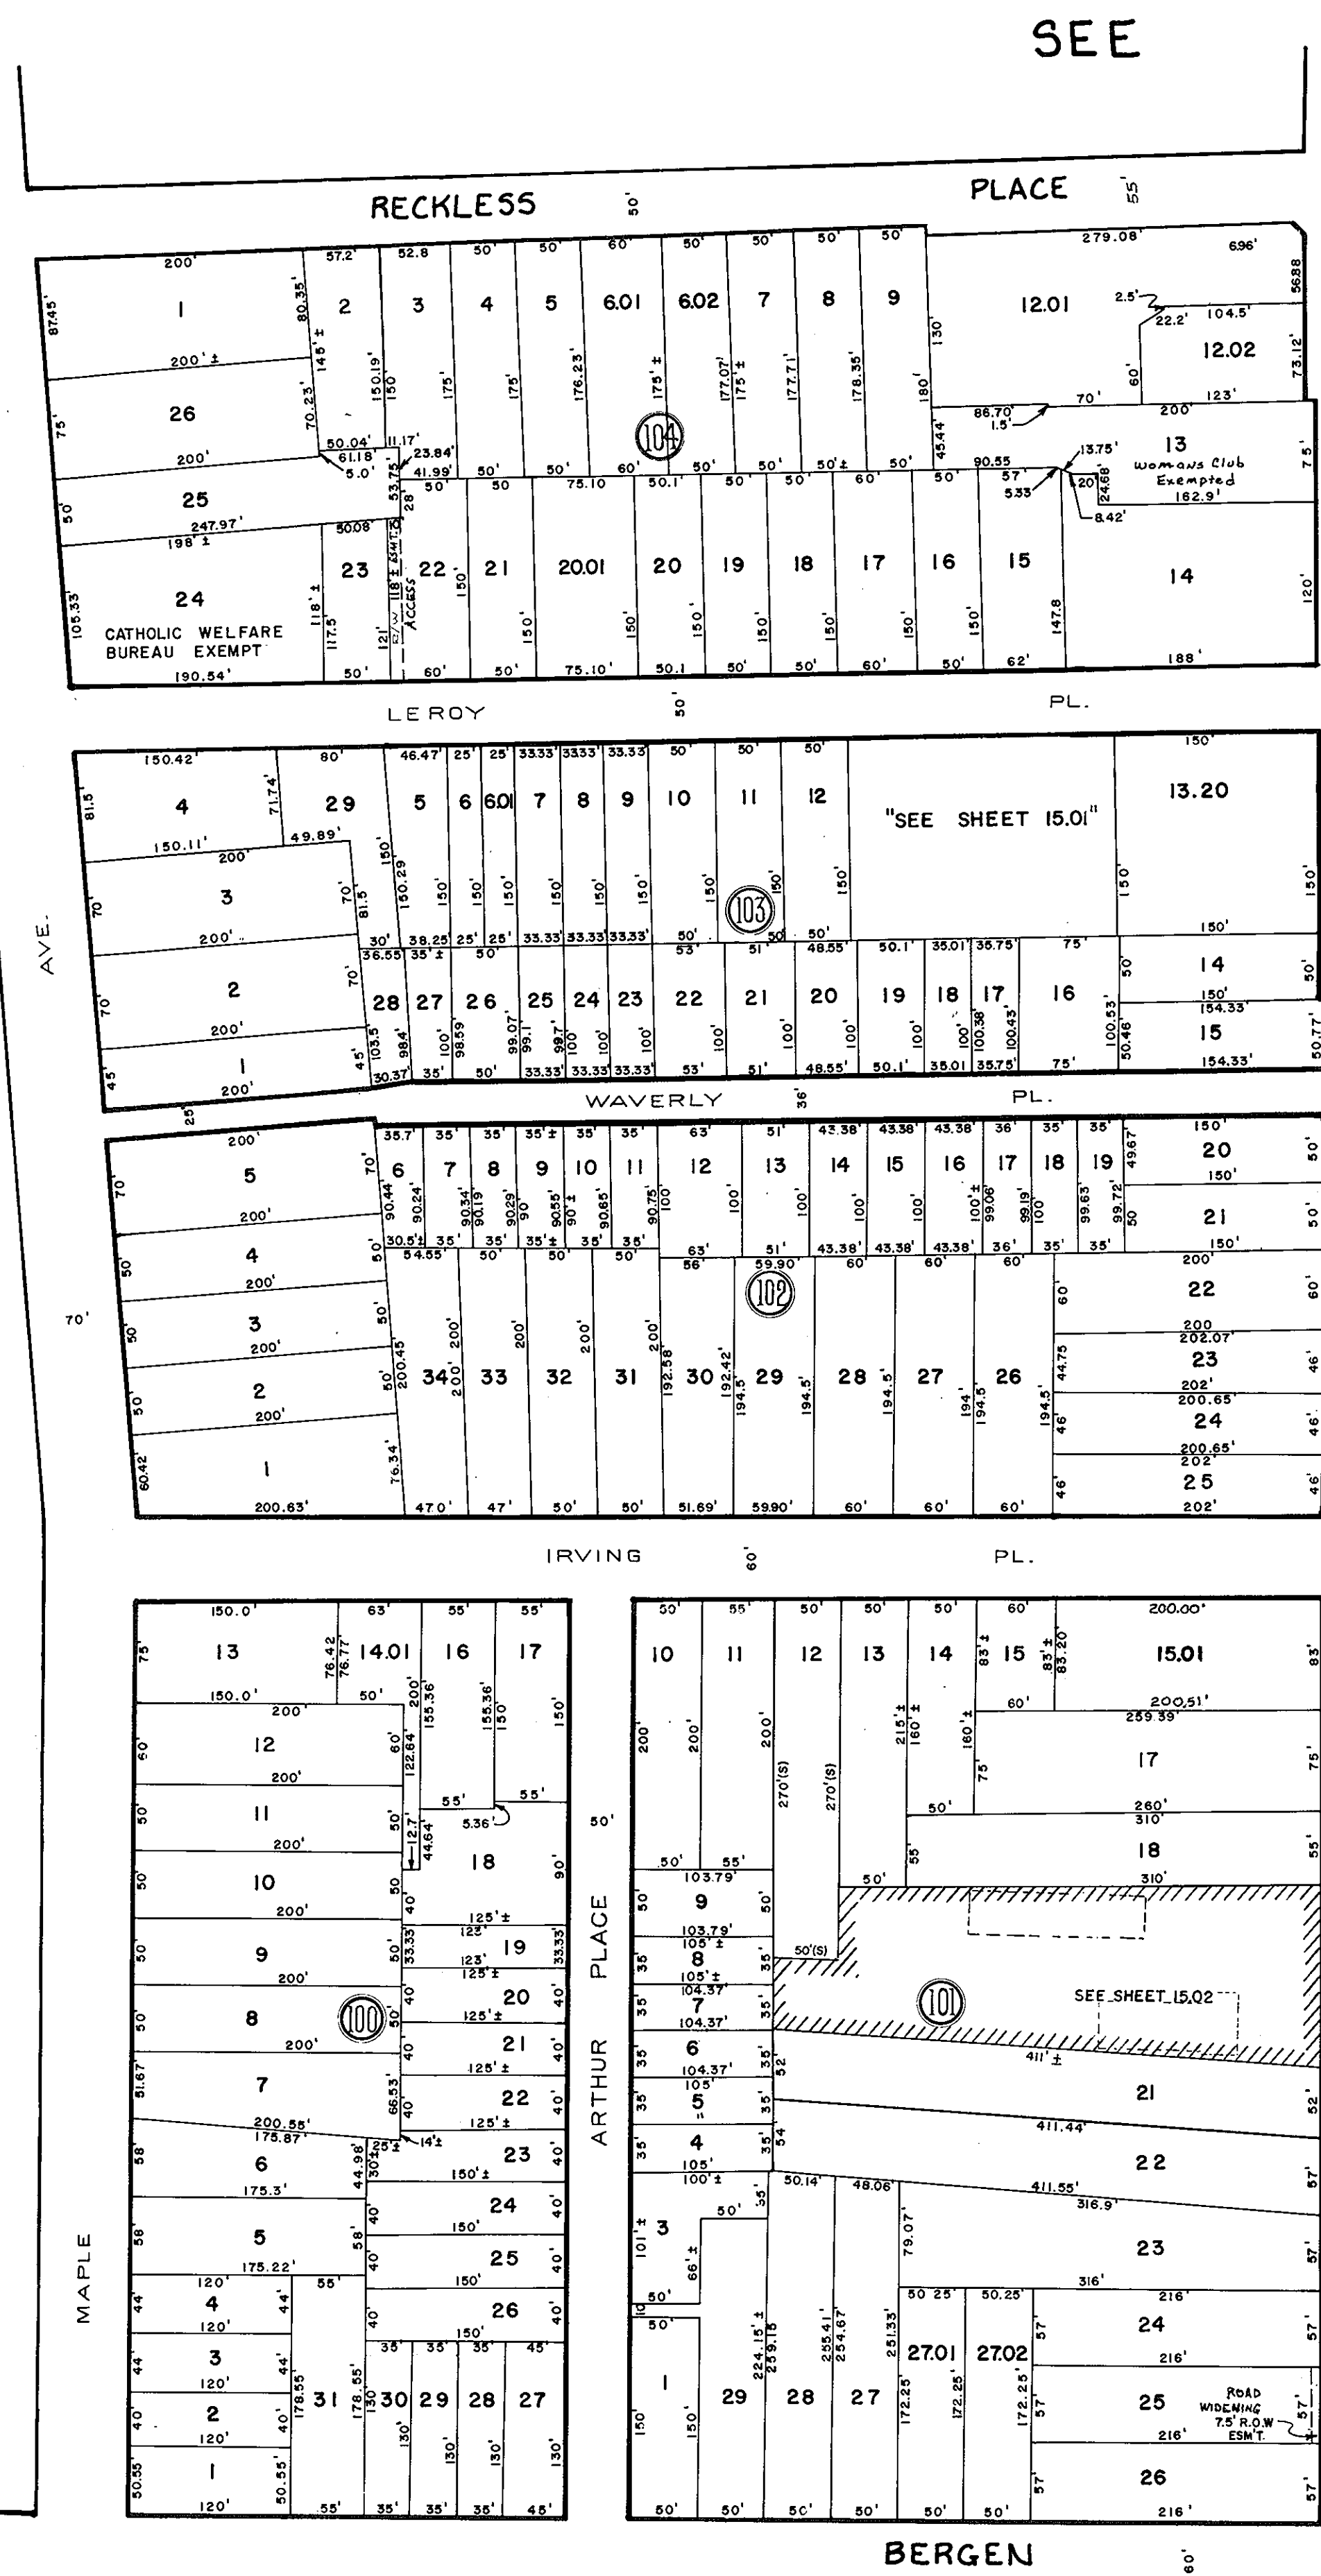

SEE SHEET 14

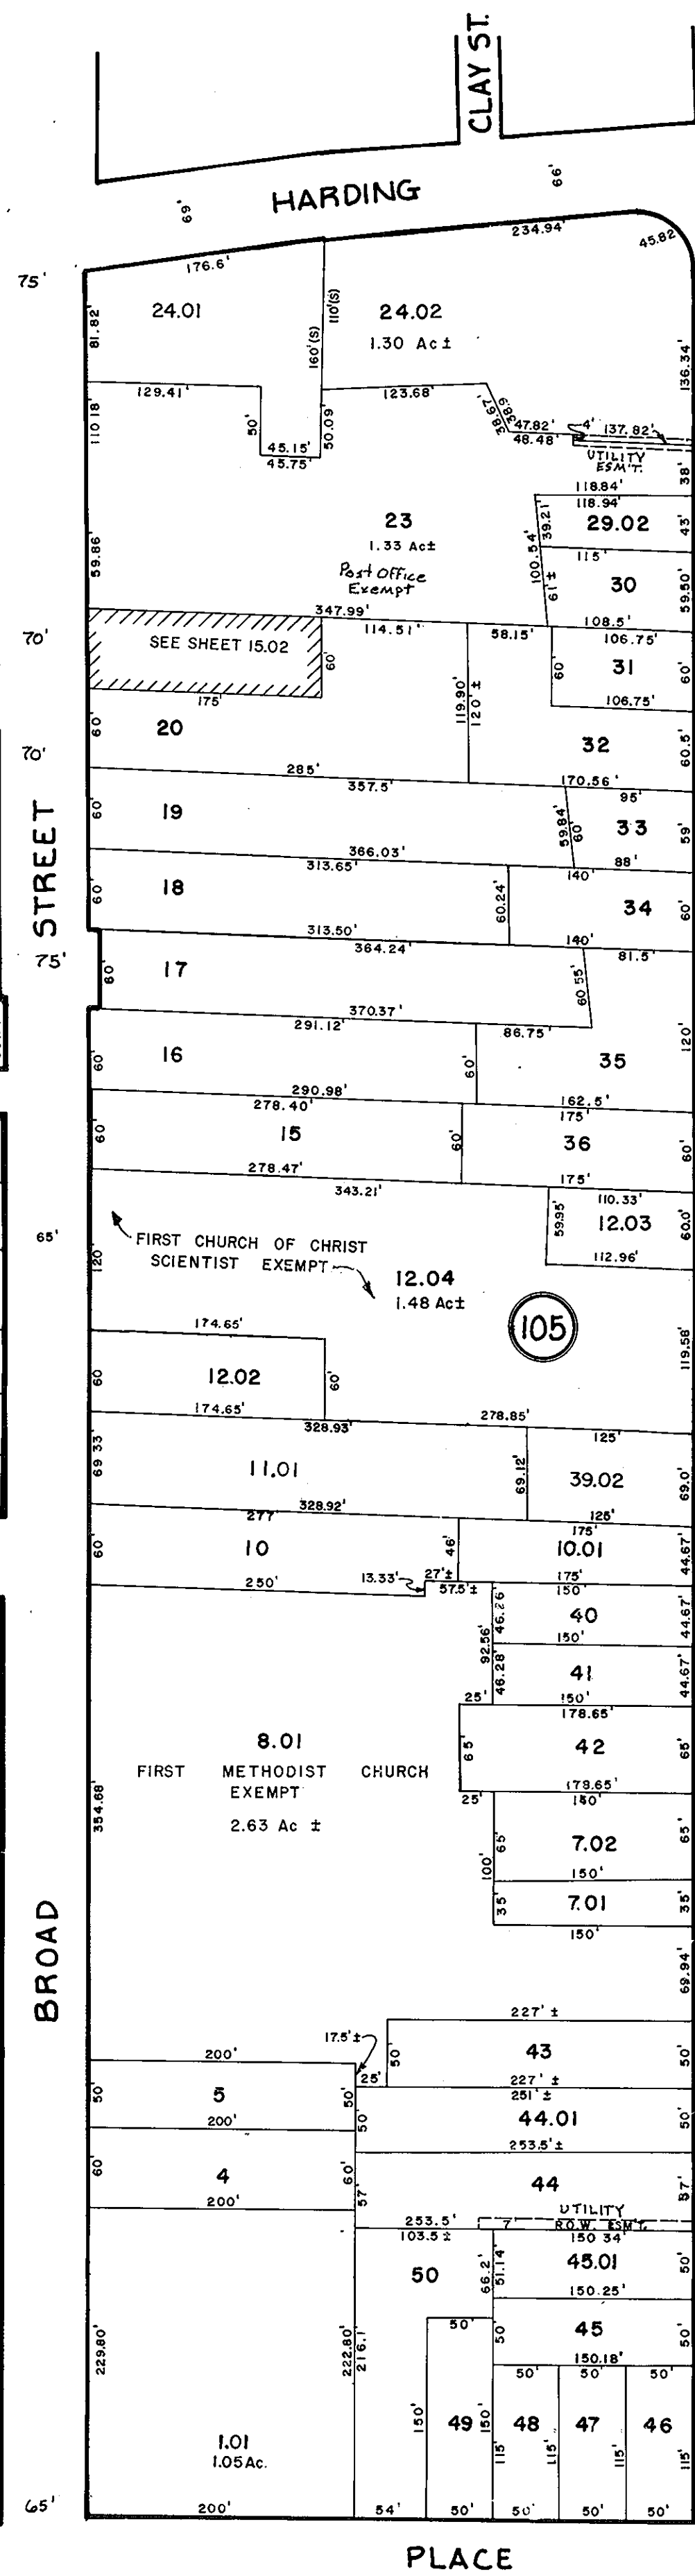

SEE SHEET 16

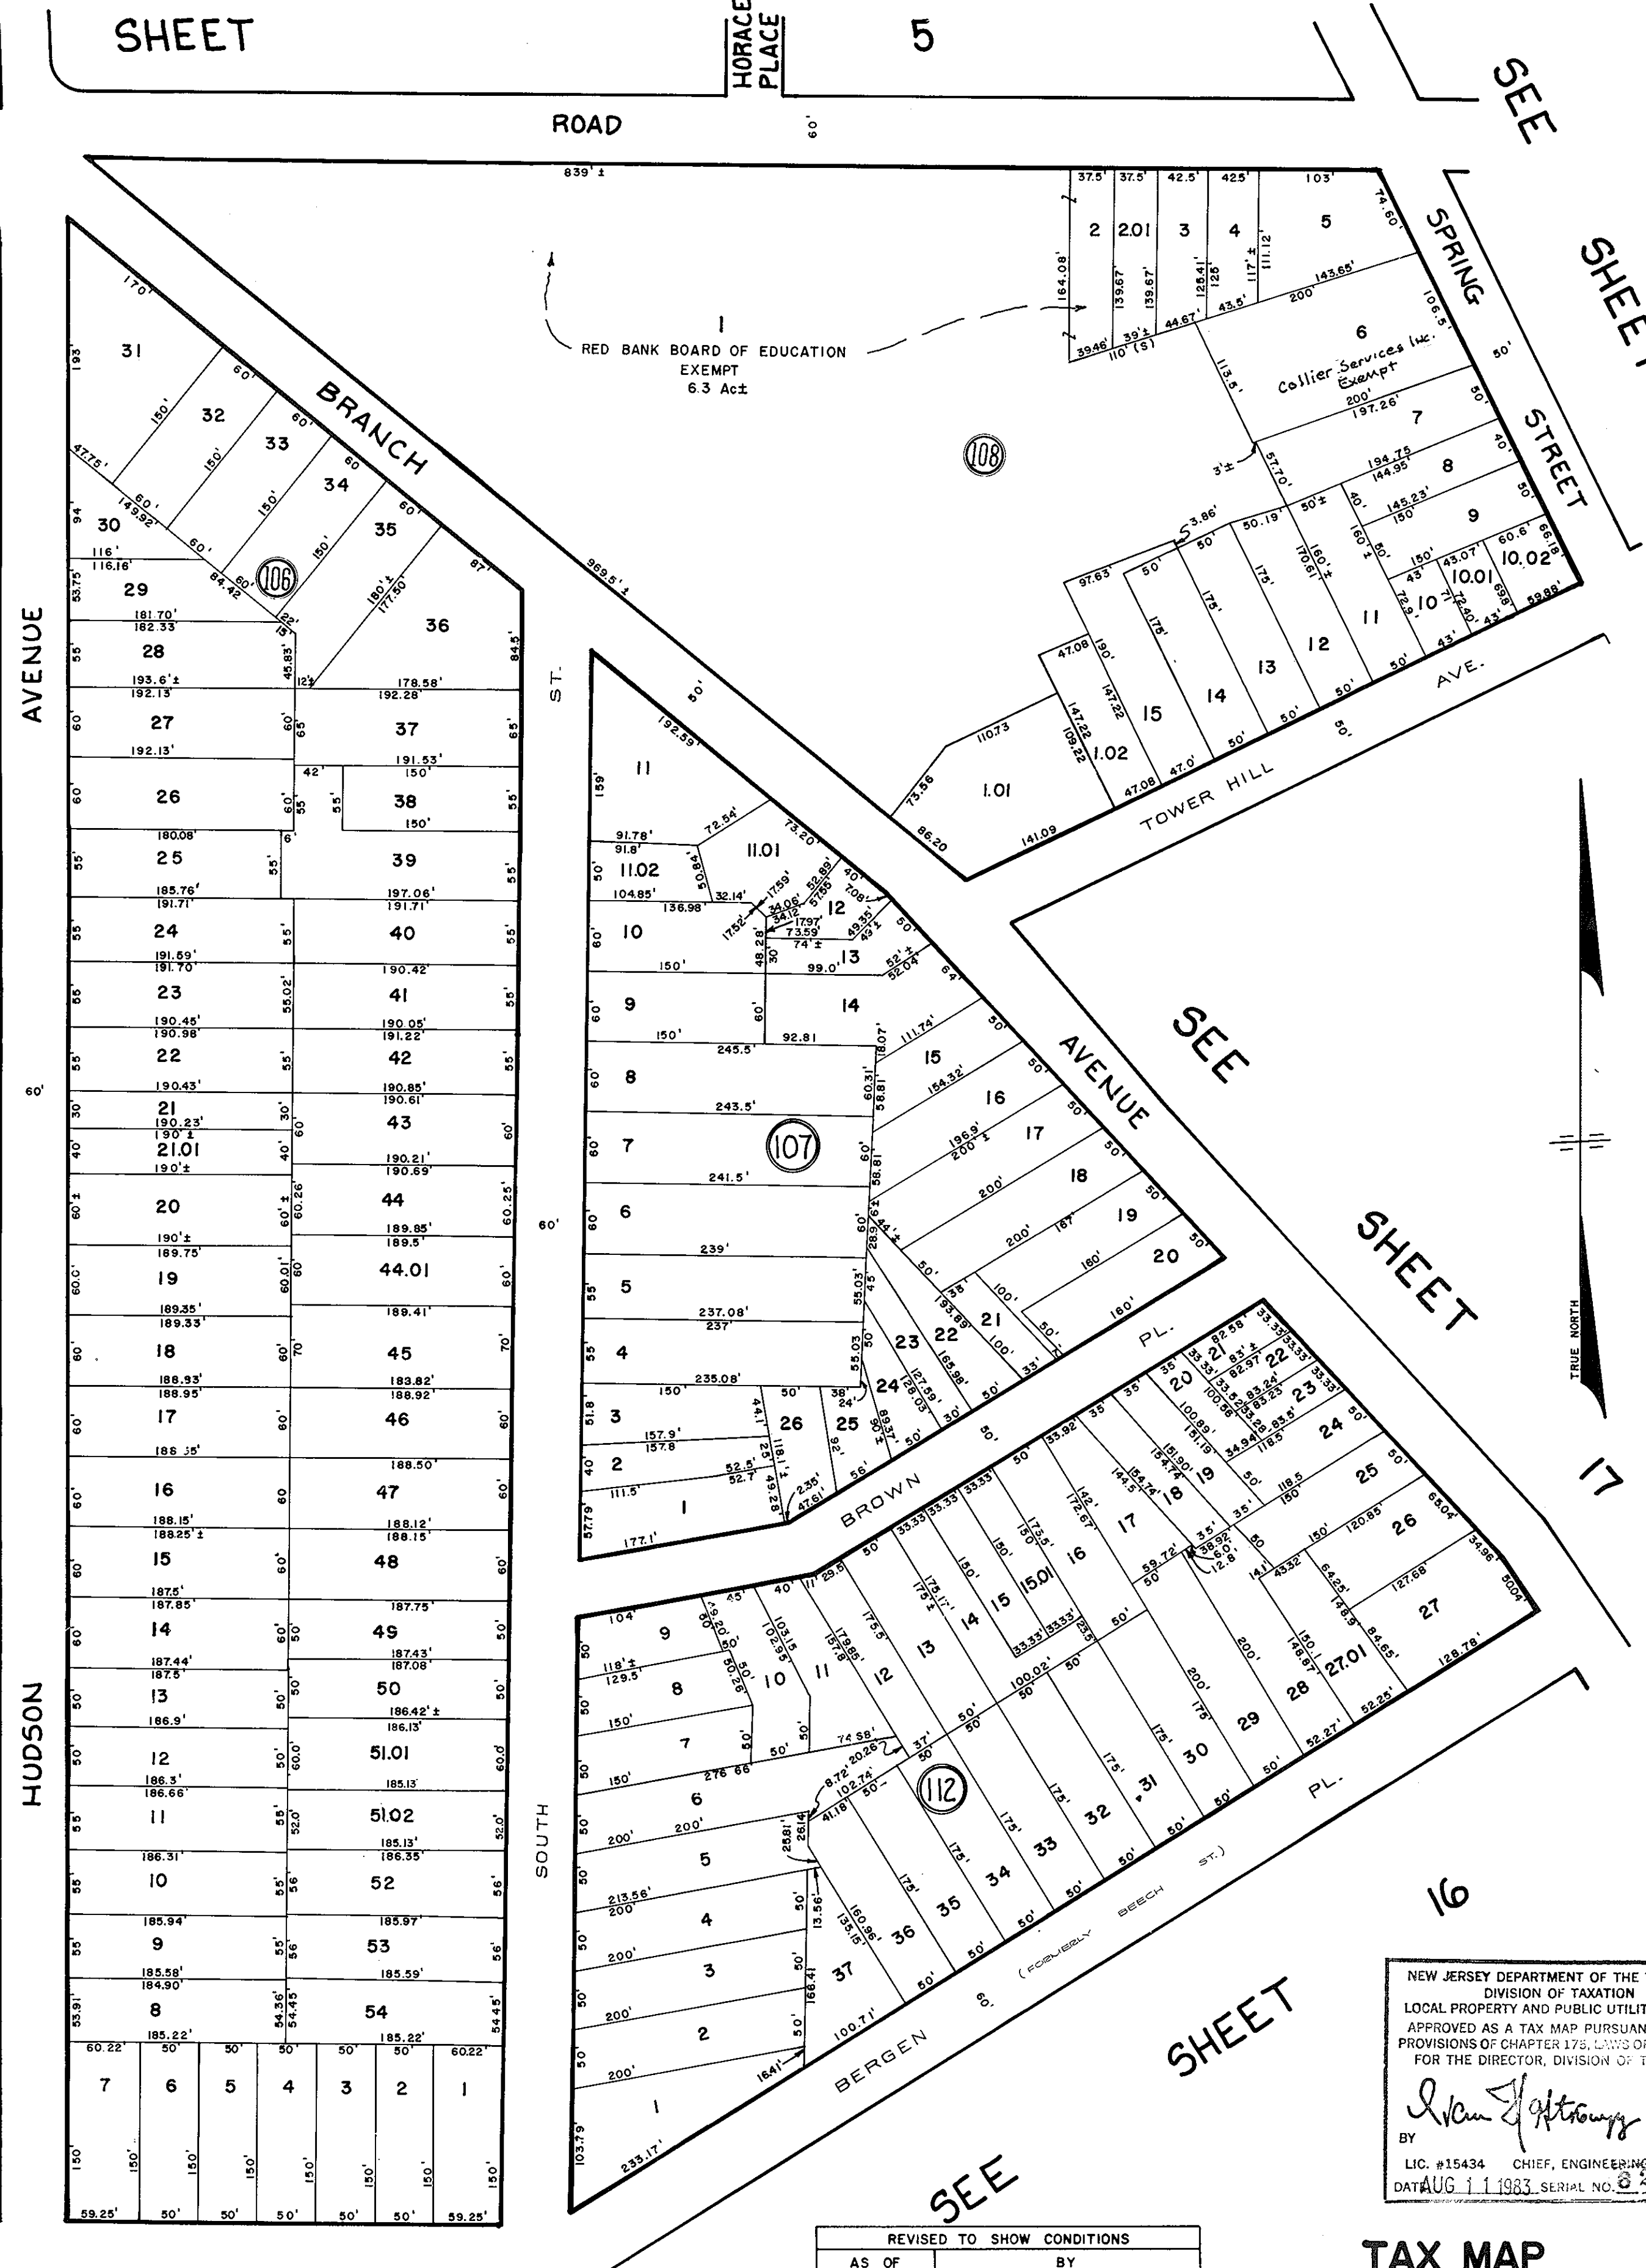


SEE SHEET 16

REVISED TO SHOW CONDITIONS			
AS OF	BY		
JUNE 30, 1983	JOHN A. MARTIN, P.L.S.		
JULY 30, 1984	JOHN A. MARTIN, P.L.S.		
APRIL 30, 1988	JOHN A. MARTIN, P.L.S.		
05-31-14	Richard A. Moralle PLS	6825863	
03-31-92	M. GUERRERO, P.L.S.	15926	
10-31-93	M. GUERRERO, P.L.S.	15926	
04-01-94	ARTHUR SWENSON JR.,	30753	
12-31-98	RICHARD A. SCHULZ, P.E. & P.L.S.	37607	
07-31-02	RICHARD A. MORALLE, P.E. & P.L.S.	25863	
05-31-06	RICHARD A. MORALLE, P.E. & P.L.S.	6825863	
07-31-11	"	"	"
12-31-12	"	"	"

TAX MAP
BOROUGH OF RED BANK
MONMOUTH COUNTY, NEW JERSEY
SCALE 1"=100'
JOHN A. MARTIN P.L.S.
1060 HIGHWAY 35
MIDDLETOWN TOWNSHIP
TO SHOW CONDITIONS AS OF FEB. 28, 2014

NEW JERSEY DEPARTMENT OF THE TREASURY
DIVISION OF TAXATION
LOCAL PROPERTY AND PUBLIC UTILITY BRANCH
APPROVED AS A TAX MAP PURSUANT TO THE
PROVISIONS OF CHAPTER 172, CODE OF 1953, ETC.
FOR THE DIRECTOR, DIVISION OF TAXATION
John A. Martin
BY P.E. & P.L.S.
LIC. #15434 CHIEF, ENGINEERING SECTION
DATE AUG 11 1983, SERIAL NO. 624




REVISIONS		
DATE	NAME	LIC. No.

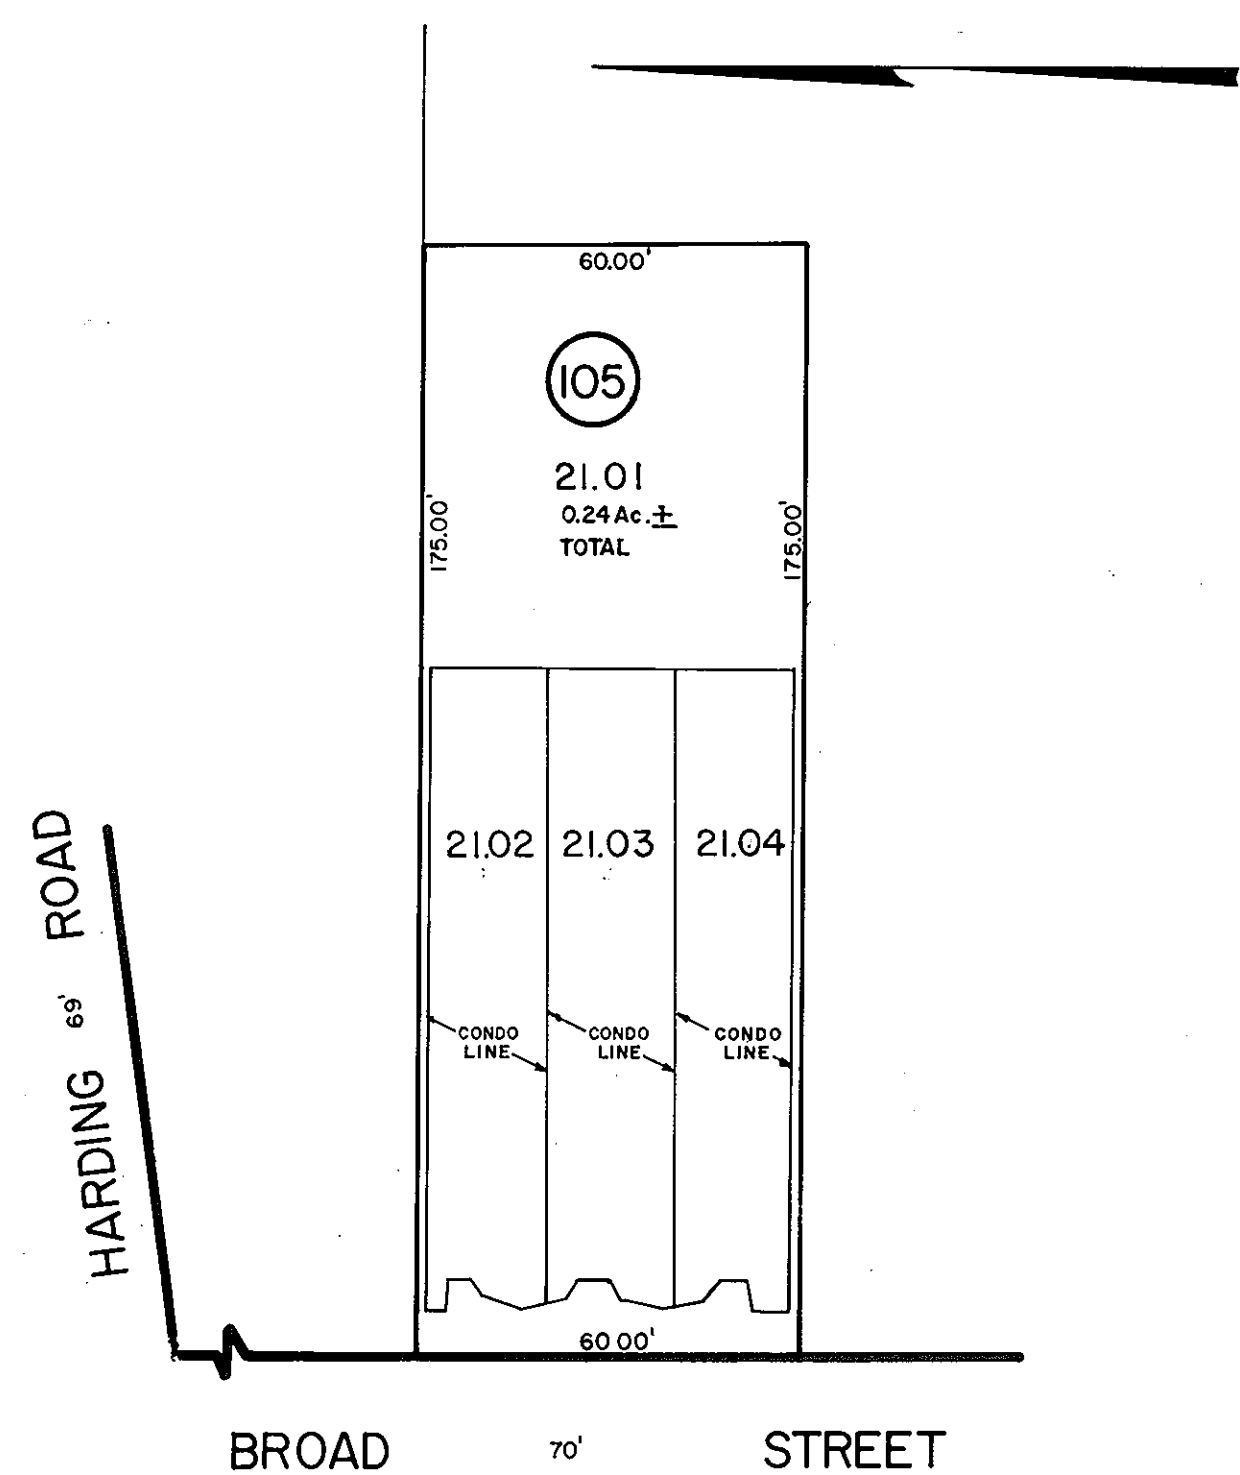

SCALE 1" = 30'


INTEREST IN COMMON ELEMENTS:



Lot No.	Square Feet	Undivided Percentage Interest In Common Elements
21.02	1880 S.F.	33.34%
21.03	1880 S.F.	33.33%
21.04	1880 S.F.	33.33%
Total		100%

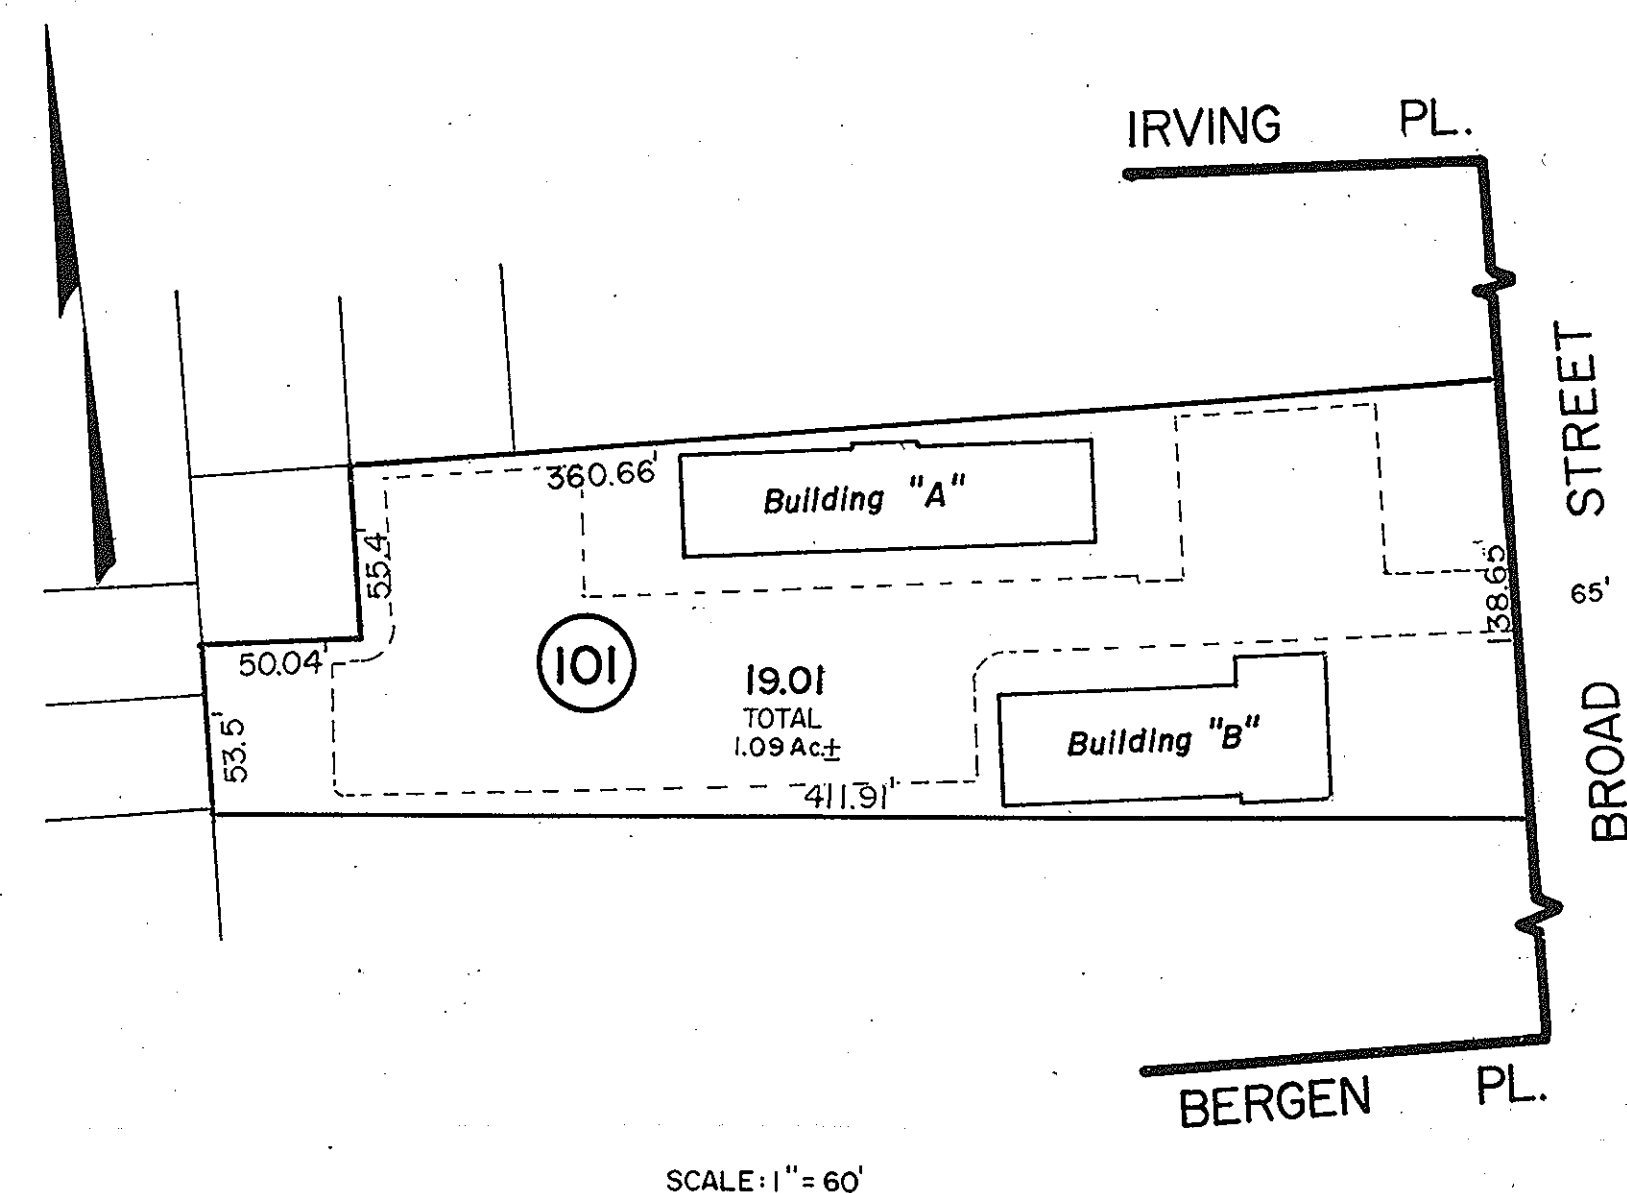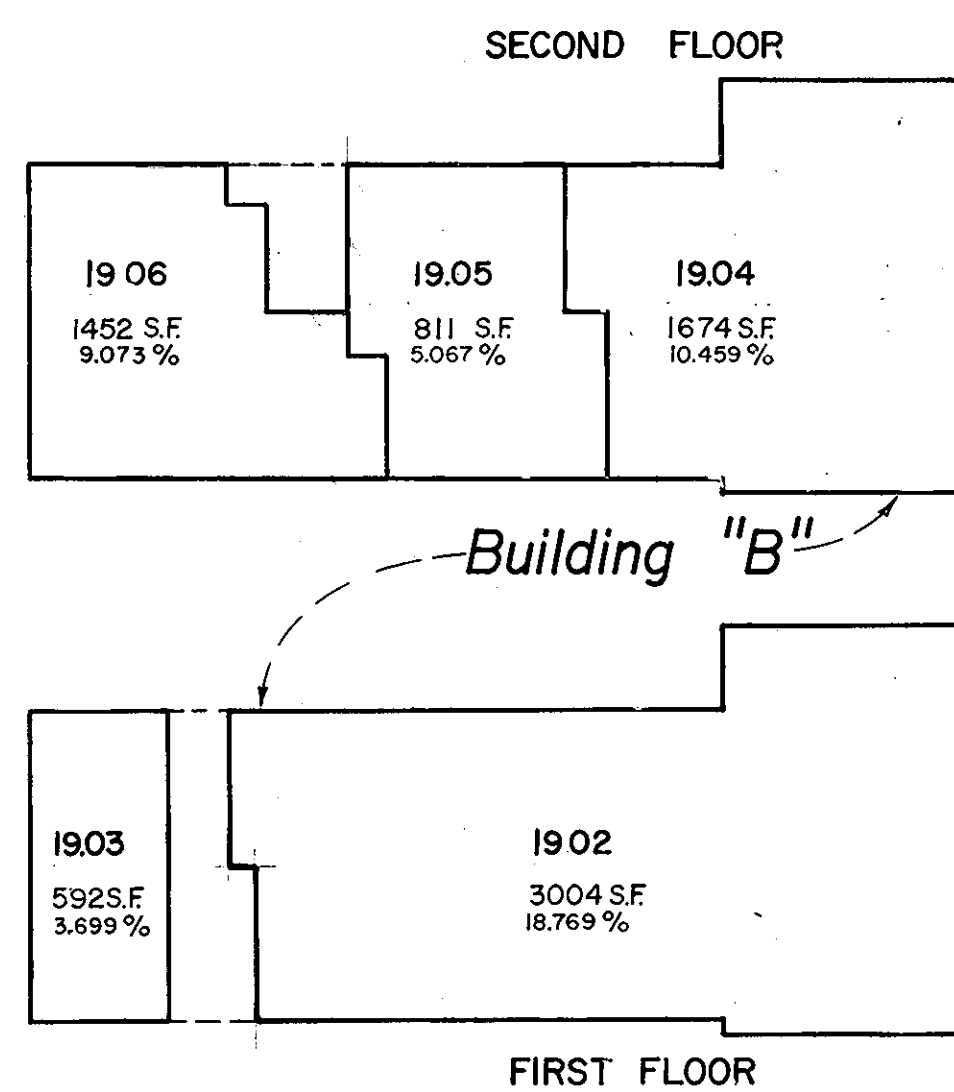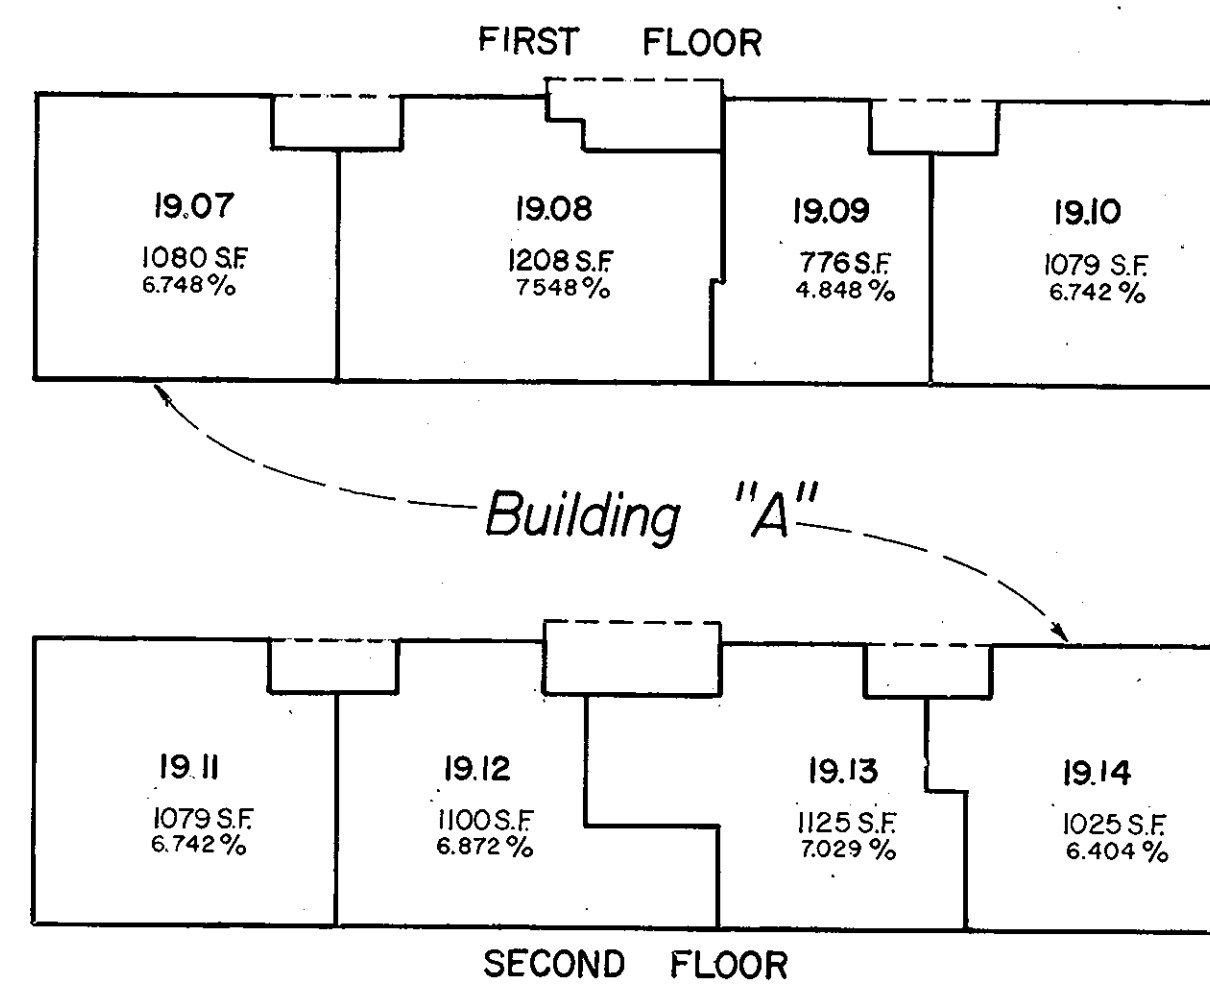


SCALE 1" = 60'

TAX MAP
BOROUGH OF RED BANK
MONMOUTH COUNTY, NEW JERSEY
SEE INSERT SCALES APRIL 30, 1988
JOHN A. MARTIN, P.L.S.
T&M ASSOCIATES
1060 HIGHWAY 35, MIDDLETOWN TOWNSHIP
TO SHOW CONDITIONS AS OF FEB. 28, 2014

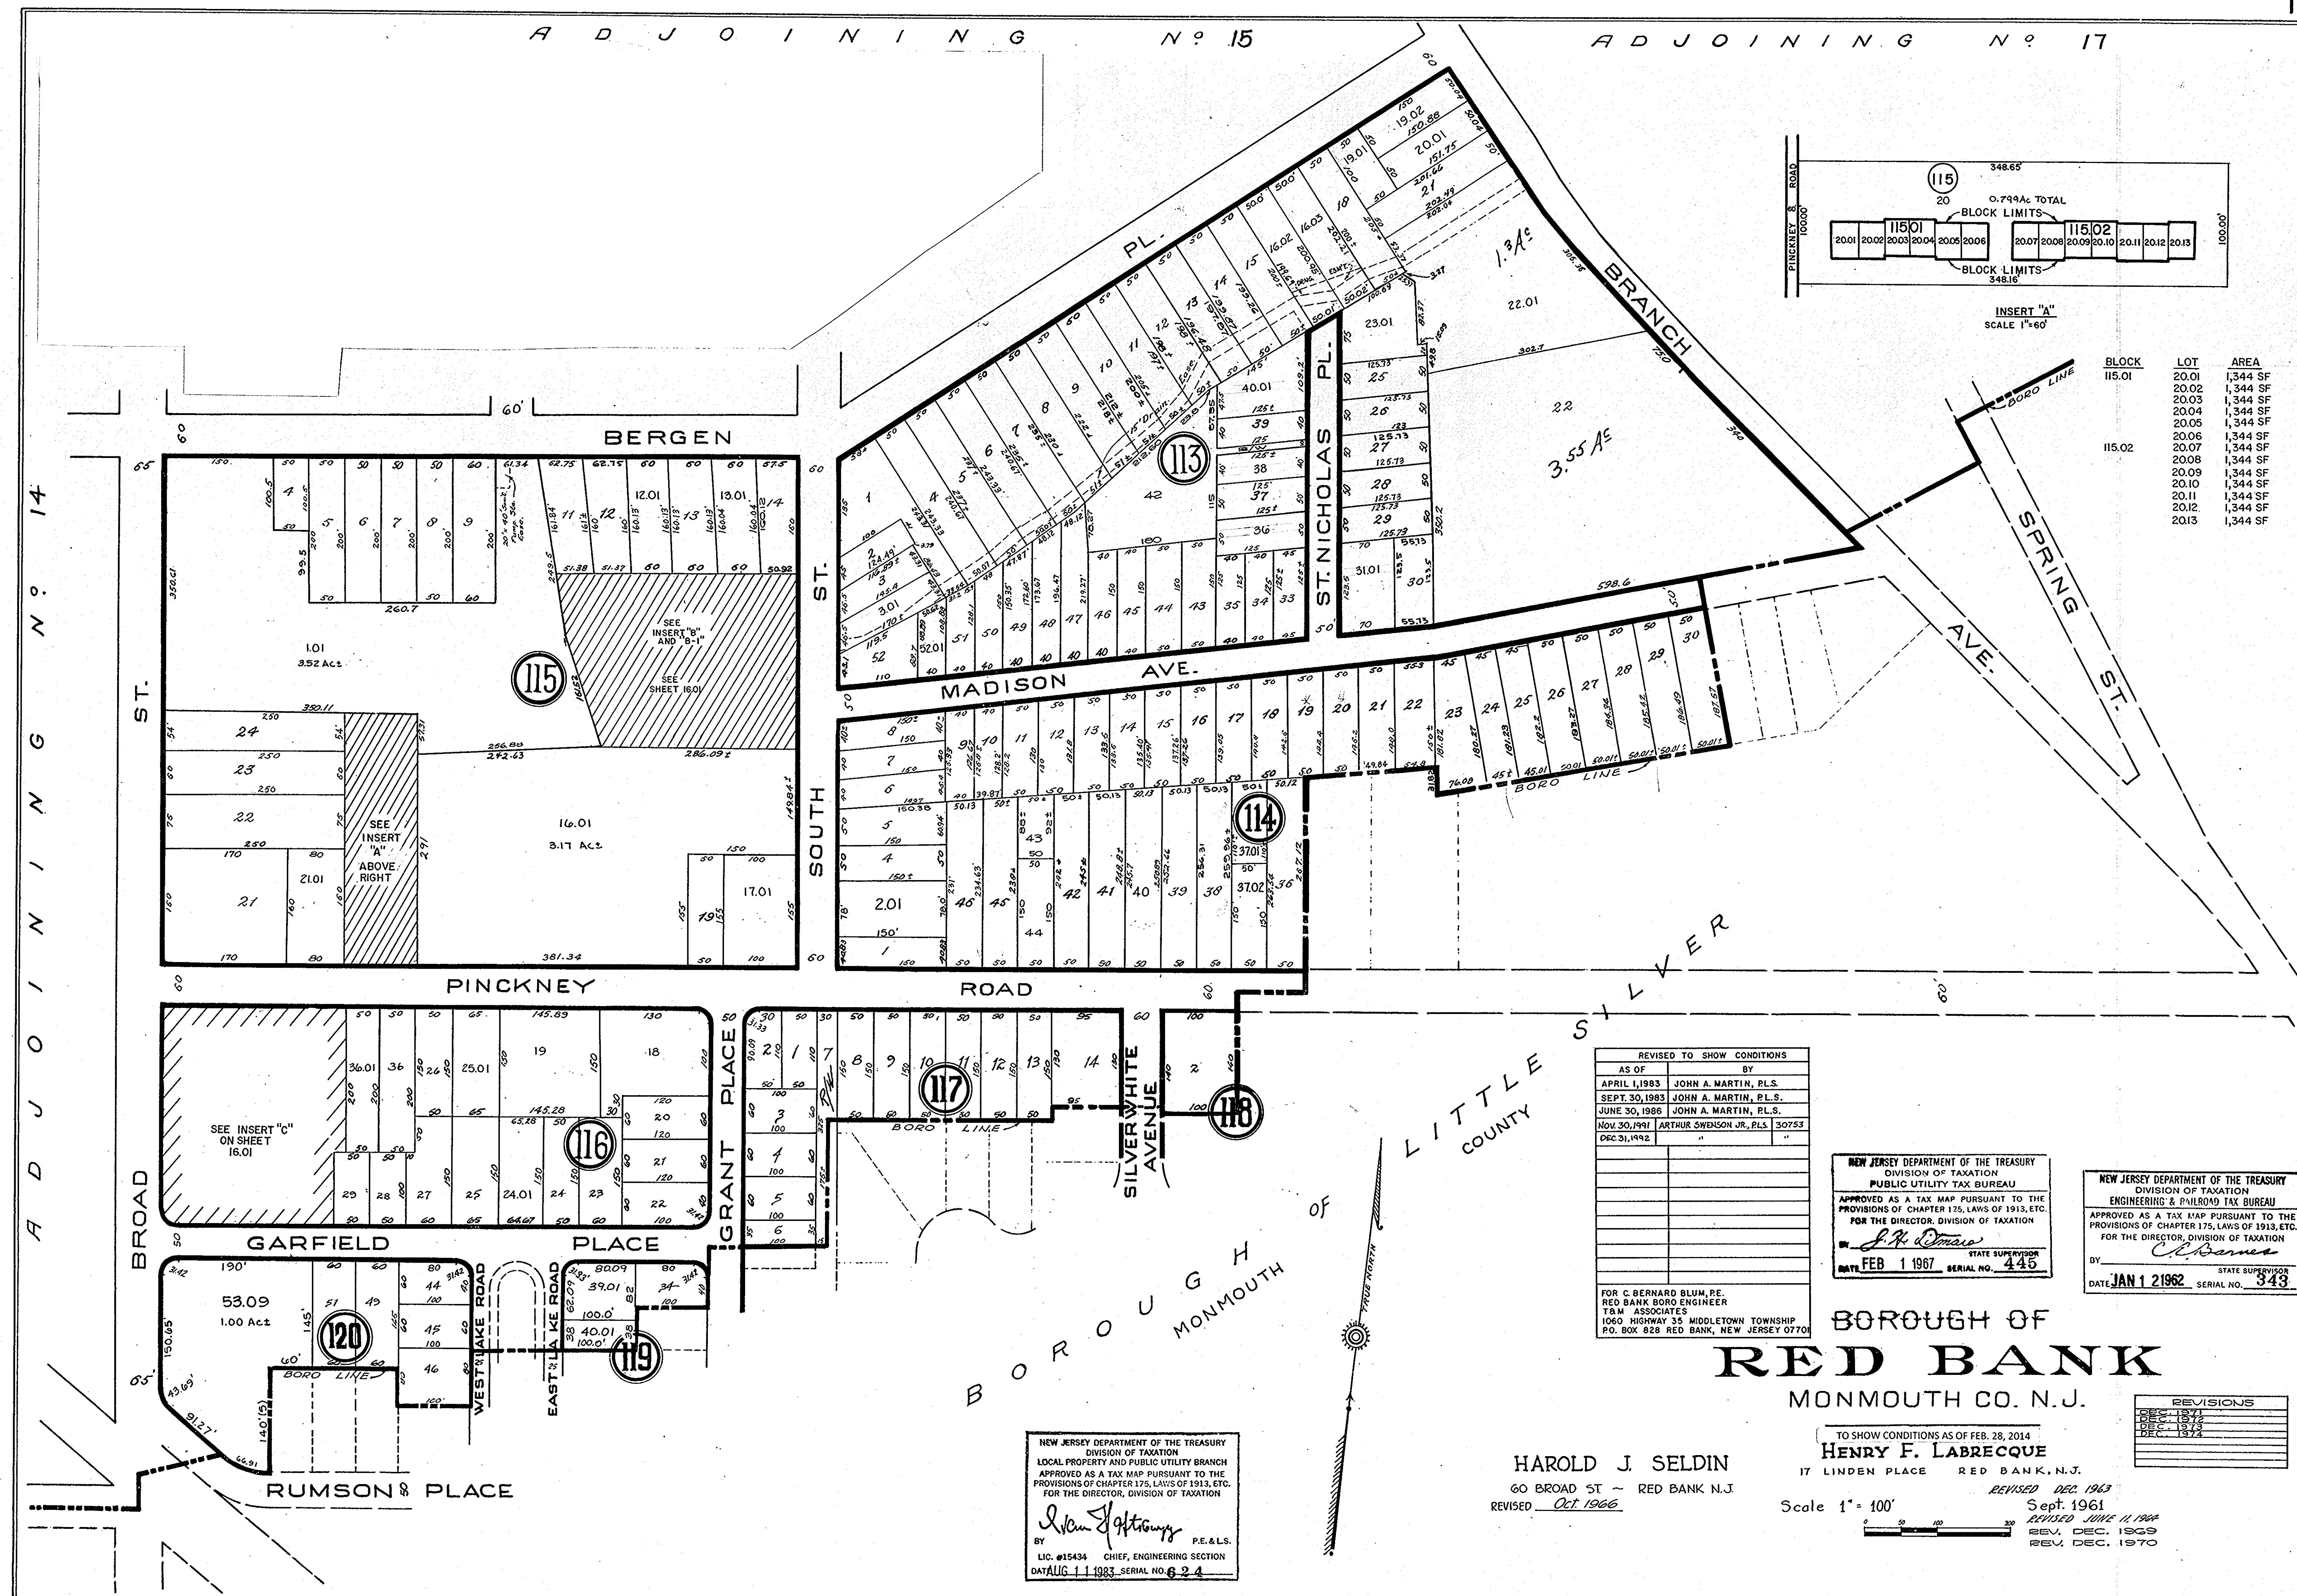

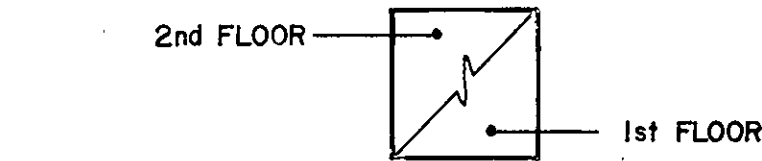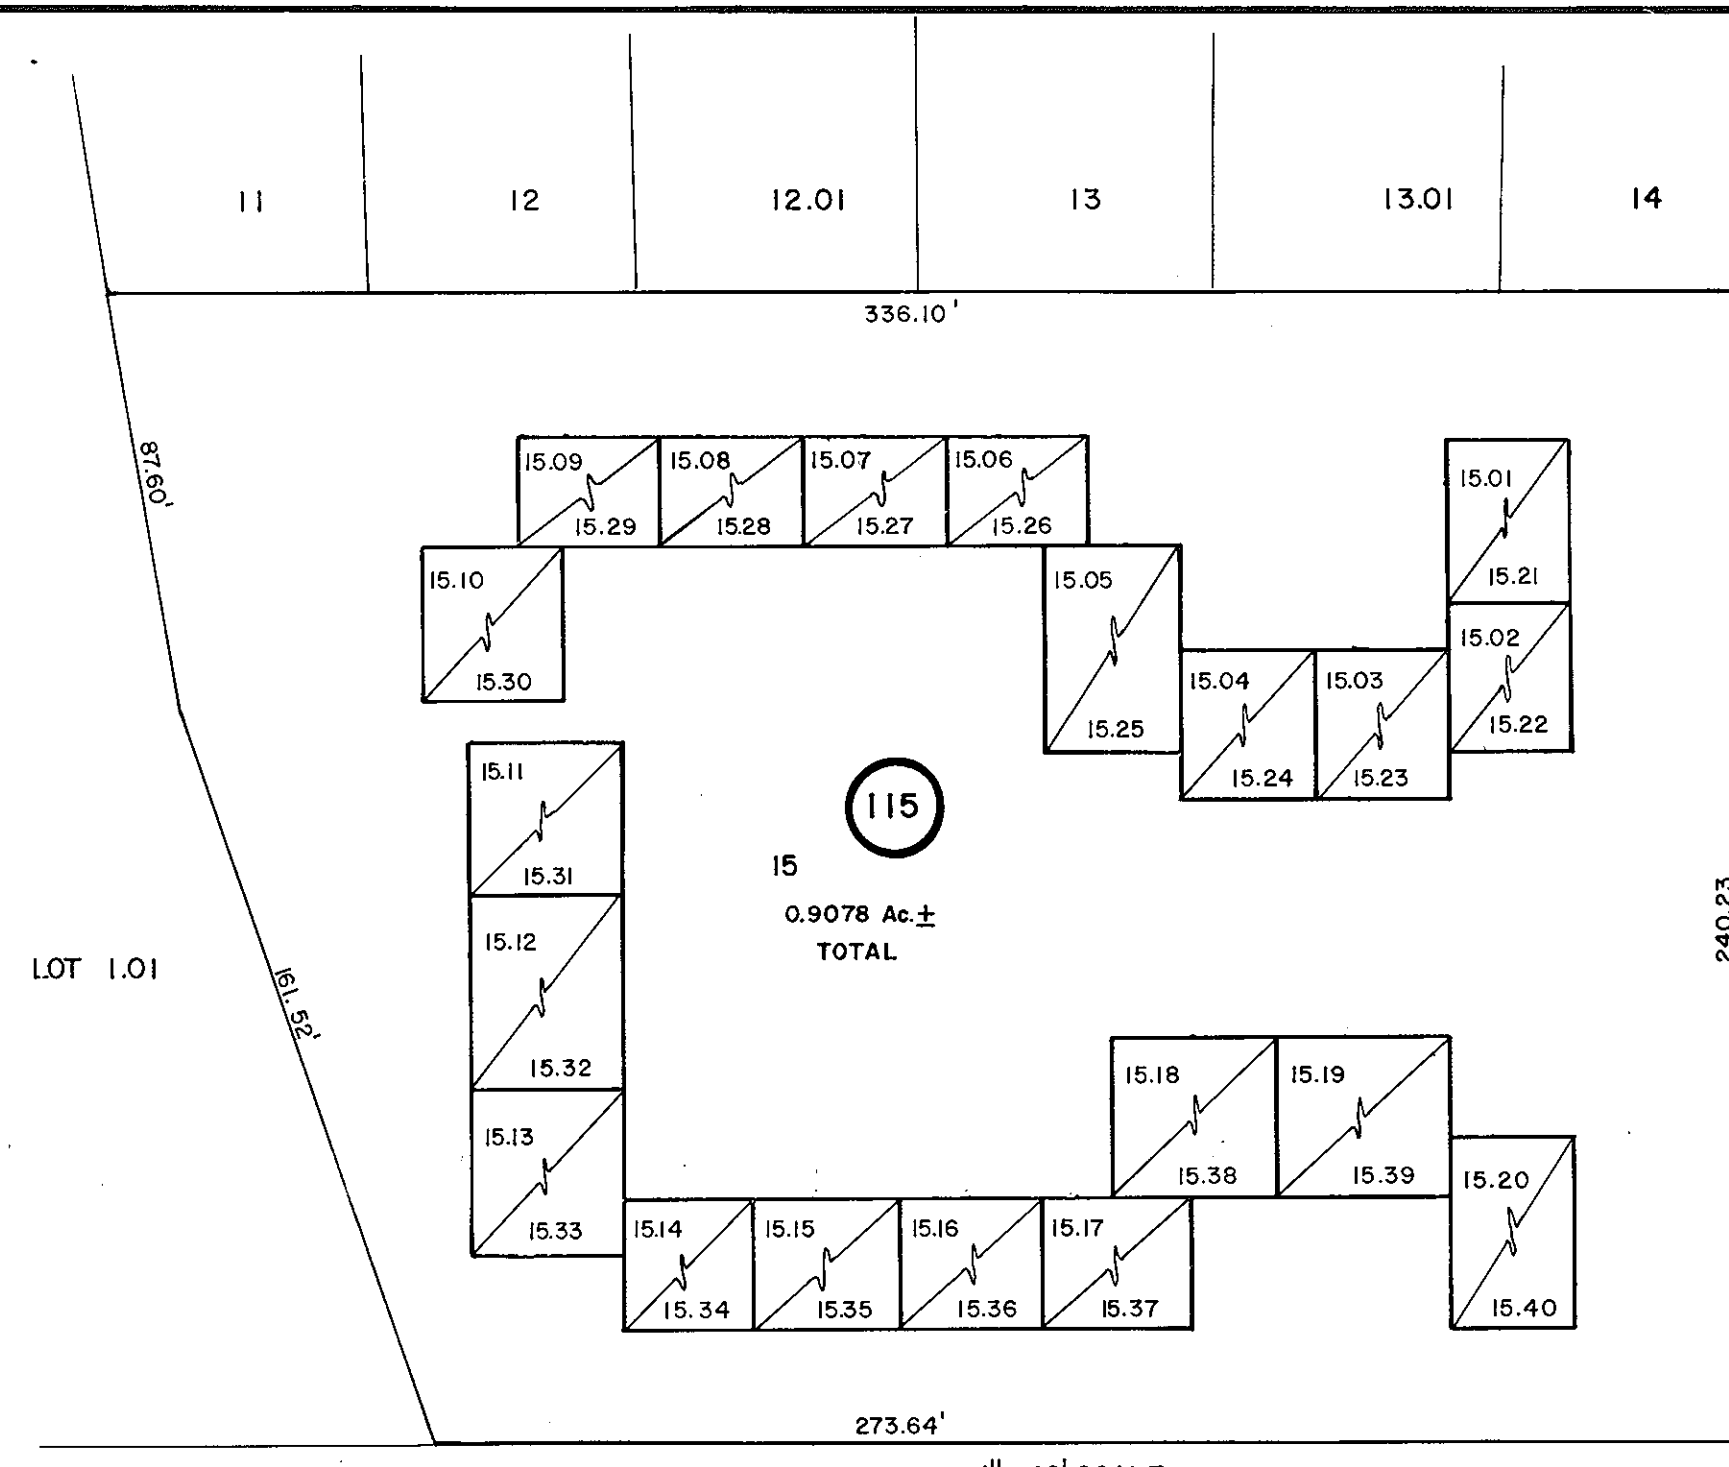

SEE SHEET 16
INSERT "B"


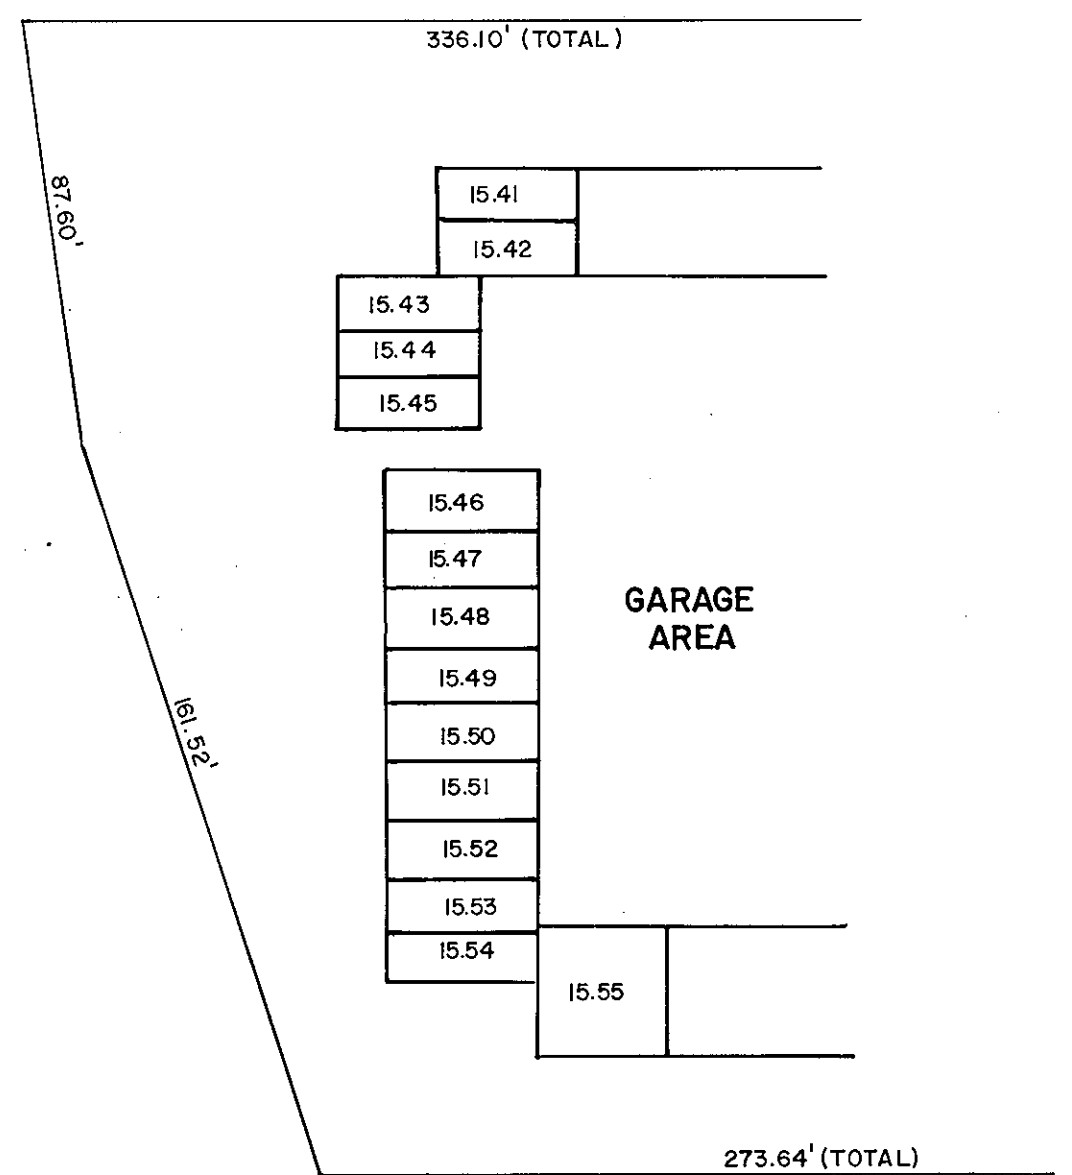


SEE SHEET 16

INSERT "B-1"

PERCENTAGE OF INTEREST SCHEDULE		
INTEREST IN COMMON ELEMENTS EXPRESSED AS A PERCENTAGE		
UNIT NO.	AREA	
15.04	597 S.F.	2.1390
15.03	597 S.F.	2.1390
15.24	597 S.F.	2.1810
15.23	597 S.F.	2.1810
15.05	897 S.F.	2.7274
15.25	893 S.F.	2.7694
15.07	547 S.F.	2.1390
15.06	547 S.F.	2.1390
15.27	547 S.F.	2.1810
15.26	547 S.F.	2.1810
15.09	547 S.F.	2.1390
15.08	547 S.F.	2.1390
15.29	547 S.F.	2.1810
15.28	547 S.F.	2.1810
15.10	857 S.F.	2.7274
15.30	893 S.F.	2.7694
15.12	857 S.F.	2.7274
15.11	857 S.F.	2.7274
15.32	893 S.F.	2.7694
15.31	893 S.F.	2.7694
15.13	857 S.F.	3.0888
15.33	893 S.F.	2.7694
15.14	842 S.F.	2.4332
15.15	842 S.F.	2.4332
15.34	842 S.F.	2.4752
15.35	842 S.F.	2.4752
15.16	597 S.F.	2.1390
15.17	597 S.F.	2.1390
15.36	597 S.F.	2.1810
15.37	597 S.F.	2.1810
15.18	842 S.F.	2.4332
15.19	842 S.F.	2.4332
15.38	842 S.F.	2.4752
15.39	842 S.F.	2.4752
15.02	842 S.F.	2.4332
15.01	842 S.F.	2.4332
15.22	842 S.F.	2.4752
15.21	842 S.F.	2.4752
15.20	857 S.F.	2.7274
15.40	893 S.F.	2.7694


INTEREST IN COMMON ELEMENTS EXPRESSED AS A PERCENTAGE		
GARAGE UNIT NO.	AREA	
15.41	278 S.F.	.1891
15.42	278 S.F.	.1891
15.43	316 S.F.	.1891
15.44	309 S.F.	.1891
15.45	318 S.F.	.1891
15.46	313 S.F.	.1891
15.47	318 S.F.	.1891
15.48	313 S.F.	.1891
15.49	316 S.F.	.1891
15.50	318 S.F.	.1891
15.51	313 S.F.	.1891
15.52	309 S.F.	.1891
15.53	318 S.F.	.1891
15.54	318 S.F.	.1891
15.55	420 S.F.	.1891

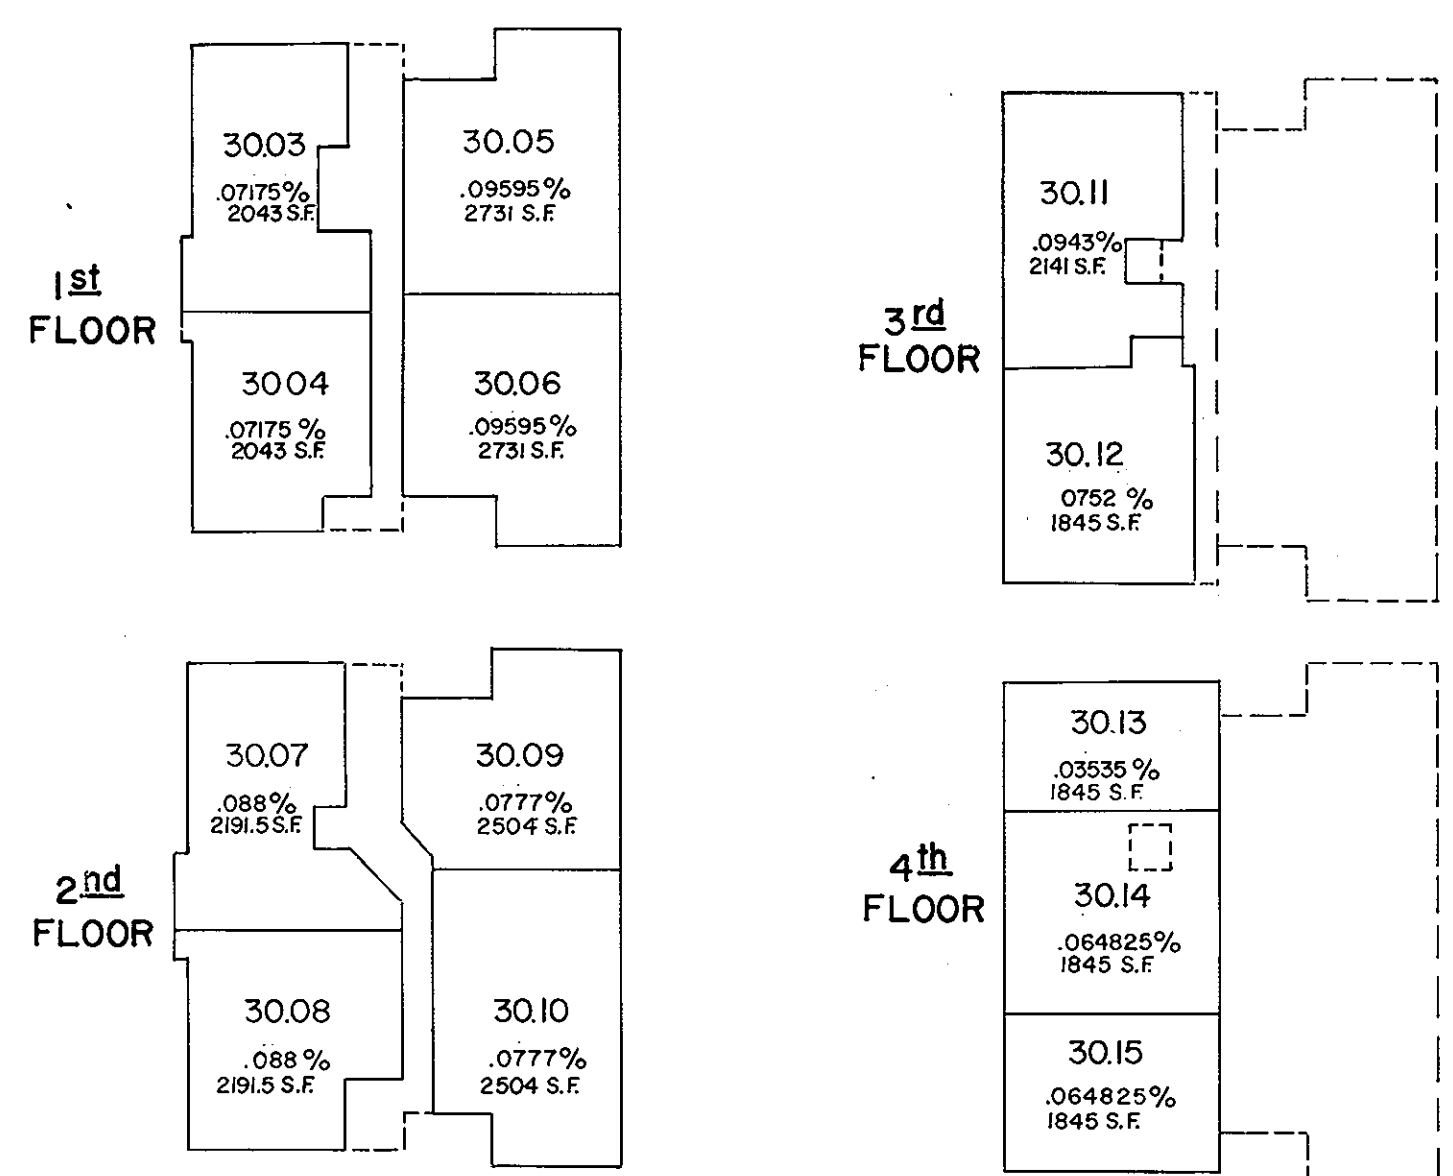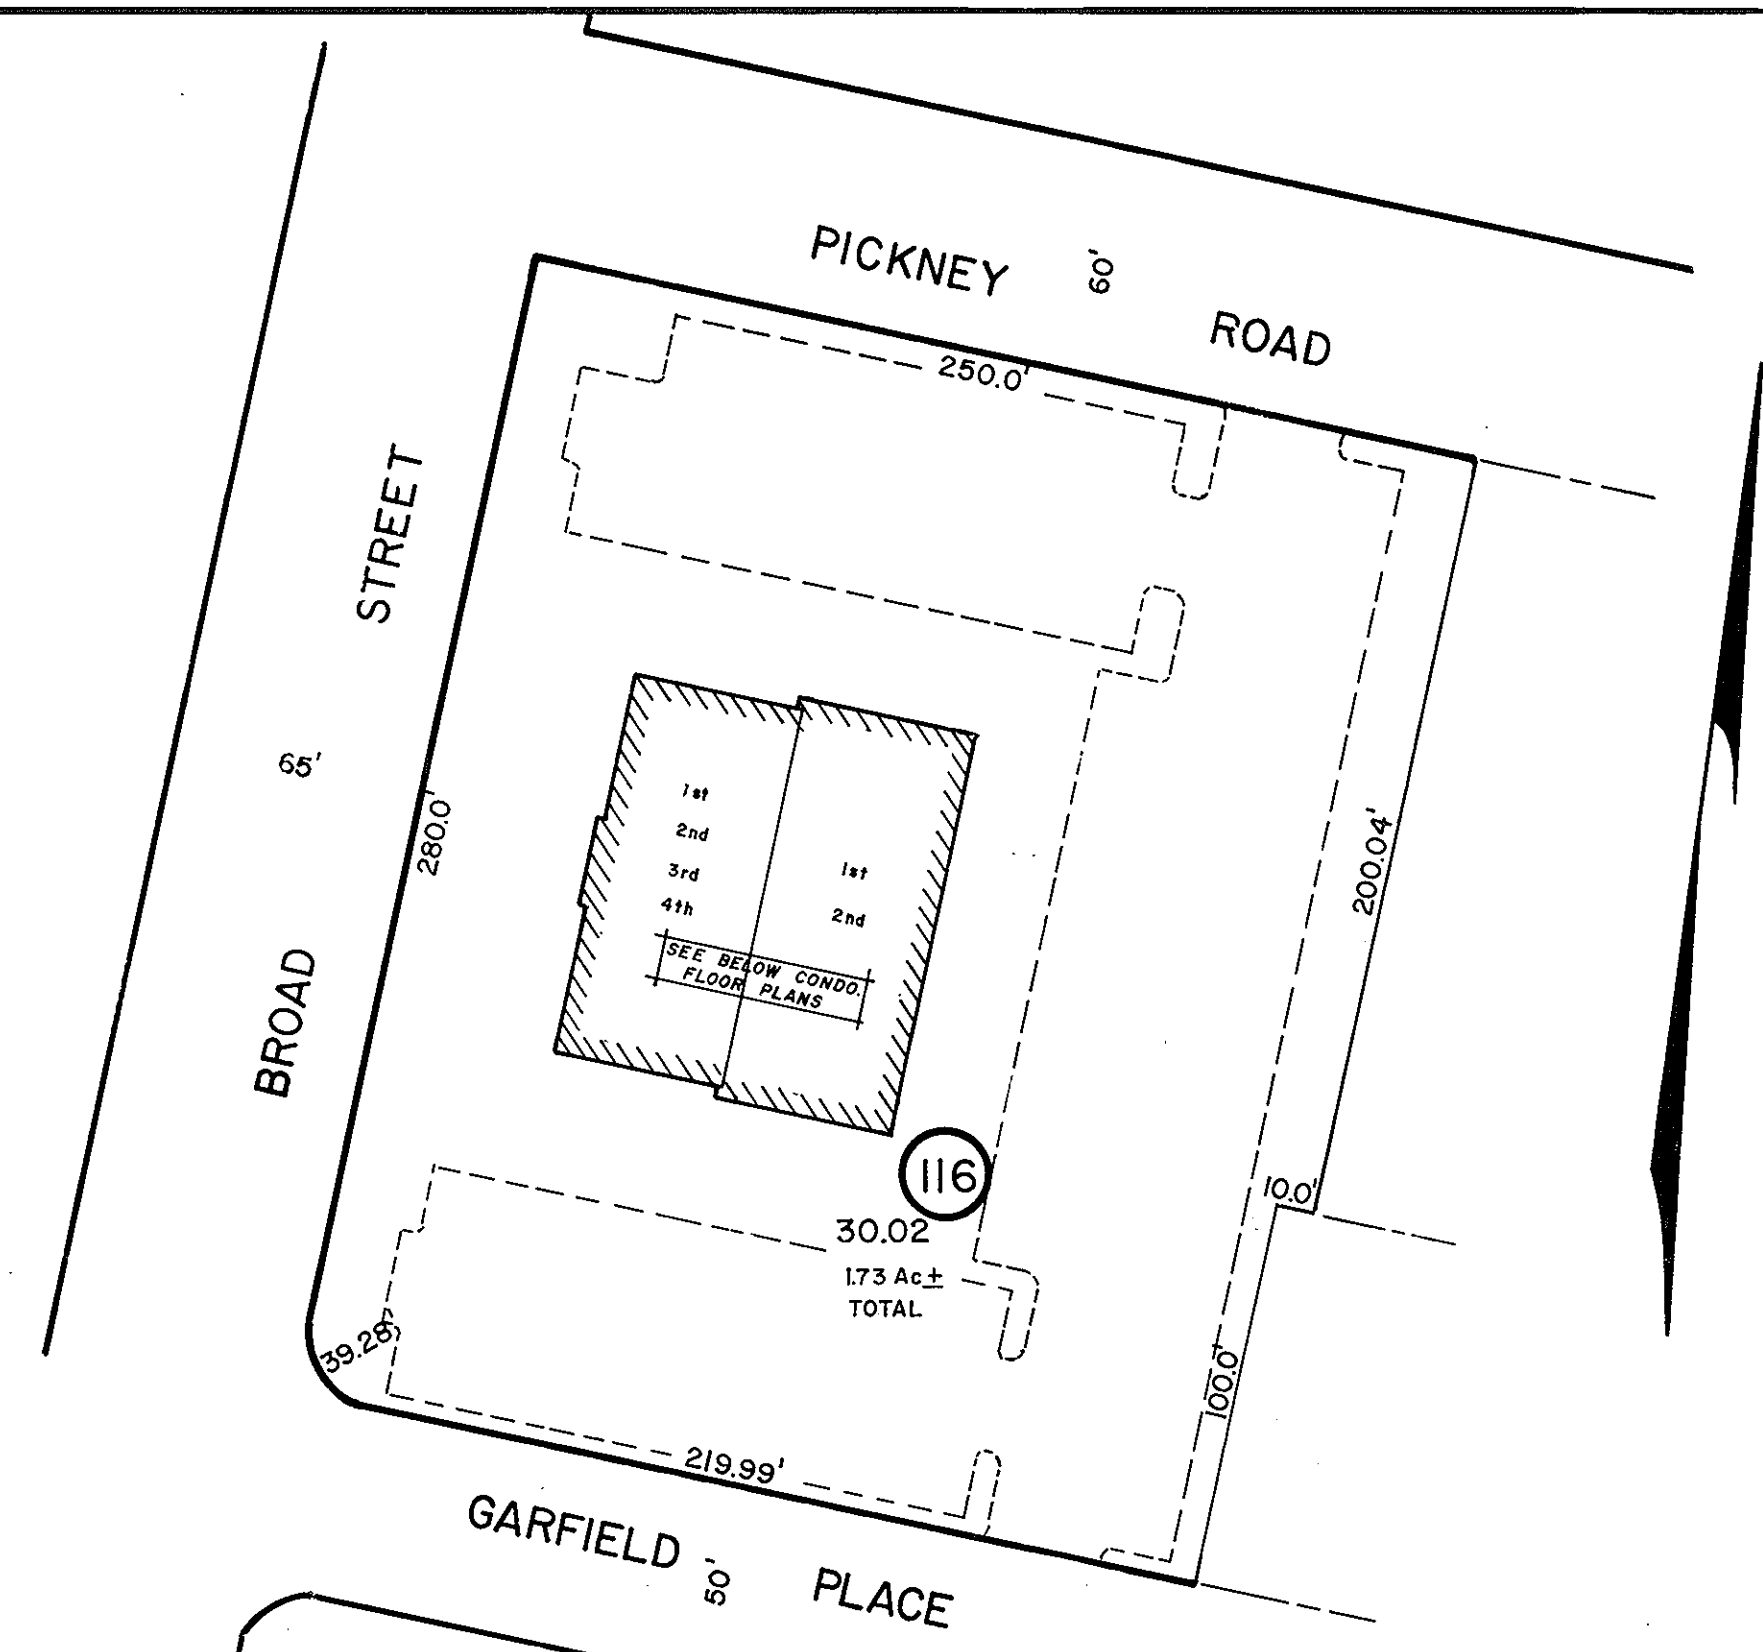

SEE SHEET 16
INSERT "C"

REVISED TO SHOW CONDITION		
AS OF	BY	Lic.
06 - 30 - 93	MICHAEL GUERRIERO, P.E., P.L.S.	15926
10 - 31 - 93	MICHAEL GUERRIERO, P.E., P.L.S.	15926

TAX MAP
BOROUGH OF RED BANK
MONMOUTH COUNTY, NEW JERSEY
SEE INSERT SCALES
FEBRUARY 29, 1988
JOHN A. MARTIN P.L.S.
1060 HIGHWAY 35
MIDDLE TOWN TOWNSHIP
TO SHOW CONDITIONS AS OF FEB. 28, 2014

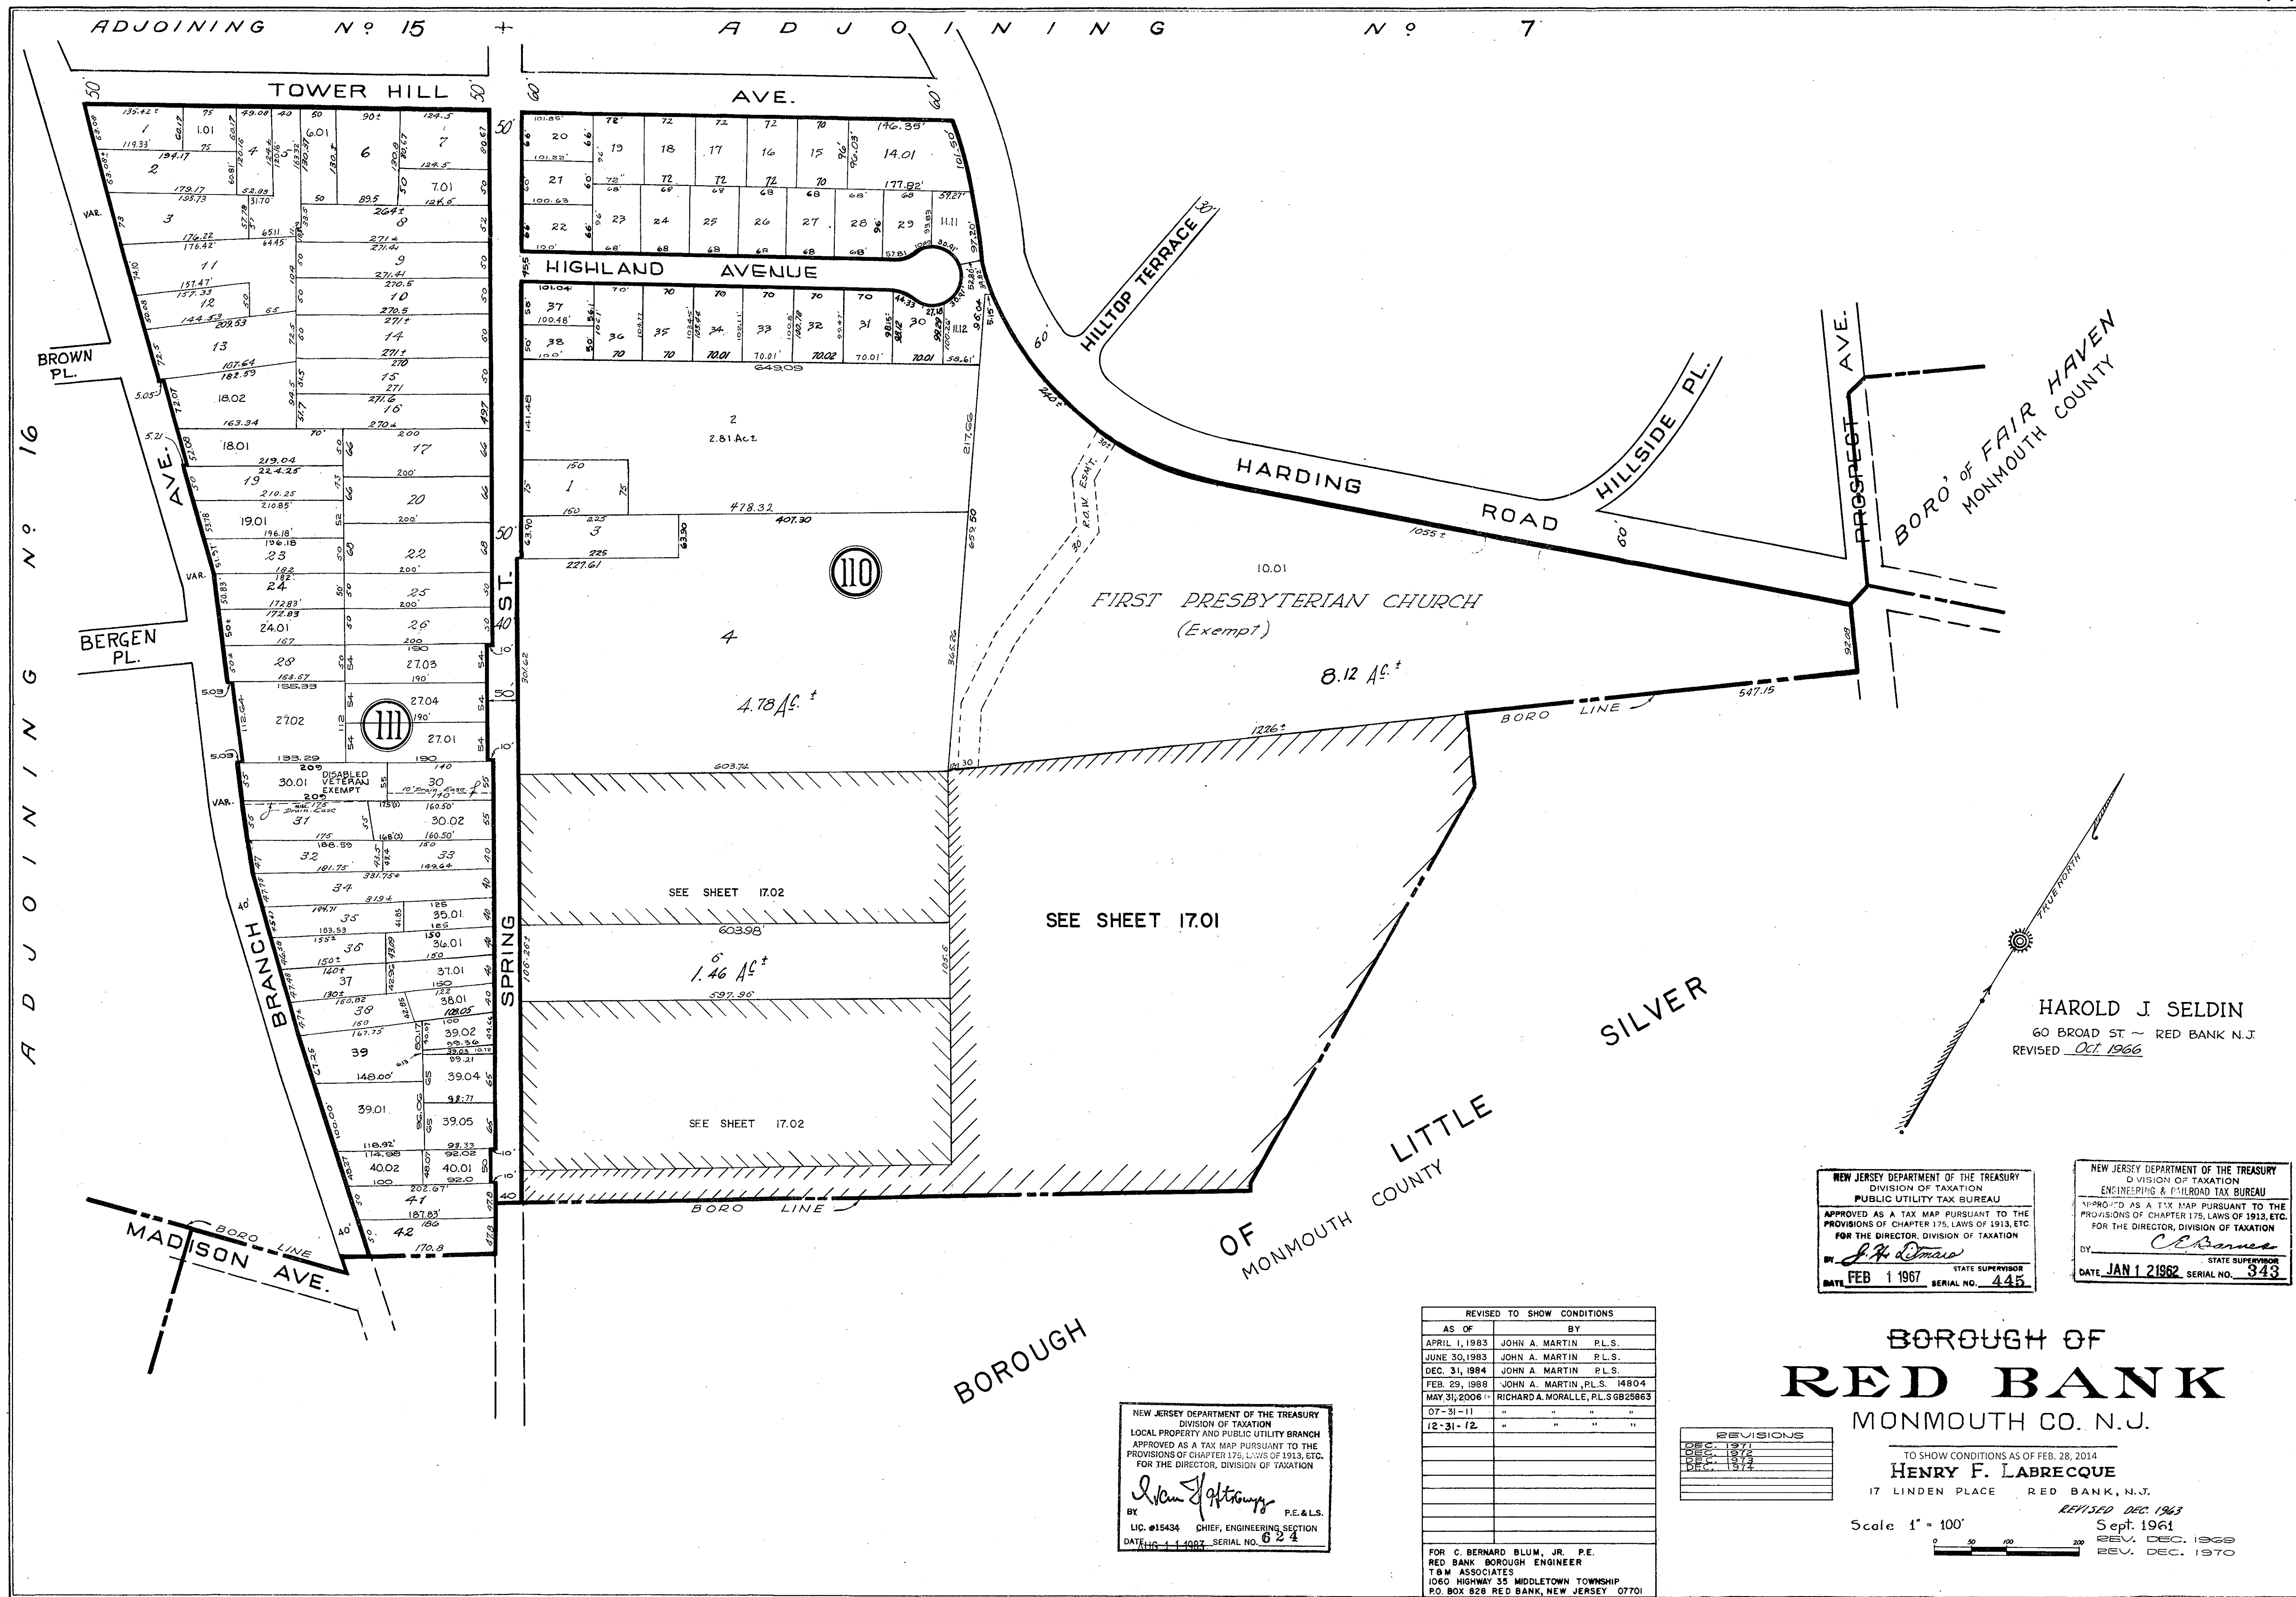

HAROLD J. SELDIN
60 BROAD ST. - RED BANK N.J.
REVISED Oct. 1966

NEW JERSEY DEPARTMENT OF THE TREASURY
DIVISION OF TAXATION
PUBLIC UTILITY TAX BUREAU
APPROVED AS A TAX MAP PURSUANT TO THE
PROVISIONS OF CHAPTER 175, LAWS OF 1913, ETC.
FOR THE DIRECTOR, DIVISION OF TAXATION
BY *J. H. Dumas*
DATE FEB 1 1967 STATE SUPERVISOR
SERIAL NO. 445

NEW JERSEY DEPARTMENT OF THE TREASURY
DIVISION OF TAXATION
ENGINEERING & RAILROAD TAX BUREAU
APPROVED AS A TAX MAP PURSUANT TO THE
PROVISIONS OF CHAPTER 175, LAWS OF 1913, ETC.
FOR THE DIRECTOR, DIVISION OF TAXATION
BY *C. Barnes*
DATE JAN 1 1966 STATE SUPERVISOR
SERIAL NO. 343

BOROUGH OF
RED BANK
MONMOUTH CO. N.J.


TO SHOW CONDITIONS AS OF FEB. 28, 1914
HENRY F. LABRECQUE
17 LINDEN PLACE RED BANK, N.J.
REVISED DEC. 1963
Scale 1" = 100'
REV. DEC. 1966
REV. DEC. 1970

NEW JERSEY DEPARTMENT OF THE TREASURY
DIVISION OF TAXATION
LOCAL PROPERTY AND PUBLIC UTILITY BRANCH
APPROVED AS A TAX MAP PURSUANT TO THE
PROVISIONS OF CHAPTER 175, LAWS OF 1913, ETC.
FOR THE DIRECTOR, DIVISION OF TAXATION
BY *John F. Labrecque* P.E. & L.S.
LIC. #15434 CHIEF, ENGINEERING SECTION
DATE FEB 1 1967 SERIAL NO. 624

REVISED TO SHOW CONDITIONS	
AS OF	BY
APRIL 1, 1983	JOHN A. MARTIN P.L.S.
JUNE 30, 1983	JOHN A. MARTIN P.L.S.
DEC. 31, 1984	JOHN A. MARTIN P.L.S.
FEB. 29, 1988	JOHN A. MARTIN, P.L.S. 14804
MAY 31, 2006	RICHARD A. MORALLE, P.L.S. GB25863
07-31-11	" " " "
12-31-12	" " " "

FOR C. BERNARD BLUM, JR. P.E.
RED BANK BOROUGH ENGINEER
TOM ASSOCIATES
1060 HIGHWAY 35 MIDDLETOWN TOWNSHIP
P.O. BOX 626 RED BANK, NEW JERSEY 07701


REVISIONS	
DEC. 1971	
DEC. 1972	
DEC. 1973	

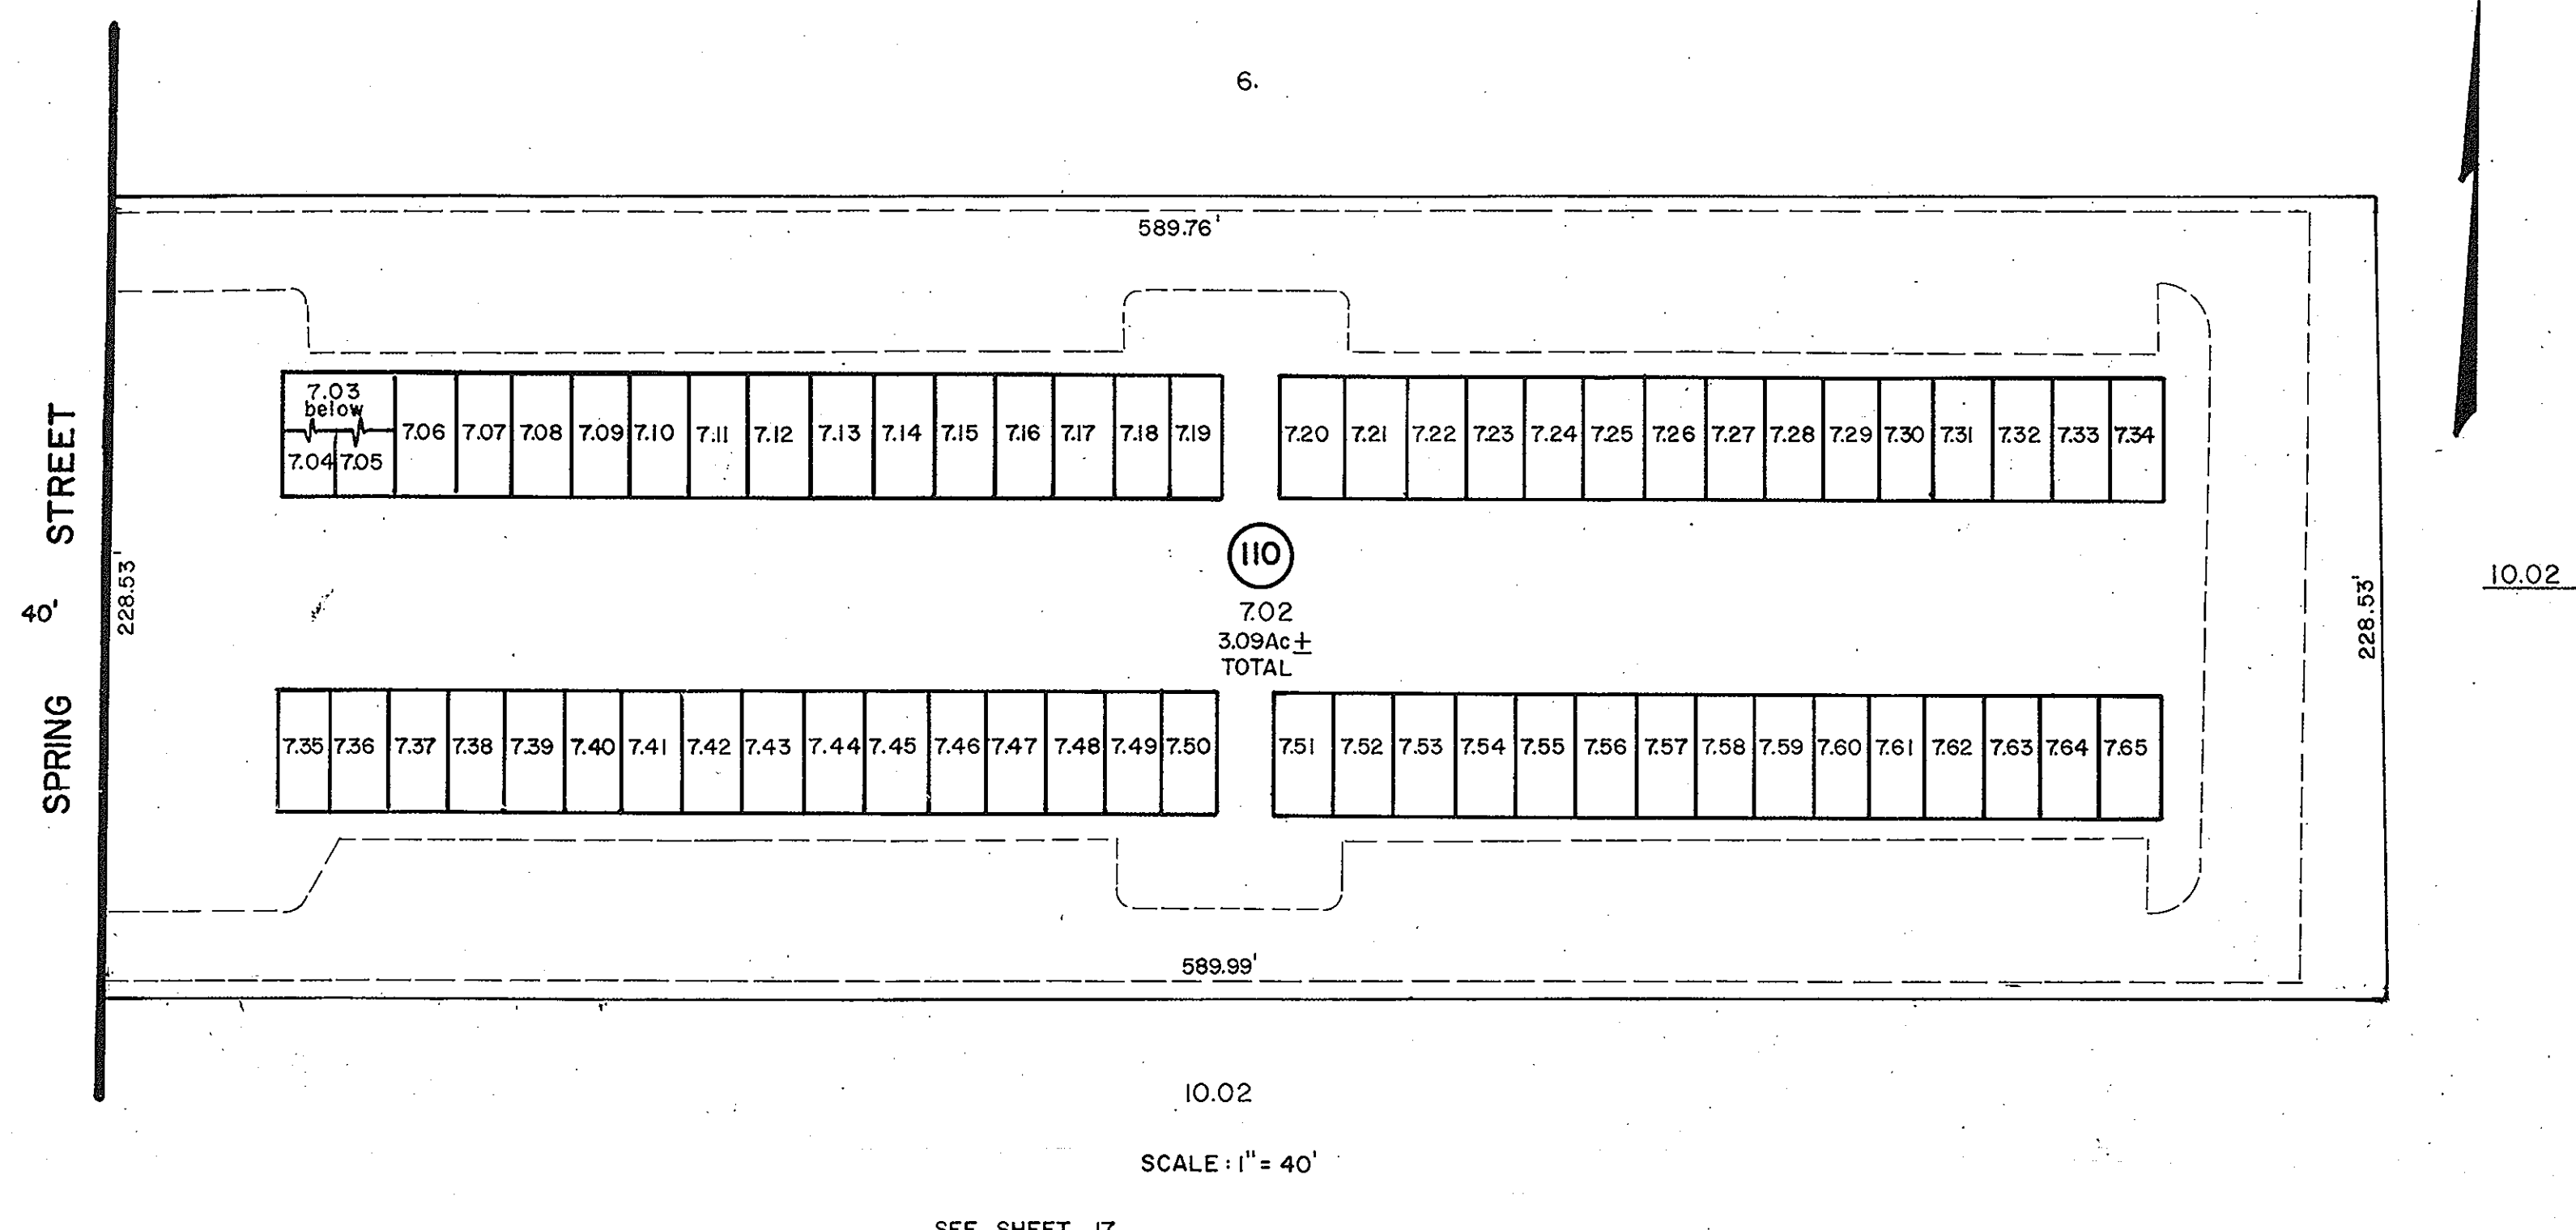



SCHEDULE OF PERCENTAGE OF COMMON INTEREST

UNIT NO.	SQUARE FOOTAGE	PERCENTAGE OF INTEREST IN COMMON ELEMENTS
7.04	1088 S.F.	1.068
7.05	1088 S.F.	1.068
7.06	1665 S.F.	1.635
7.07	1665 S.F.	1.635
7.08	1635 S.F.	1.606
7.09	1635 S.F.	1.606
7.10	1635 S.F.	1.606
7.11	1665 S.F.	1.635
7.12	1665 S.F.	1.635
7.13	1635 S.F.	1.606
7.14	1635 S.F.	1.606
7.15	1635 S.F.	1.606
7.16	1665 S.F.	1.635
7.17	1665 S.F.	1.635
7.18	1643 S.F.	1.614
7.19	1643 S.F.	1.614
7.20	1555 S.F.	1.527
7.21	1665 S.F.	1.635
7.22	1635 S.F.	1.606
7.23	1635 S.F.	1.606
7.24	1635 S.F.	1.606
7.25	1635 S.F.	1.606
7.26	1665 S.F.	1.635
7.27	1665 S.F.	1.635
7.28	1665 S.F.	1.635
7.29	1635 S.F.	1.606
7.30	1635 S.F.	1.606
7.31	1635 S.F.	1.606
7.32	1635 S.F.	1.606
7.33	1665 S.F.	1.635
7.34	1555 S.F.	1.527
7.35	1634 S.F.	1.614
7.36	1643 S.F.	1.614
7.37	1665 S.F.	1.635
7.38	1665 S.F.	1.635
7.39	1635 S.F.	1.606
7.40	1635 S.F.	1.606
7.41	1635 S.F.	1.606
7.42	1665 S.F.	1.635
7.43	1665 S.F.	1.635
7.44	1635 S.F.	1.606
7.45	1635 S.F.	1.606
7.46	1635 S.F.	1.606
7.47	1665 S.F.	1.635
7.48	1665 S.F.	1.635
7.49	1643 S.F.	1.614
7.50	1643 S.F.	1.614
7.51	1555 S.F.	1.527
7.52	1665 S.F.	1.635
7.53	1635 S.F.	1.606
7.54	1635 S.F.	1.606
7.55	1635 S.F.	1.606
7.56	1635 S.F.	1.606
7.57	1665 S.F.	1.635
7.58	1665 S.F.	1.635
7.59	1665 S.F.	1.635
7.60	1635 S.F.	1.606
7.61	1635 S.F.	1.606
7.62	1635 S.F.	1.606
7.63	1635 S.F.	1.606
7.64	1665 S.F.	1.635
7.65	1555 S.F.	1.527

LOT NO.	SQUARE FOOTAGE	PERCENTAGE OF COMMON ELEMENTS	LOT NO.	SQUARE FOOTAGE	PERCENTAGE OF COMMON ELEMENTS
5.02	1075 S.F.	1.40	5.80	278 S.F.	.2
5.03	1075 S.F.	1.40	5.81	278 S.F.	.2
5.04	1075 S.F.	1.40	5.82	278 S.F.	.2
5.05	1075 S.F.	1.40	5.83	278 S.F.	.2
5.06	1075 S.F.	1.40	5.84	278 S.F.	.2
5.07	1075 S.F.	1.40	5.85	278 S.F.	.2
5.08	942 S.F.	1.406	5.86	278 S.F.	.2
5.09	942 S.F.	1.406	5.87	278 S.F.	.2
5.10	942 S.F.	1.406	5.88	278 S.F.	.2
5.11	942 S.F.	1.406	5.89	278 S.F.	.2
5.12	942 S.F.	1.406	5.90	278 S.F.	.2
5.13	942 S.F.	1.406	5.91	278 S.F.	.2
5.14	942 S.F.	1.406	5.92	278 S.F.	.2
5.15	942 S.F.	1.406	5.93	278 S.F.	.2
5.16	1075 S.F.	1.40	5.94	278 S.F.	.2
5.17	1075 S.F.	1.40	5.95	278 S.F.	.2
5.18	1075 S.F.	1.40	5.96	278 S.F.	.2
5.19	1075 S.F.	1.40	5.97	278 S.F.	.2
5.20	1075 S.F.	1.40	5.98	278 S.F.	.2
5.21	1075 S.F.	1.40	5.99	278 S.F.	.2
5.22	1075 S.F.	1.40	5.100	278 S.F.	.2
5.23	1075 S.F.	1.40	5.101	278 S.F.	.2
5.24	1075 S.F.	1.40	5.102	278 S.F.	.2
5.25	1075 S.F.	1.40	5.103	278 S.F.	.2
5.26	1075 S.F.	1.40	5.104	278 S.F.	.2
5.27	1075 S.F.	1.40	5.105	278 S.F.	.2
5.28	1075 S.F.	1.40	5.106	278 S.F.	.2
5.29	1075 S.F.	1.40	5.107	278 S.F.	.2
5.30	942 S.F.	1.406	5.108	278 S.F.	.2
5.31	942 S.F.	1.406	5.109	278 S.F.	.2
5.32	942 S.F.	1.406	5.110	278 S.F.	.2
5.33	942 S.F.	1.406	5.111	278 S.F.	.2
5.34	942 S.F.	1.406	5.112	278 S.F.	.2
5.35	942 S.F.	1.406	5.113	278 S.F.	.2
5.36	942 S.F.	1.406	5.114	278 S.F.	.2
5.37	942 S.F.	1.406	5.115	278 S.F.	.2
5.38	1075 S.F.	1.40	5.116	278 S.F.	.2
5.39	1075 S.F.	1.40			
5.40	1075 S.F.	1.40			
5.41	1075 S.F.	1.40			
5.42	1075 S.F.	1.40			
5.43	1075 S.F.	1.40			
5.44	1075 S.F.	1.40			
5.45	1075 S.F.	1.40			
5.46	1075 S.F.	1.40			
5.47	1075 S.F.	1.40			
5.48	1075 S.F.	1.40			
5.49	1075 S.F.	1.40			
5.50	1075 S.F.	1.40			
5.51	1075 S.F.	1.40			
5.52	942 S.F.	1.406			
5.53	942 S.F.	1.406			
5.54	942 S.F.	1.406			
5.55	942 S.F.	1.406			
5.56	942 S.F.	1.406			
5.57	942 S.F.	1.406			
5.58	942 S.F.	1.406			
5.59	942 S.F.	1.406			
5.60	1075 S.F.	1.40			
5.61	1075 S.F.	1.40			
5.62	1075 S.F.	1.40			
5.63	1075 S.F.	1.40			
5.64	1075 S.F.	1.40			
5.65	1075 S.F.	1.40			
5.66	278 S.F.	.2			
5.67	278 S.F.	.2			
5.68	278 S.F.	.2			
5.69	278 S.F.	.2			
5.70	278 S.F.	.2			
5.71	278 S.F.	.2			
5.72	278 S.F.	.2			
5.73	278 S.F.	.2			
5.74	278 S.F.	.2			
5.75	278 S.F.	.2			
5.76	278 S.F.	.2			
5.77	278 S.F.	.2			
5.78	278 S.F.	.2			
5.79	279 S.F.	.2			

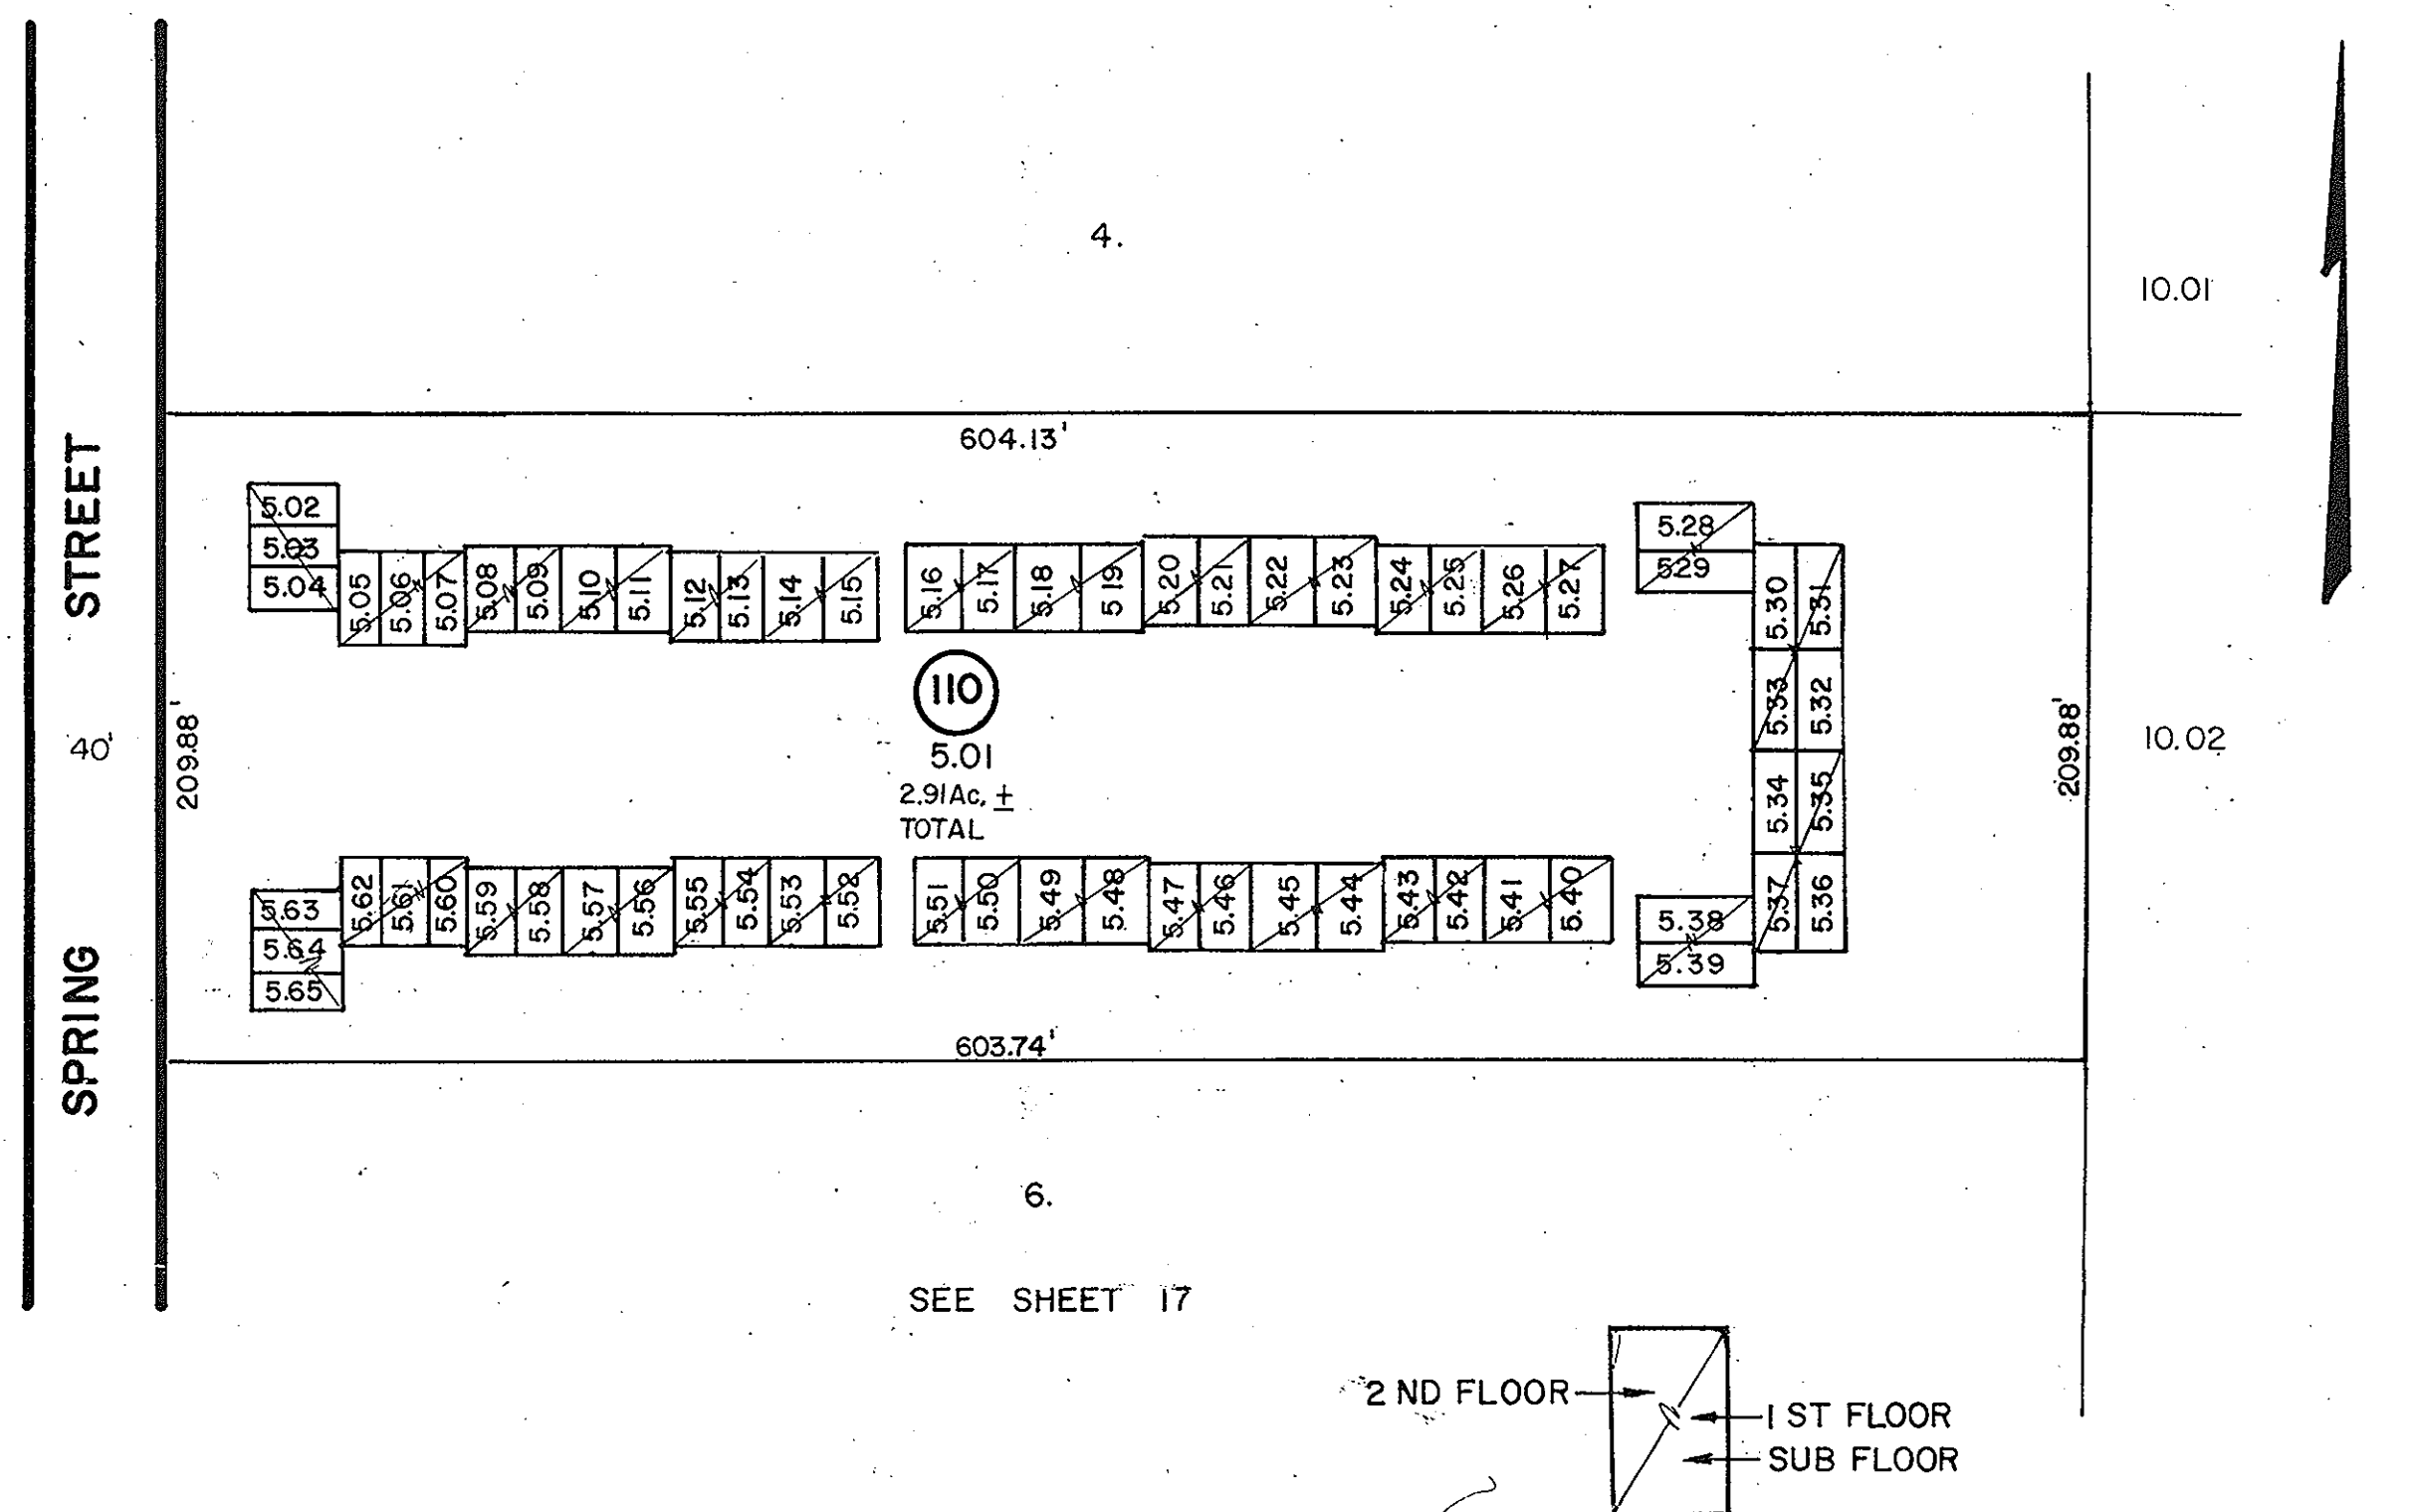

SEE SHEET 17

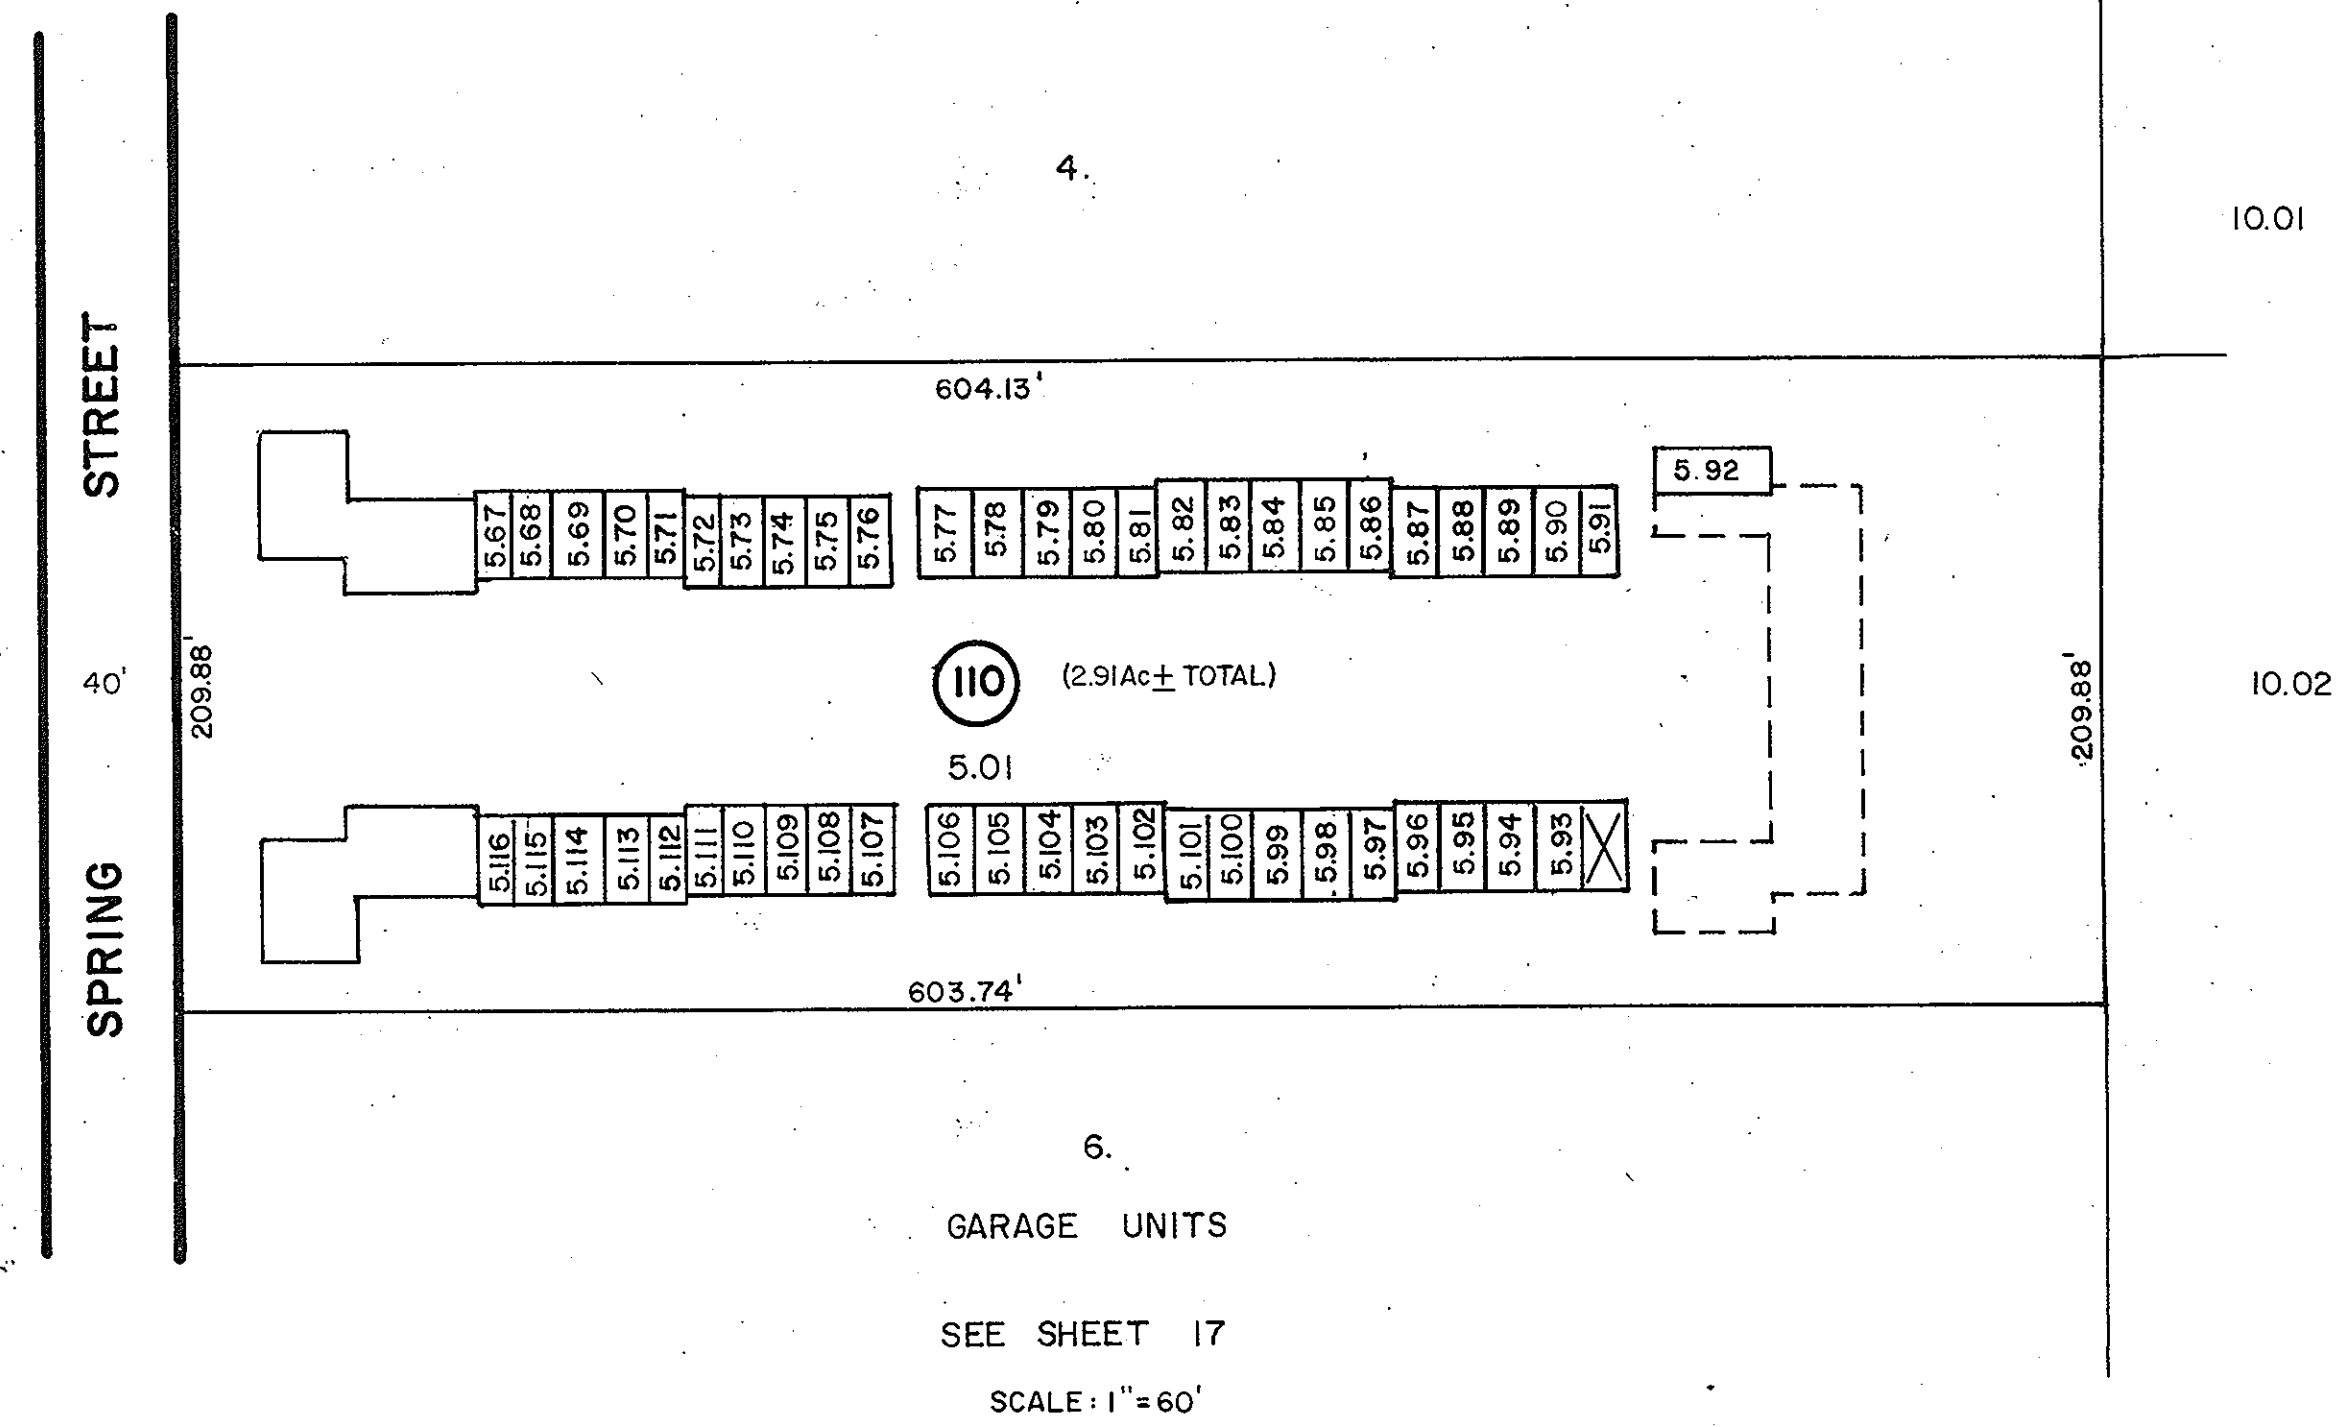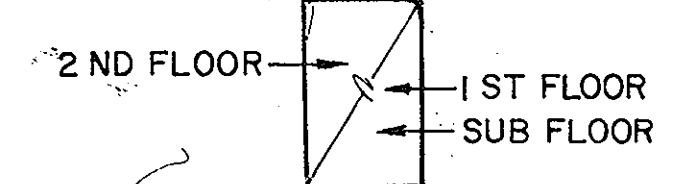

SEE SHEET 17

SCALE: 1" = 60'

TAX MAP
BOROUGH OF RED BANK
MONMOUTH COUNTY, NEW JERSEY
SEE INSET SCALE FEBRUARY 29, 1988
JOHN A. MARTIN P.L.S.
1060 HIGHWAY 35
MIDDLETOWN TOWNSHIP
TO SHOW CONDITIONS AS OF FEB. 28, 2014