







The Najmy Project
 Project Number: CR#20-08-019
 Book: 611
 Lot: 2
 57 Pease Place
 East Hanover (Kennebunk)
 New Jersey


DATE	1/26/2021
BY	BR
BY	
BY	
BY	

Grasso Design Group
 231 Highway 71
 Manchester
 New Jersey
 Phone: 798-98-0667
 Fax: 798-98-0667
 email: info@grassodg.com
 http://www.grassodg.com


A-1
 SHEET
 1

 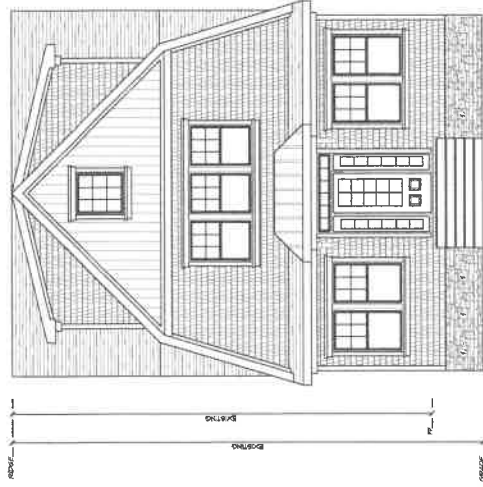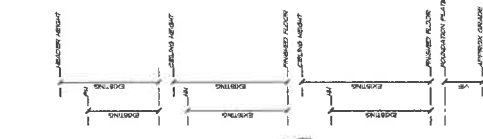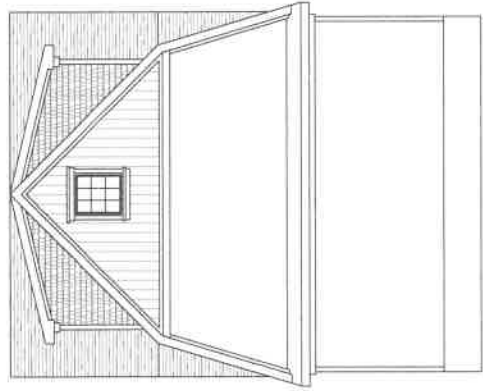


ELEVATION
 SCALE: 1/4" = 1'-0"

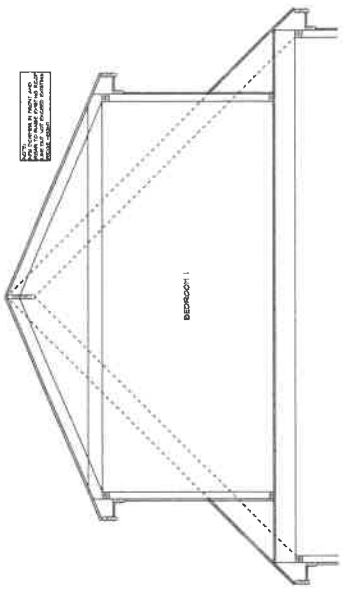

CROSS SECTION B
 SCALE: 3/8" = 1'-0"

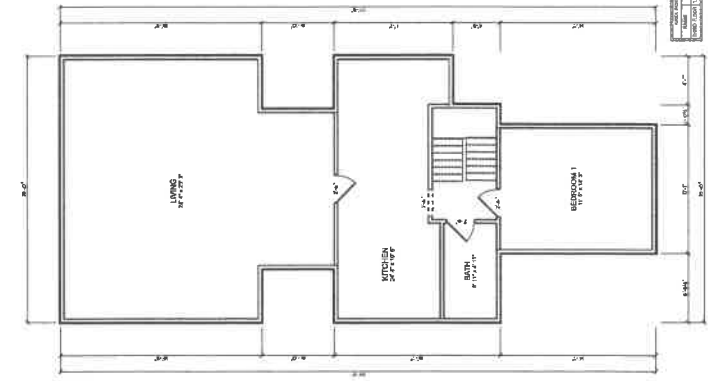

EXISTING THIRD FLOOR
 SCALE: 3/8" = 1'-0"

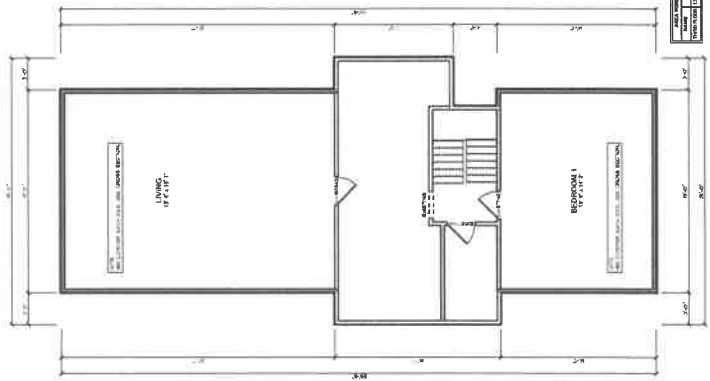

PROPOSED THIRD FLOOR
 SCALE: 3/8" = 1'-0"





The Najmy Project
 Project Number: CN490-08-019
 37 Peters Place
 Red Bank (Kearny)
 New Jersey
 Block: 041
 Lot: 3

PROJECT FOR:


DATE	BY
1/28/2021	BJ

Grasso Design Group
 231 Highway 71
 Manasquan
 New Jersey
 Phone: 732-528-8860
 Fax: 732-528-9057
 design@grassodg.com
 http://www.grassodg.com


A-1
 SHEET NO.

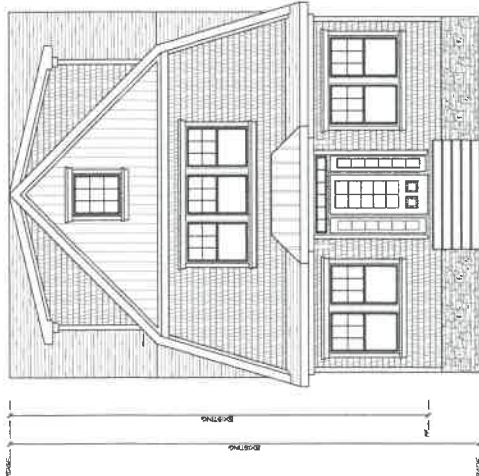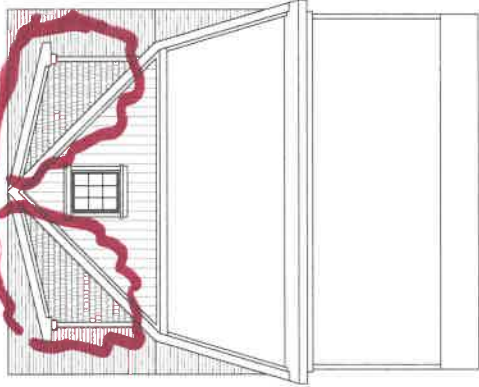


ELEVATION
 SCALE: 1/4" = 1'-0"

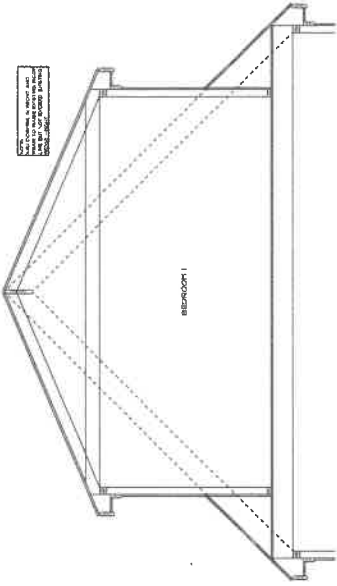

CROSS SECTION B
 SCALE: 3/8" = 1'-0"

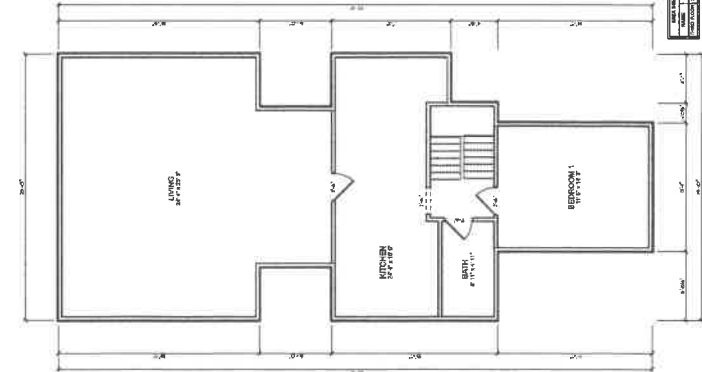

EXISTING THIRD FLOOR
 SCALE: 3/8" = 1'-0"

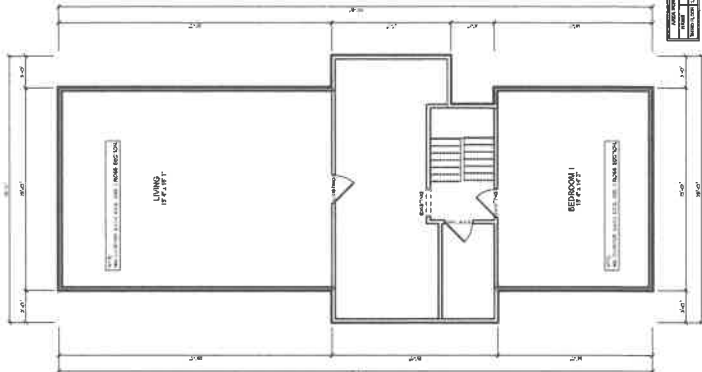

PROPOSED THIRD FLOOR
 SCALE: 3/8" = 1'-0"